


Progress Energy Florida
 Levy Nuclear Plant
 Units 1 and 2
 Part 3, Environmental Report

AP1000 Plant Layout (Sheet 1 of 4)

FIGURE 3.1-2

Rev 0

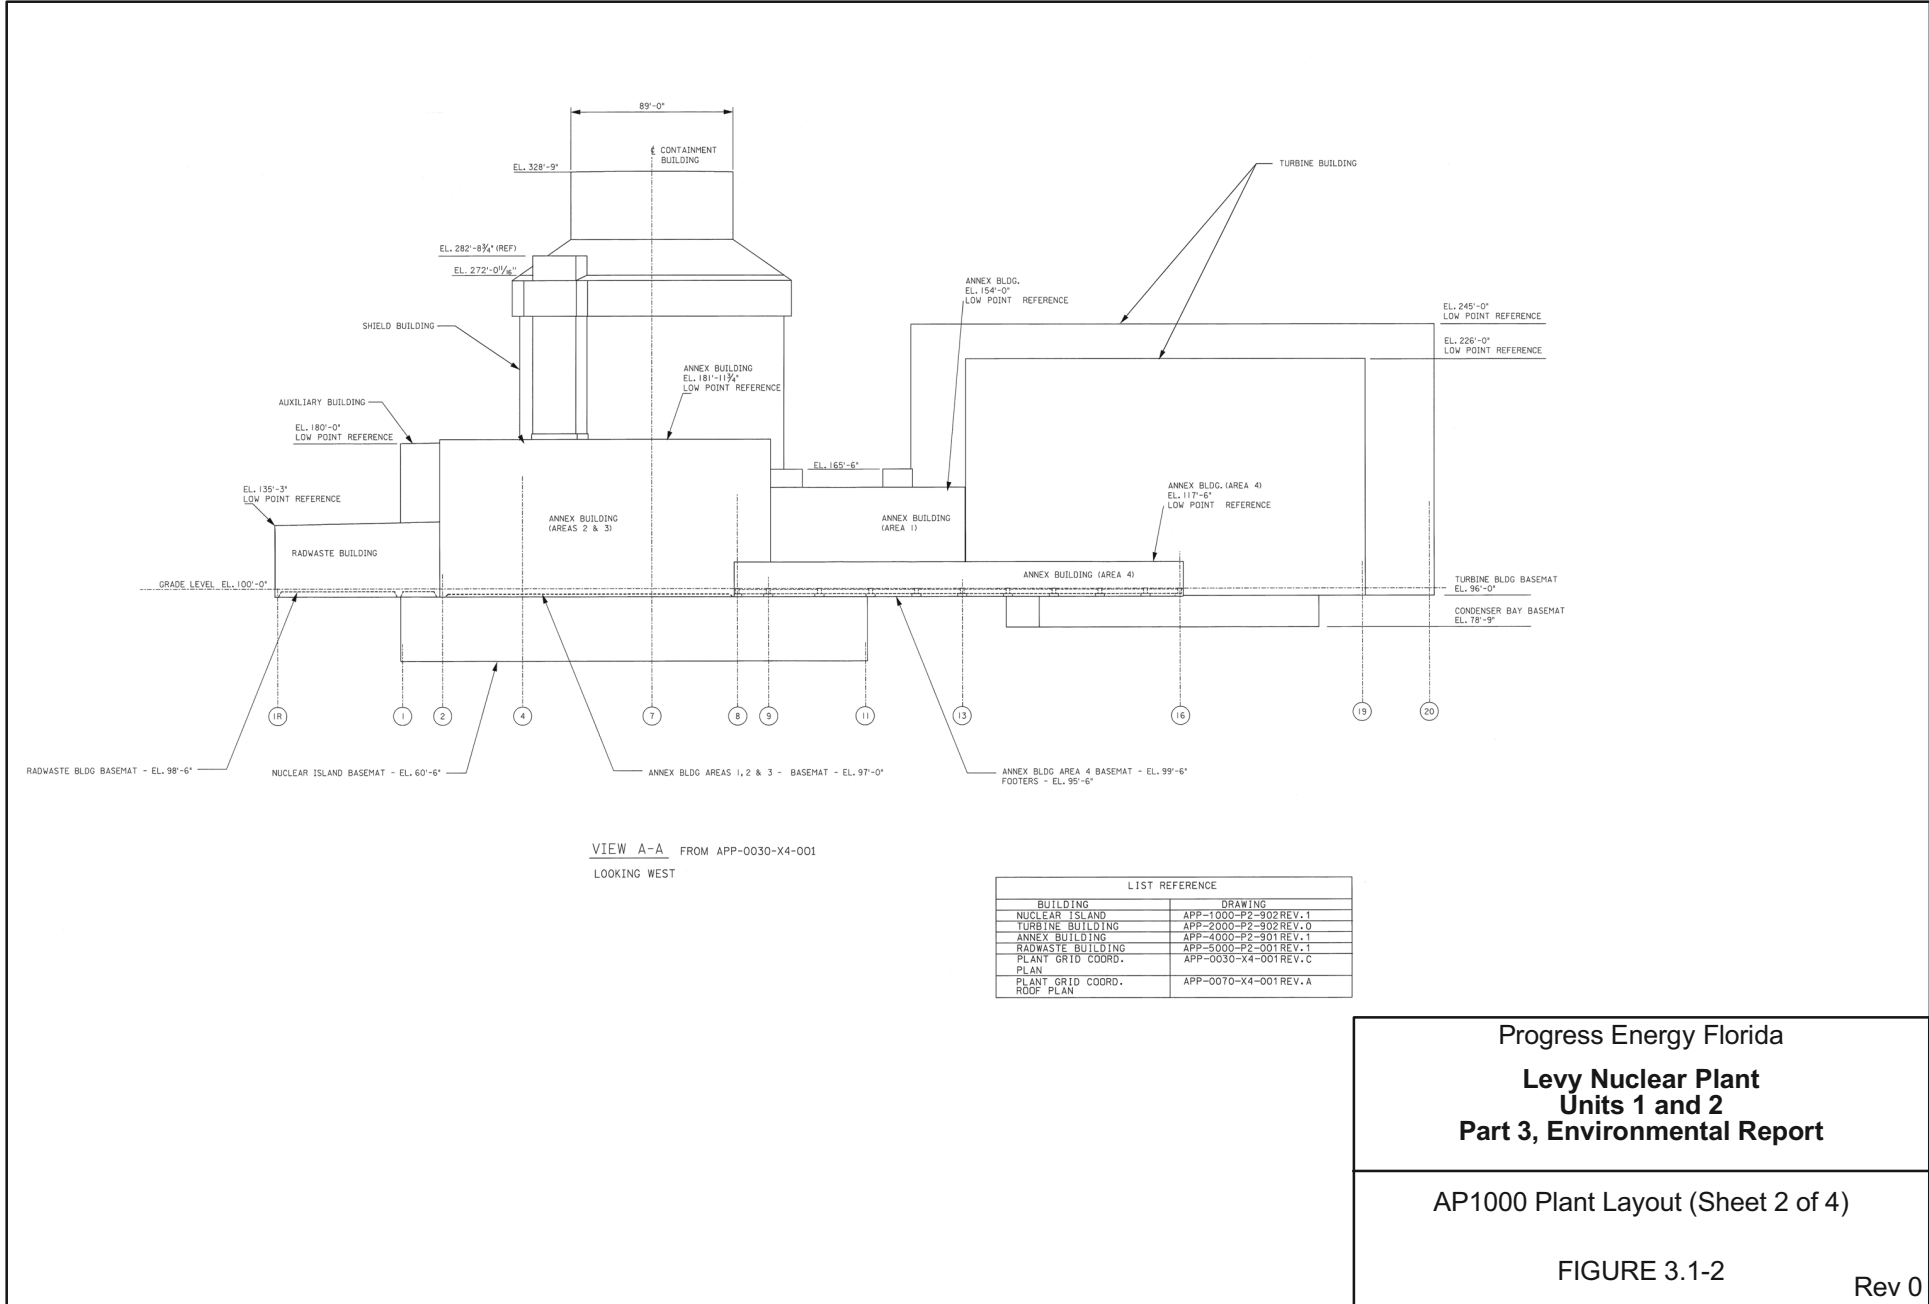

VIEW A-A FROM APP-0030-X4-001
LOOKING WEST

LIST REFERENCE	
BUILDING	DRAWING
NUCLEAR ISLAND	APP-1000-P2-902 REV. 1
TURBINE BUILDING	APP-2000-P2-902 REV. 0
ANNEX BUILDING	APP-4000-P2-901 REV. 1
RADWASTE BUILDING	APP-5000-P2-001 REV. 1
PLANT GRID COORD. PLAN	APP-0030-X4-001 REV. C
PLANT GRID COORD. RGF PLAN	APP-0070-X4-001 REV. A


Progress Energy Florida

**Levy Nuclear Plant
Units 1 and 2
Part 3, Environmental Report**

AP1000 Plant Layout (Sheet 2 of 4)

FIGURE 3.1-2

Rev 0

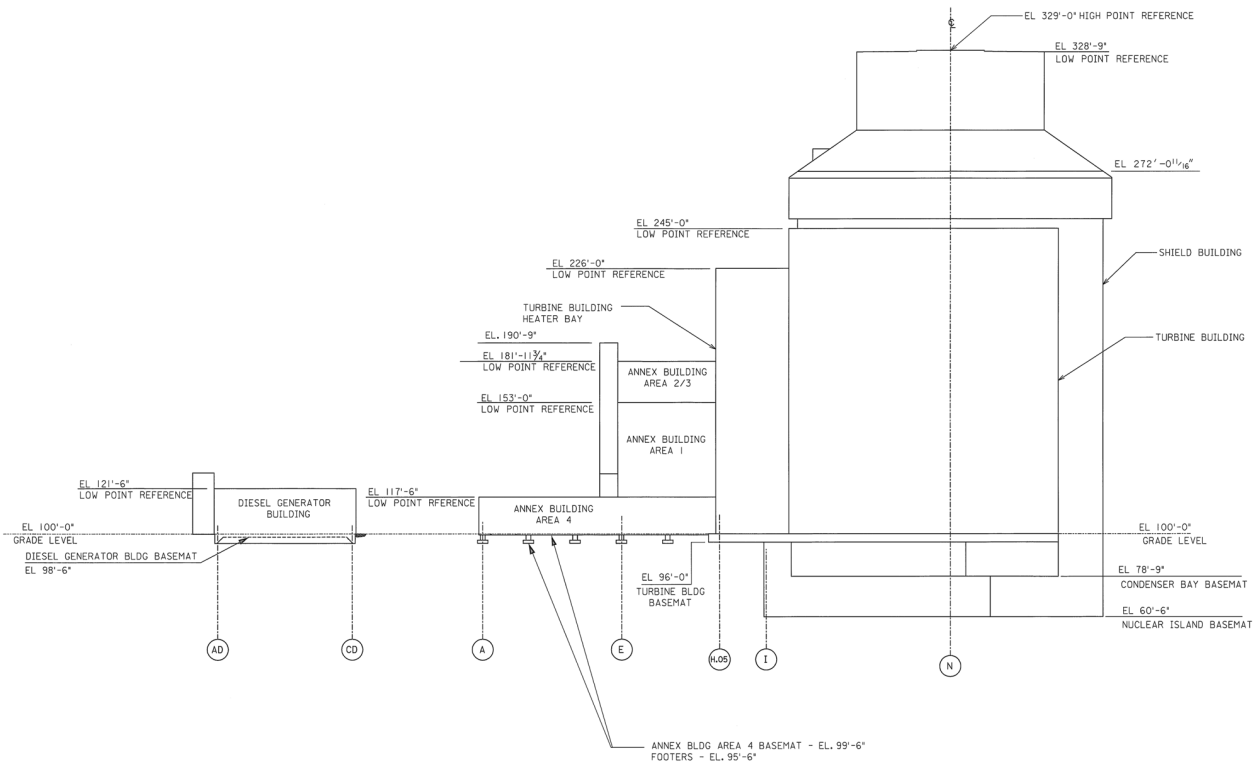

VIEW B-B
APP-0030-X4-001
LOOKING SOUTH

LIST REFERENCE	
BUILDING	DRAWING
NUCLEAR ISLAND	APP-1000-P2-902 REV. 1
TURBINE BUILDING	APP-2000-P2-905 REV. 0
ANNEX BUILDING	APP-4000-P2-902 REV. 1
RADWASTE BUILDING	APP-5000-P2-001 REV. 1
PLANT GRID COORD. PLAN	APP-0030-X4-001 REV. C
PLANT GRID COORD. ROOF PLAN	APP-0070-X4-001 REV. A

Progress Energy Florida


**Levy Nuclear Plant
Units 1 and 2
Part 3, Environmental Report**

AP1000 Plant Layout (Sheet 3 of 4)

FIGURE 3.1-2

Rev 0

LIST REFERENCE	
BUILDING	DRAWING
NUCLEAR ISLAND	APP-1000-P2-902 REV. 1
TURBINE BUILDING	APP-2000-P2-901 REV. 0
ANNEX BUILDING	APP-4000-P2-903 REV. 1
RADWASTE BUILDING	APP-5000-P2-001 REV. 1
PLANT GRID COORD. PLAN	APP-0030-X4-001 REV. C
PLANT GRID COORD. ROOF PLAN	APP-0070-X4-001 REV. A

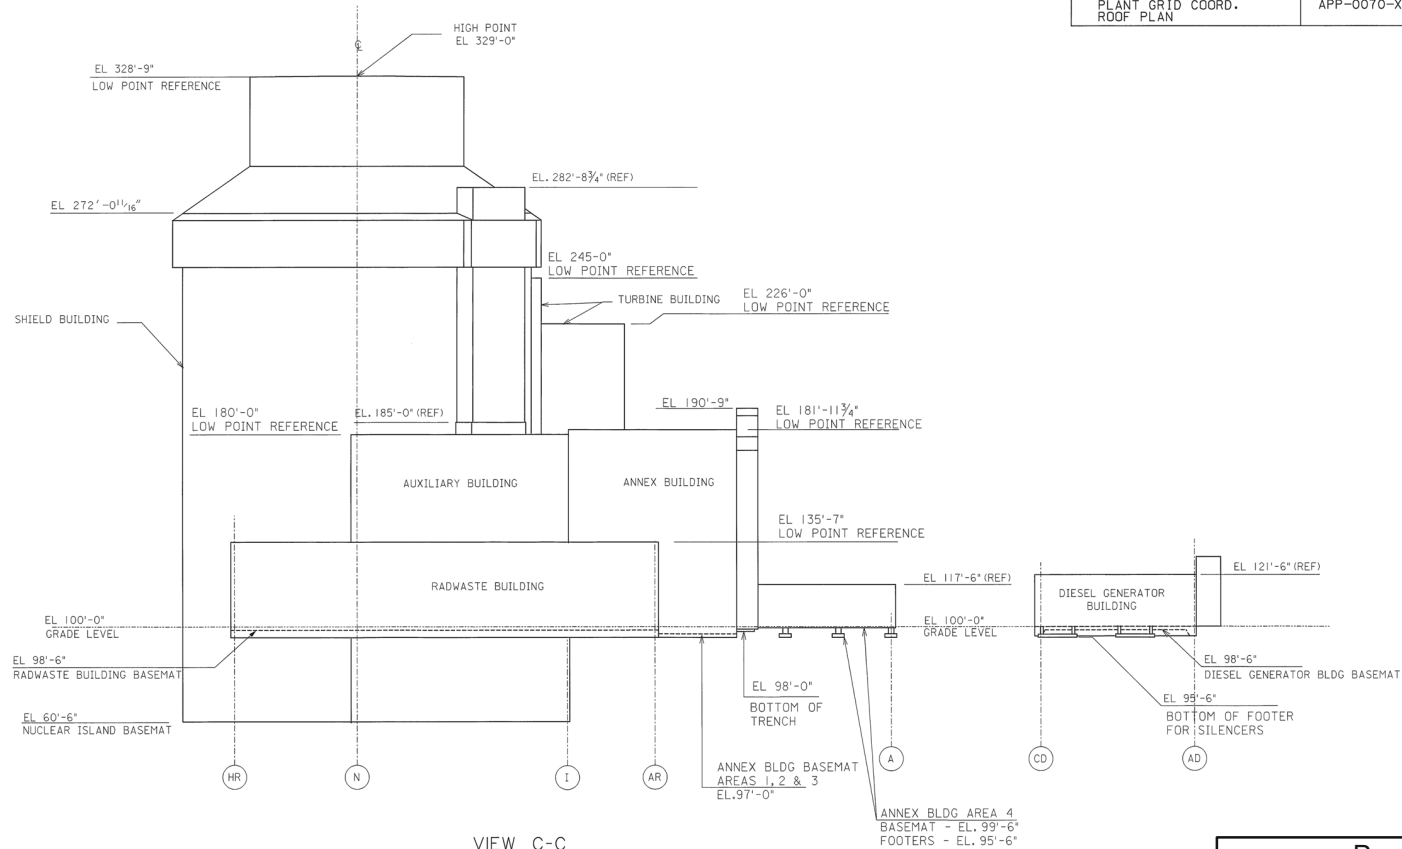

VIEW C-C
0030-X4-001
LOOKING NORTH

Progress Energy Florida

**Levy Nuclear Plant
Units 1 and 2
Part 3, Environmental Report**

AP1000 Plant Layout (Sheet 4 of 4)

FIGURE 3.1-2

Rev 0