


REVISIONS			CIMARRON SITE			
NO.	DATE	BY	BOREHOLE & UNDERGROUND PIPING MAP			
1	10-3-85	MLA	EXHIBIT I			
2	2-9-88	J.S.				
3	3/16/89	MLA				
4	9/26/89	BAK				
			CIMARRON CORPORATION			
			ENGINEERING BY	DATE	DIVISION	
			DRAWN BY	DATE	CIMARRON FACILITY	
			CHECKED BY	DATE	SCALE	SHEET OF
			APPROVED BY	DATE	24" x 36" Film	FILE NUMBER
			APPROVED BY	DATE	DRAWING NUMBER	
			ATO-C-11			

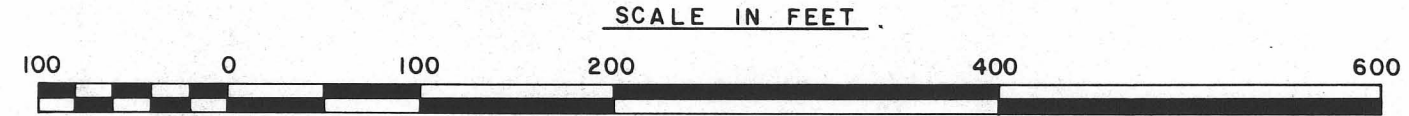

D-01