


SECTION A-A (FROM FIGURE 2.5.4.5-201A)

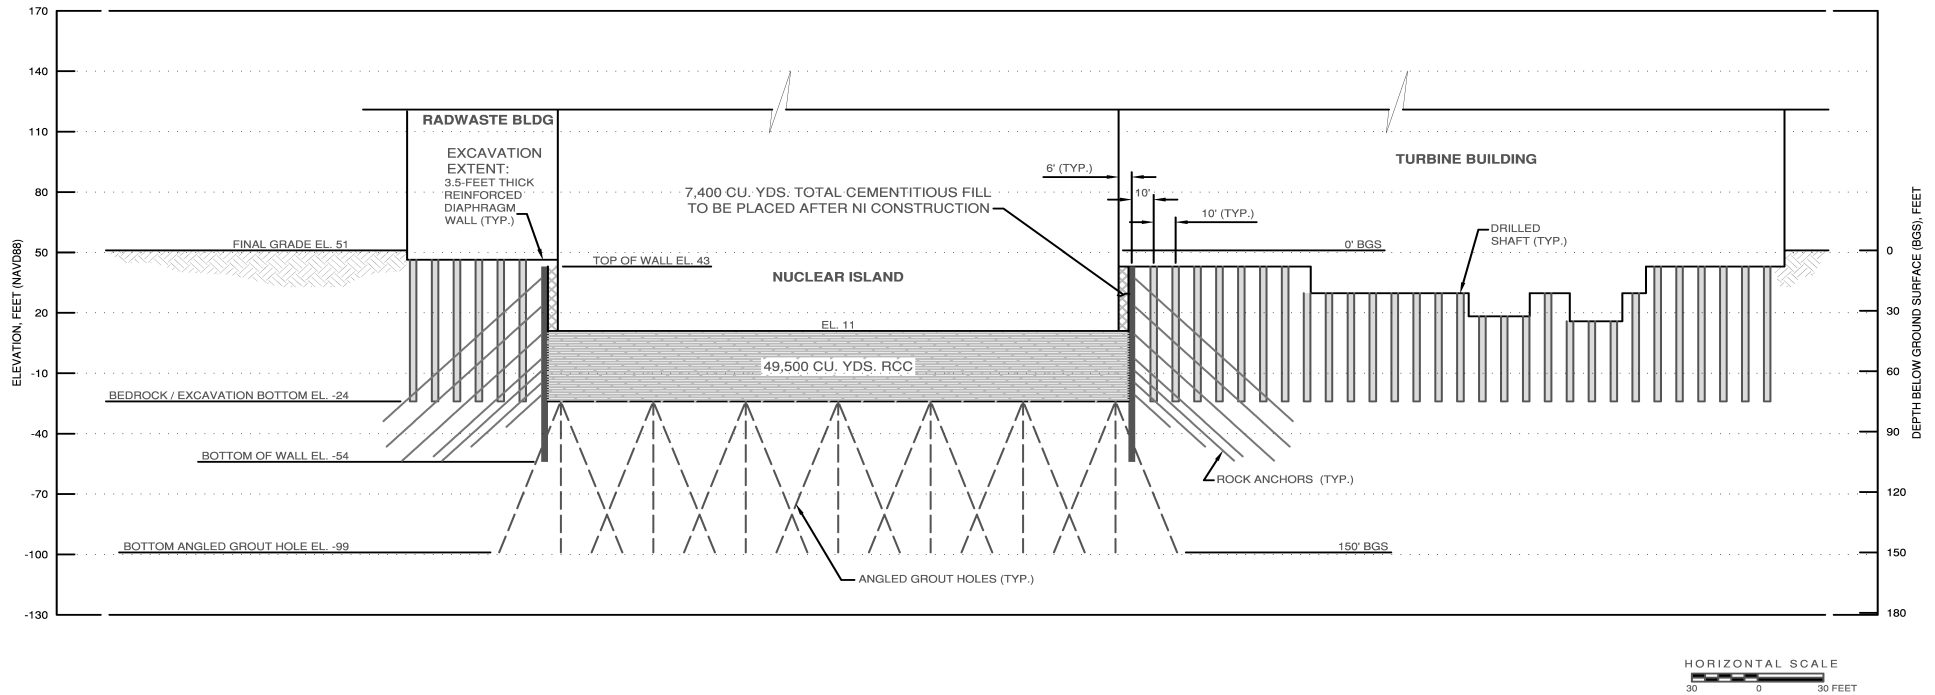

Note:

This Figure presents a conceptual design that was developed for COL Application. Detailed design will be completed prior to construction, and the dimensions and quantities shown herein are subject to change at that time.

<p>Progress Energy Florida</p> <p>Levy Nuclear Plant</p> <p>Units 1 and 2</p> <p>Part 2, Final Safety Analysis Report</p>
<p>LNP 1 Nuclear Island Excavation Limits</p> <p>Plant South to Plant North Cross Section</p> <p>FIGURE 2.5.4.5-201B</p>
<p>Rev 0</p>