


LEGEND

- WATERSHED DRAINAGE BOUNDARY
- PROPOSED MAJOR CONTOUR
- PROPOSED MINOR CONTOUR
- EXISTING MAJOR CONTOUR
- EXISTING MINOR CONTOUR
- NEW EDGE OF ROAD
- EXISTING EDGE OF ROAD
- NEW CATCH BASIN
- NEW STORM PIPE
- NEW FLARED END SECTION
- ENDWALL AND OUTLET PROTECTION
- NEW STORM WATER SWALE
- NEW SPOT ELEVATION
- DRAINAGE FLOW PATH

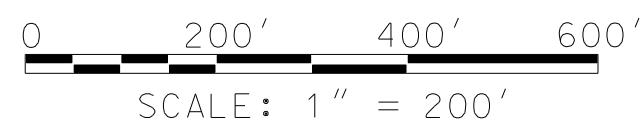

GENERAL NOTES
1. SEE CIVIL DRAWING CVL-12-11-101-001 FOR LIST OF OPEN ISSUES.



PROPRIETARY AND CONFIDENTIAL
THE INFORMATION CONTAINED HEREIN IS PROPRIETARY AND CONFIDENTIAL TO WASHINGTON GROUP INTERNATIONAL, INCLUDING ITS AFFILIATES AND SUBSIDIARIES. THE INFORMATION CONTAINED HEREIN SHALL NOT BE DISCLOSED WITHOUT THE PRIOR WRITTEN CONSENT OF WASHINGTON GROUP INTERNATIONAL.

REVISION APPROVAL RECORD			REV	REV NO	DATE	REVISIONS					BY	CHKD	DRAWING STATUS				
DISCIPLINE	BY	DATE	DISCIPLINE	BY	DATE								ISSUED	REV	DATE	SDE	PEM
ARCH.			MECHANICAL										PRELIMINARY	F			
CIVIL			NUCLEAR														
ELECTRICAL			PIPING			F	8/05/2008	ISSUED FOR FSAR		NG	ERH						
ENVIRON.			PROCESS			E	7/10/2008	ISSUED FOR FSAR		NG	ERH		APPROVED FOR CONSTRUCTION				
GEN. ARRANG.			QA / QC			D	3/20/2008	REVISED CONCEPTUAL DESIGN		NG	ERH						
HVAC			STRUCTURAL			C	9/14/2007	ISSUED FOR CONCEPTUAL DESIGN		NG	ERH						
I & C						B	8/30/2007	ISSUED FOR CALCULATION SUBMISSION		NG	ERH		NOT APPROVED FOR CONSTRUCTION UNLESS SIGNED & DATED. DESTROY ALL PRINTS BEARING EARLIER DATE &/OR REV.NO.				
						A	8/22/2007	ISSUED FOR IN-HOUSE REVIEW		NG	ERH						

PROJECT NO. : 28831	
DRAWN: N. GANDHI	DATE: 8/20/2007
CHECKED: R. HENDRICKS	DATE: 7/10/2008

SCALE: 1"=200'

PREDEVELOPMENT DRAINAGE AREA MAP

LUMINANT /COMANCHE PEAK
UNITS 3 & 4
MNES US - APWR

510 CARNEGIE CTR. - PRINCETON, NJ 08543 - (609)720-2000

DWG. NO. CVL-12-11-100-001

REV F