

Comanche Peak Nuclear Power Plant, Units 3 & 4 COL Application Part 2, FSAR

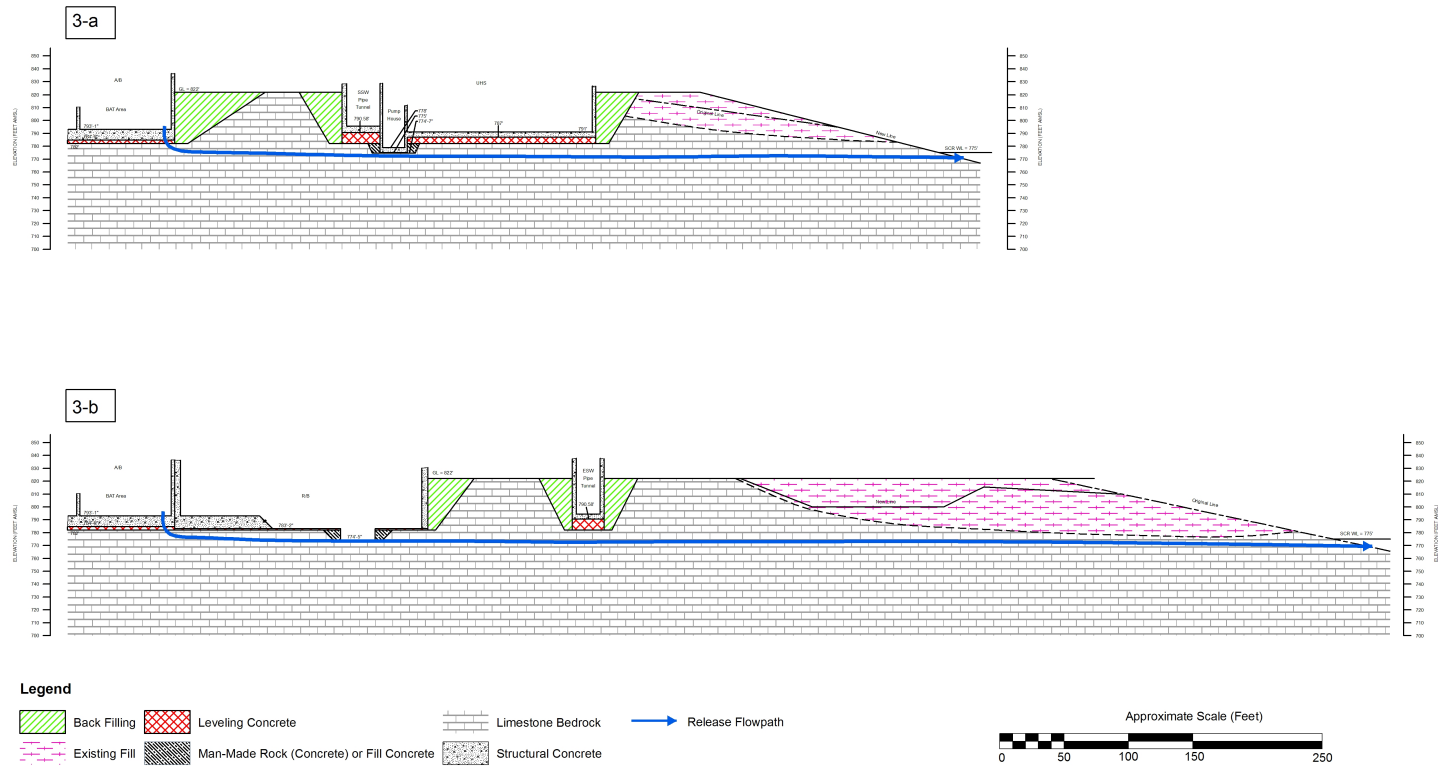


Figure 2.4.12-213 Post Construction Release Flowpath