


144

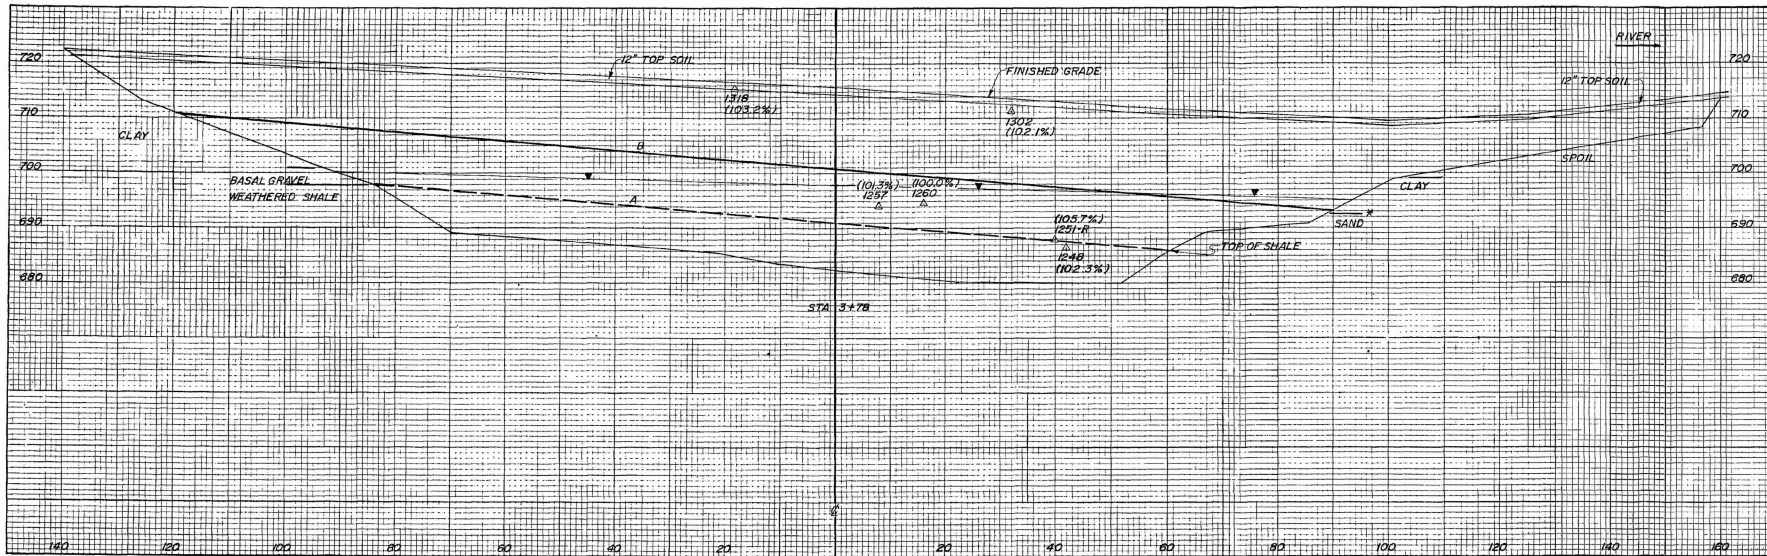

LEGEND:  
 Δ DENSITY TEST  
 1251 TEST NUMBER  
 (101.6%) % MAXIMUM DRY DENSITY ASTM  
 D598.  
 ▽ WATER TABLE  
 B POSTULATED FAILURE PLANE AT  
 INTERFACE BETWEEN TYPE A  
 EARTHFILL (95% MAXIMUM DRY  
 DENSITY) AND TYPE A1 EARTHFILL  
 (100% MAXIMUM DRY DENSITY)  
 A POSTULATED FAILURE PLANE  
 —\* ASSUMED INTERFACE

ADDED BY AMENDMENT 59

YARD	
UNDERGROUND BARRIER	
TRENCH A	
STA. 3+78	
WATTS BAR NUCLEAR PLANT	
DESIGNED BY: [blank]	
CHECKED BY: [blank]	
DATE: [blank]	
PROJ. NO.	1FSAR 2-5-595