


Received w/Lt Dated 6-20-73

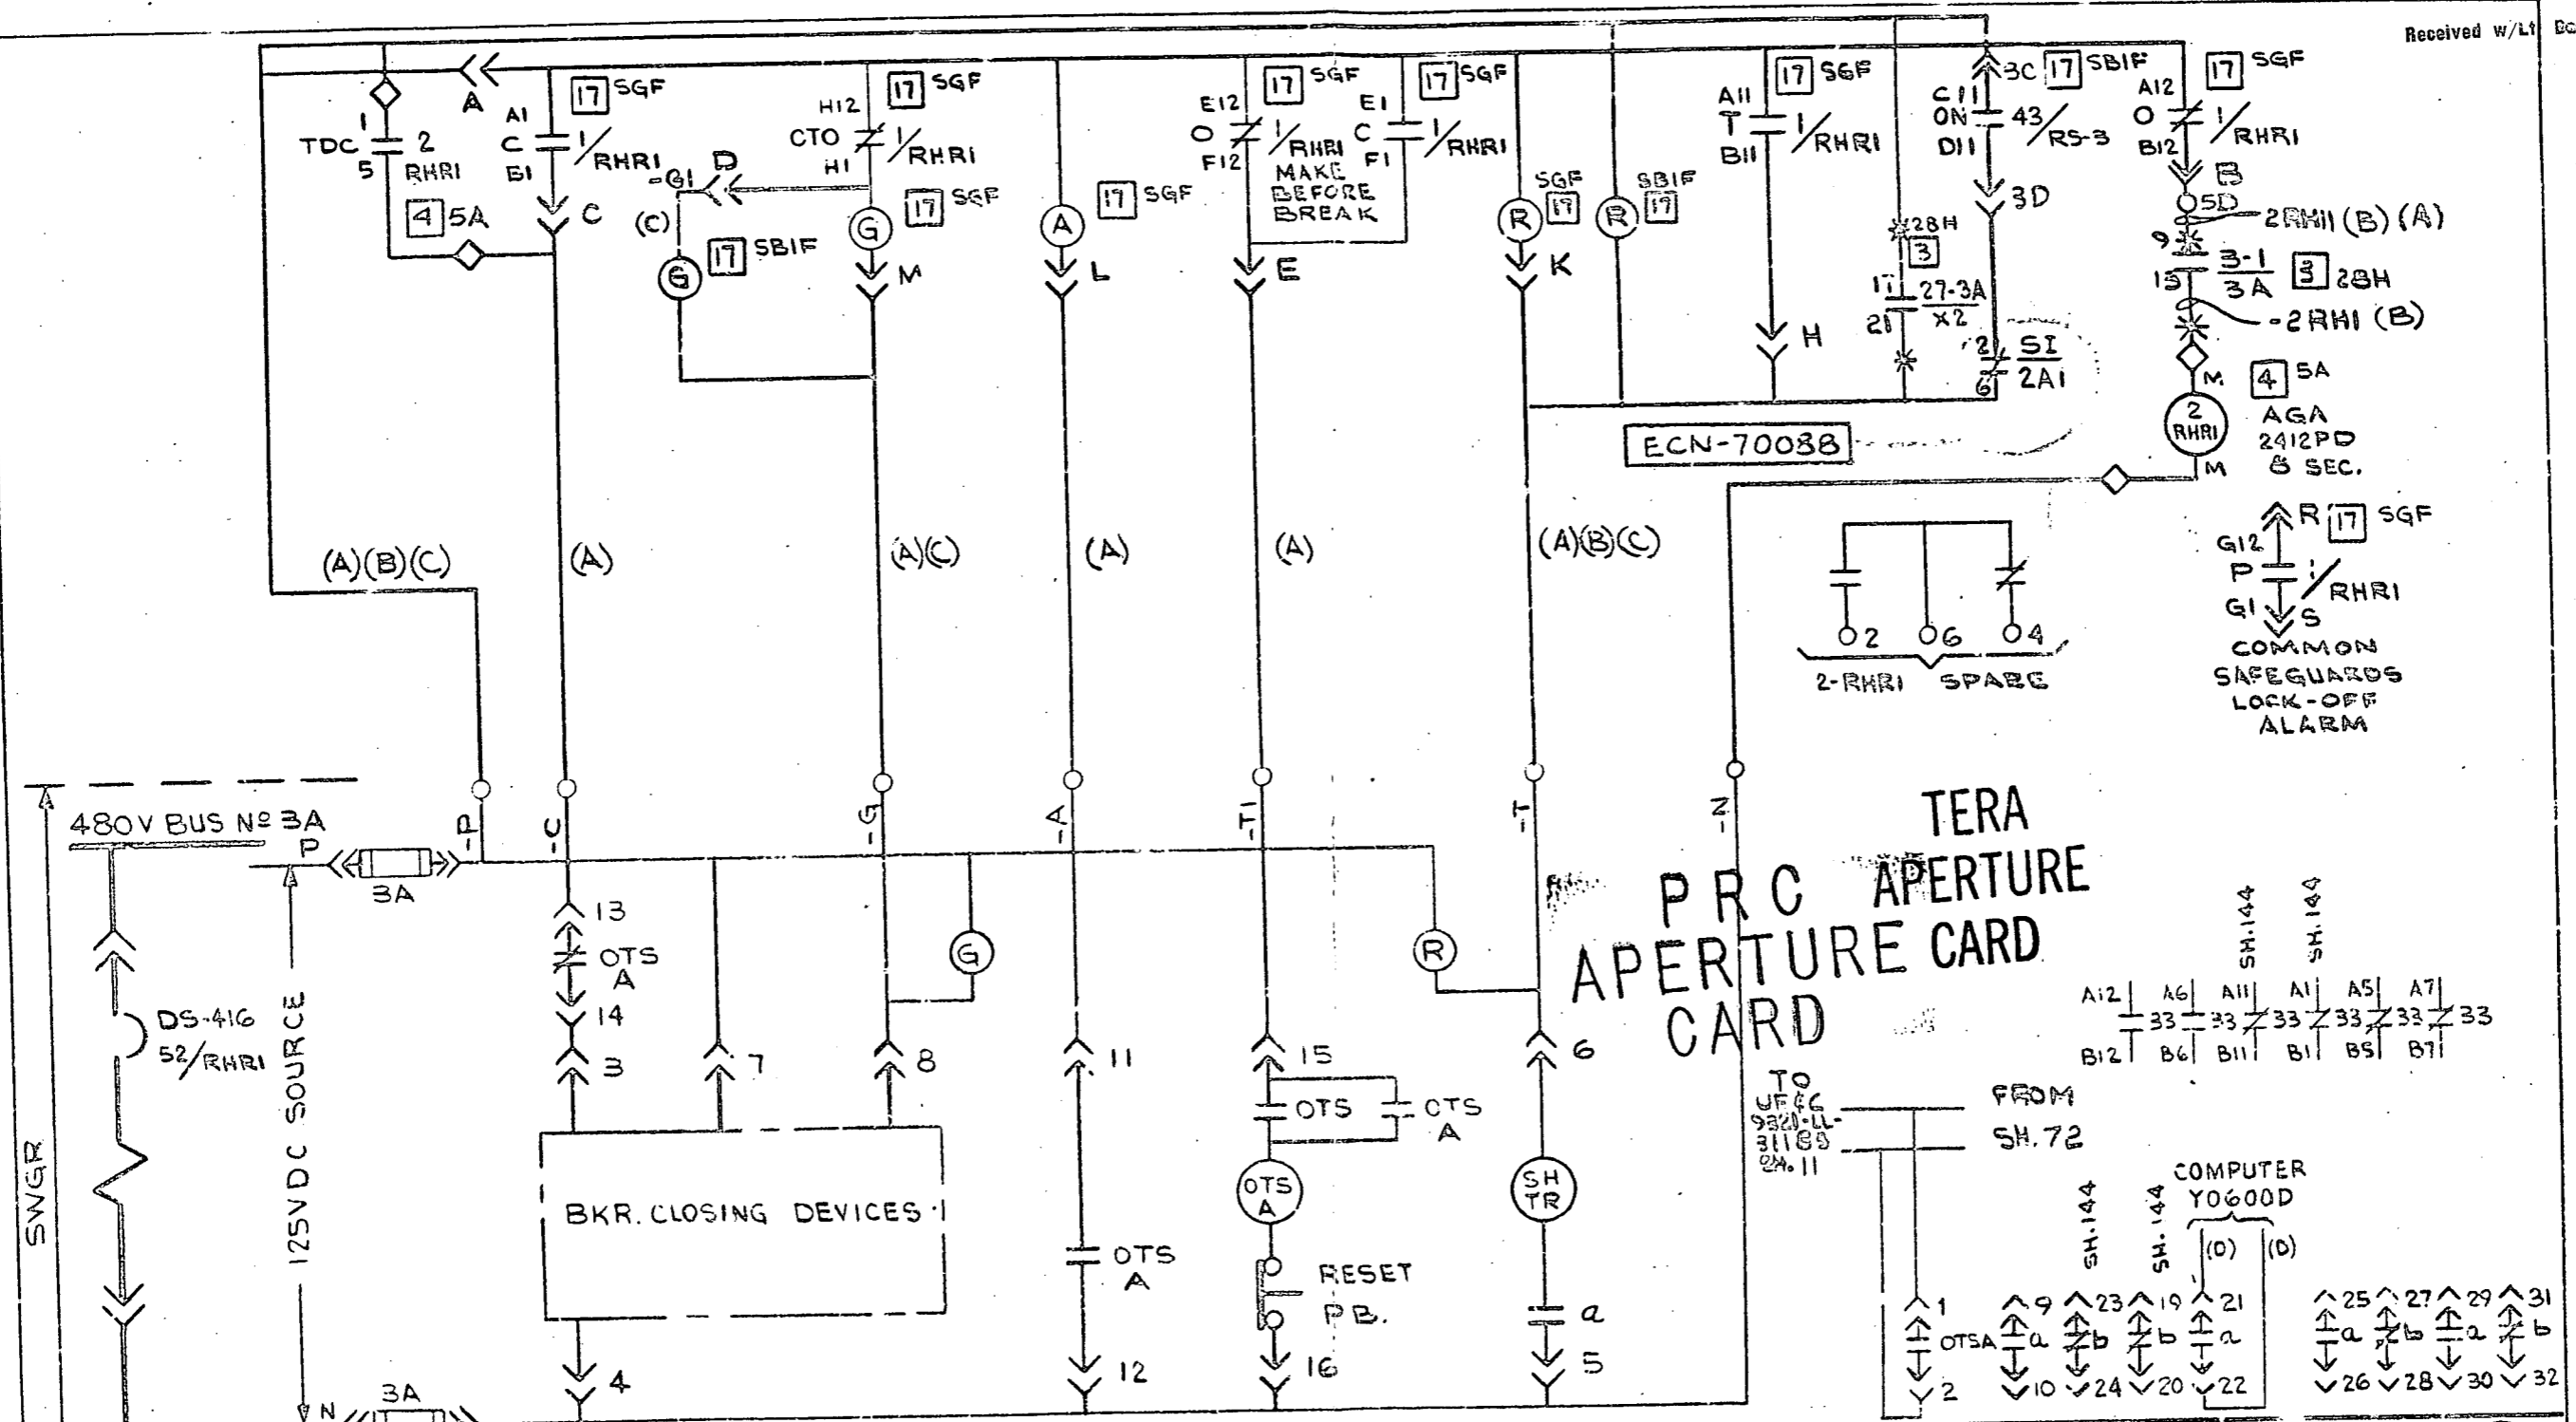

TERA PRC APERTURE CARD

- NOTES:
1. WIRE DESIG. PREFIXED WITH SD
 2. 1/RHRI - SW. DEV. SH. 9
 3. 43/RS-3 SW. DEV. SH. 14
 4. SHOP WIRED
 - 5 * COMMON SFGDS. WIRE-UNIT 5

6. LETTER (A) ETC. REFERS TO CABLE SCHEMATIC DWG. 9321-LL-31183 SH. 31A

ECN-9770 V.C.D.S. 3-73 5-3-73 6	SO. INT. - 385	Westinghouse Electric Corporation TITLE: CONSOLIDATED EDISON CO. INDIAN POINT STATION - UNIT NO. 3	
	SUB	WM SOLES	RESIDUAL HEAT REMOVAL PUMP 31
	1	9/28/70 10-21-70	500B971
	NUCLEAR ENERGY SYSTEMS		SHEET- 31
		PITTSBURGH, PA., U.S.A.	

8110230062