


6-28-73

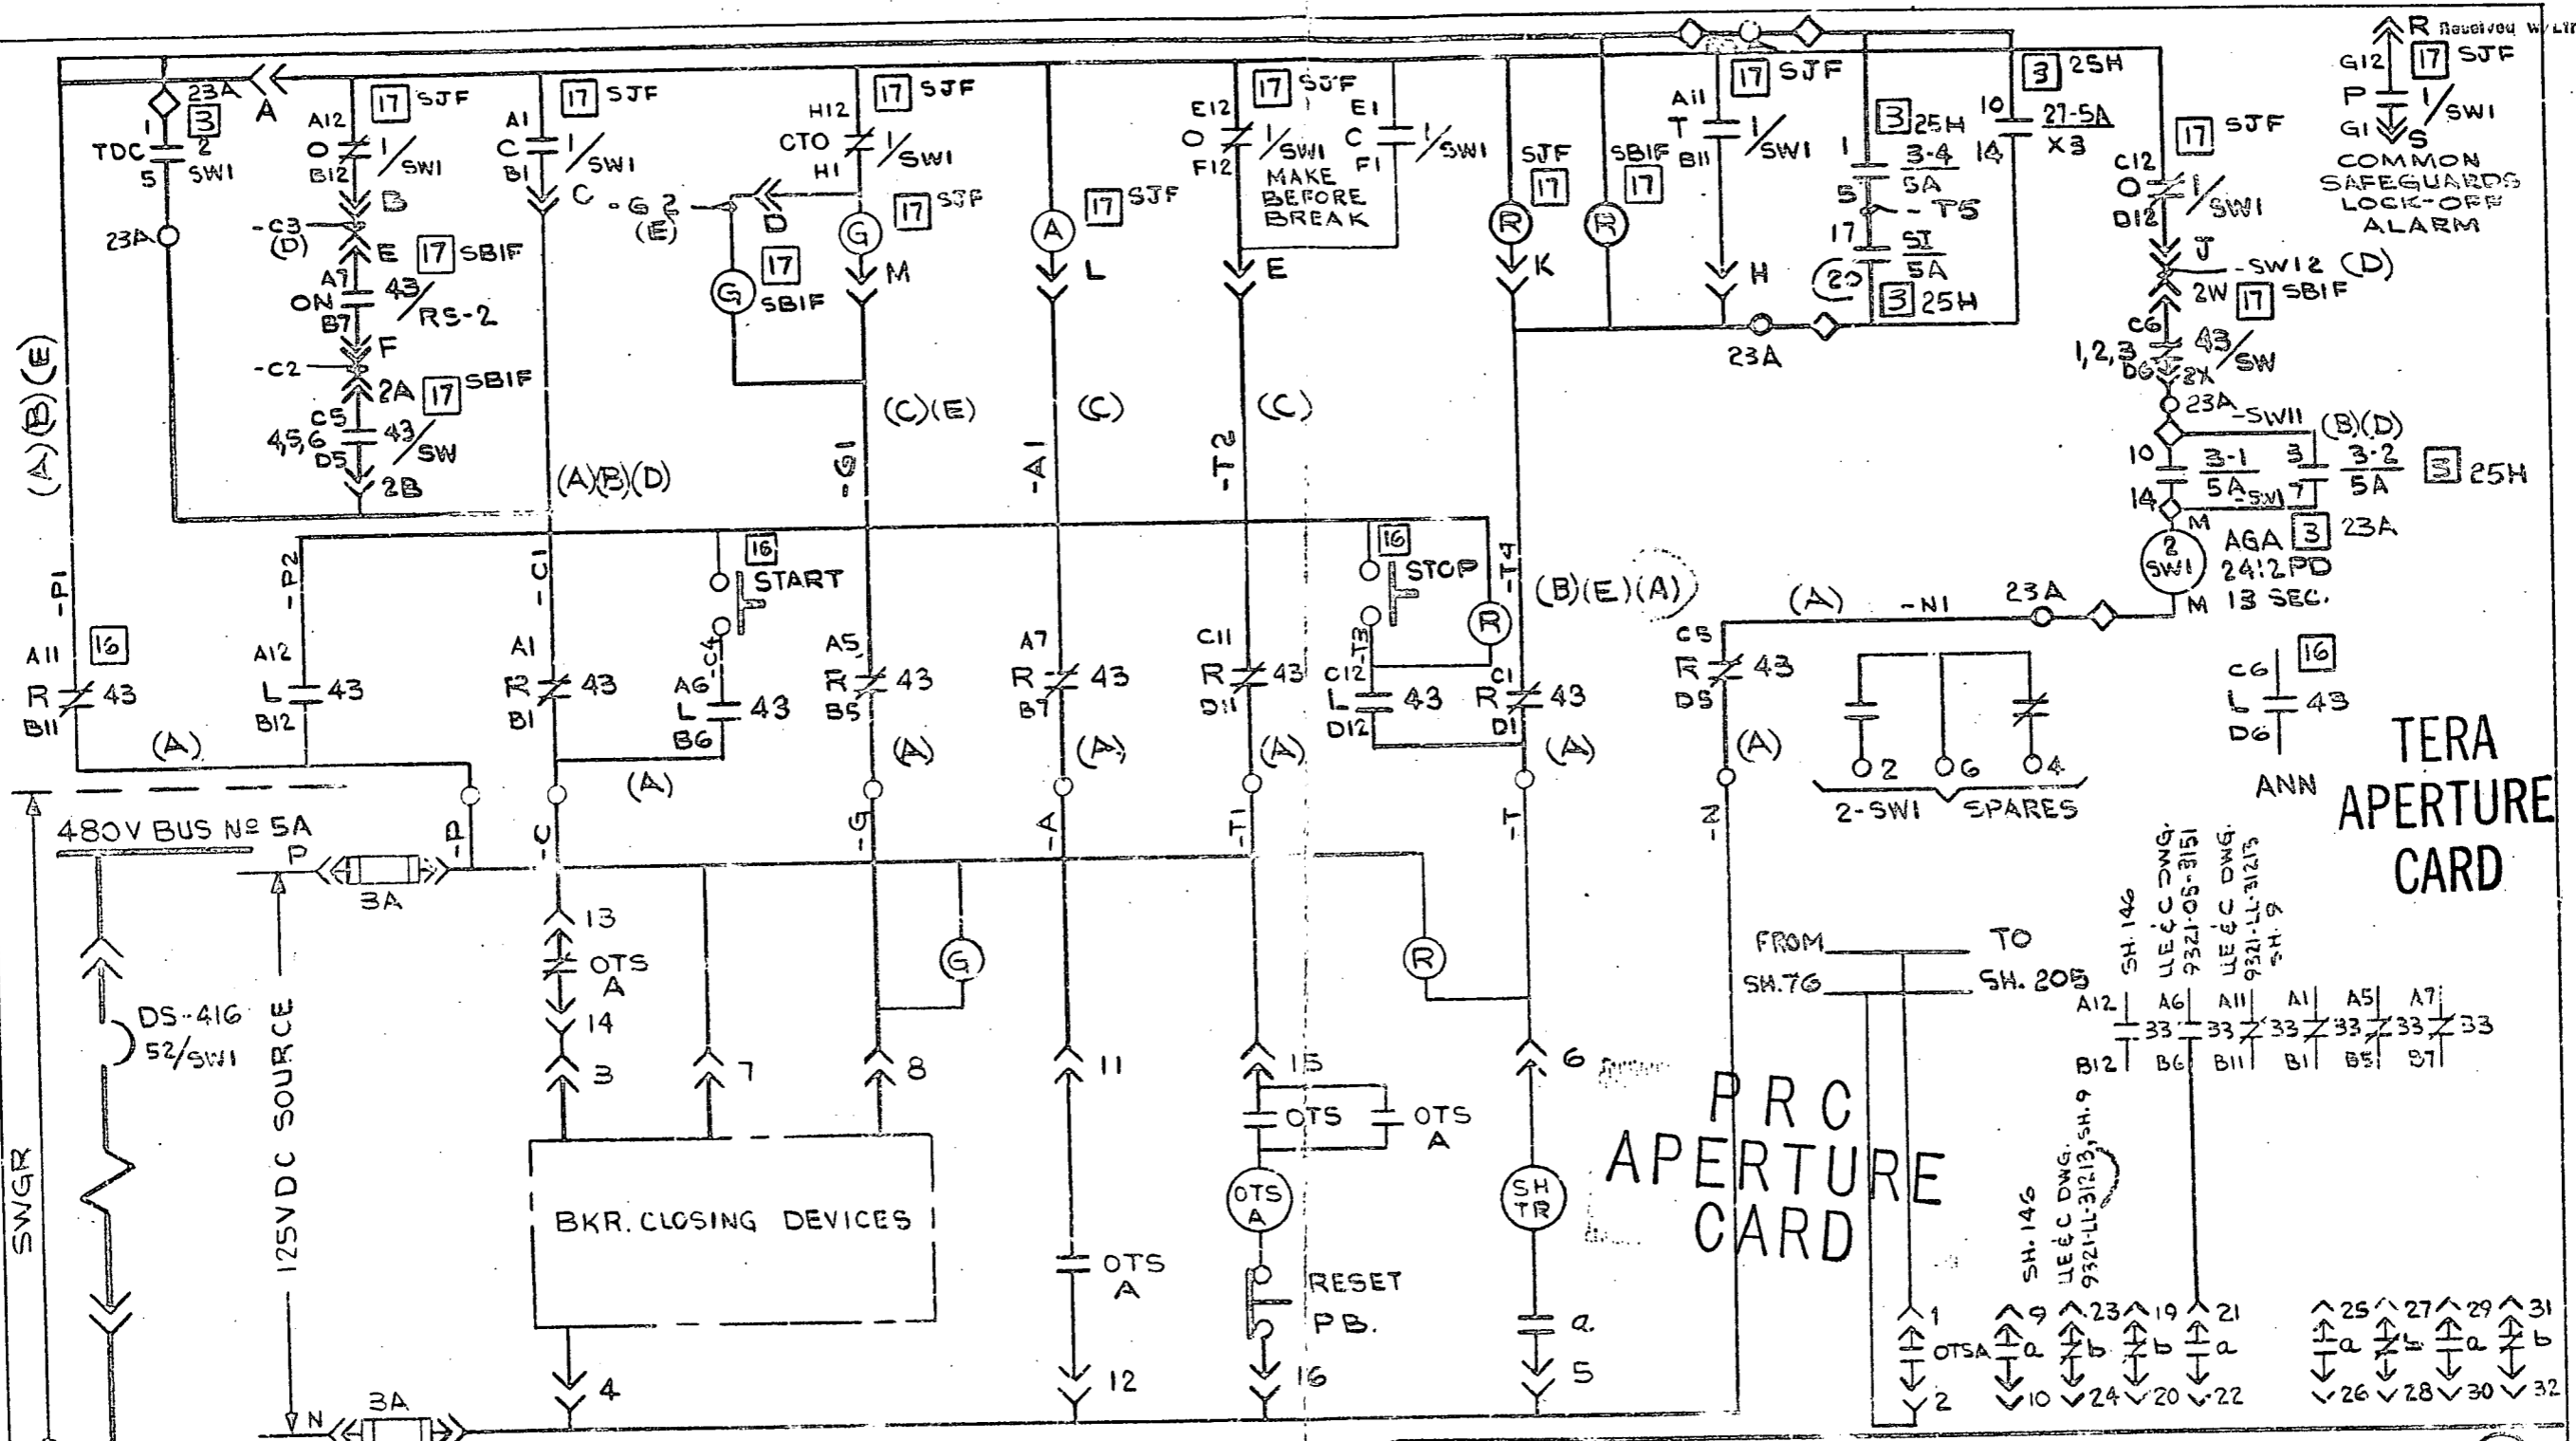

TERA APERTURE CARD

PRC APERTURE CARD

350 SWI-UNIT 23D

- NOTES:
1. WIRE DESIG. PREFIXED WITH 23D.
  2. 1/SWI SW. DEV. SH. 9
  3. 43/SW & 43/RS-2 SW. DEV. SH. 14
  4. 43 SW. DEV. SH. 15
  5.  $\diamond$  SHOP WIRED
  6. LETTER (A) ETC. REFERS TO CABLE SCHEMATIC DWG. 9321-LL-31173 SH. 32A

ECN-9678 W.C.D. 3-6-73 M.D. 3-14-73 J. 3-13-73		ECN-8182 J. 1-11-72 M.D. 1-12-72 J. 1-13-72		S.O. INT.-385 SUB		Westinghouse Electric Corporation TITLE: CONSOLIDATED EDISON CO. INDIAN POINT STATION - UNIT NO. 3 ELEMENTARY WIRING DIAG. SERVICE WATER PUMP 31 WM SOLES 2/8/70 0-27-0 500B971 SHEET- 33 NUCLEAR ENERGY SYSTEMS PITTSBURGH, PA., U.S.A.	
---	--	--	--	----------------------	--	--	--

8110230066