


Received w/ List

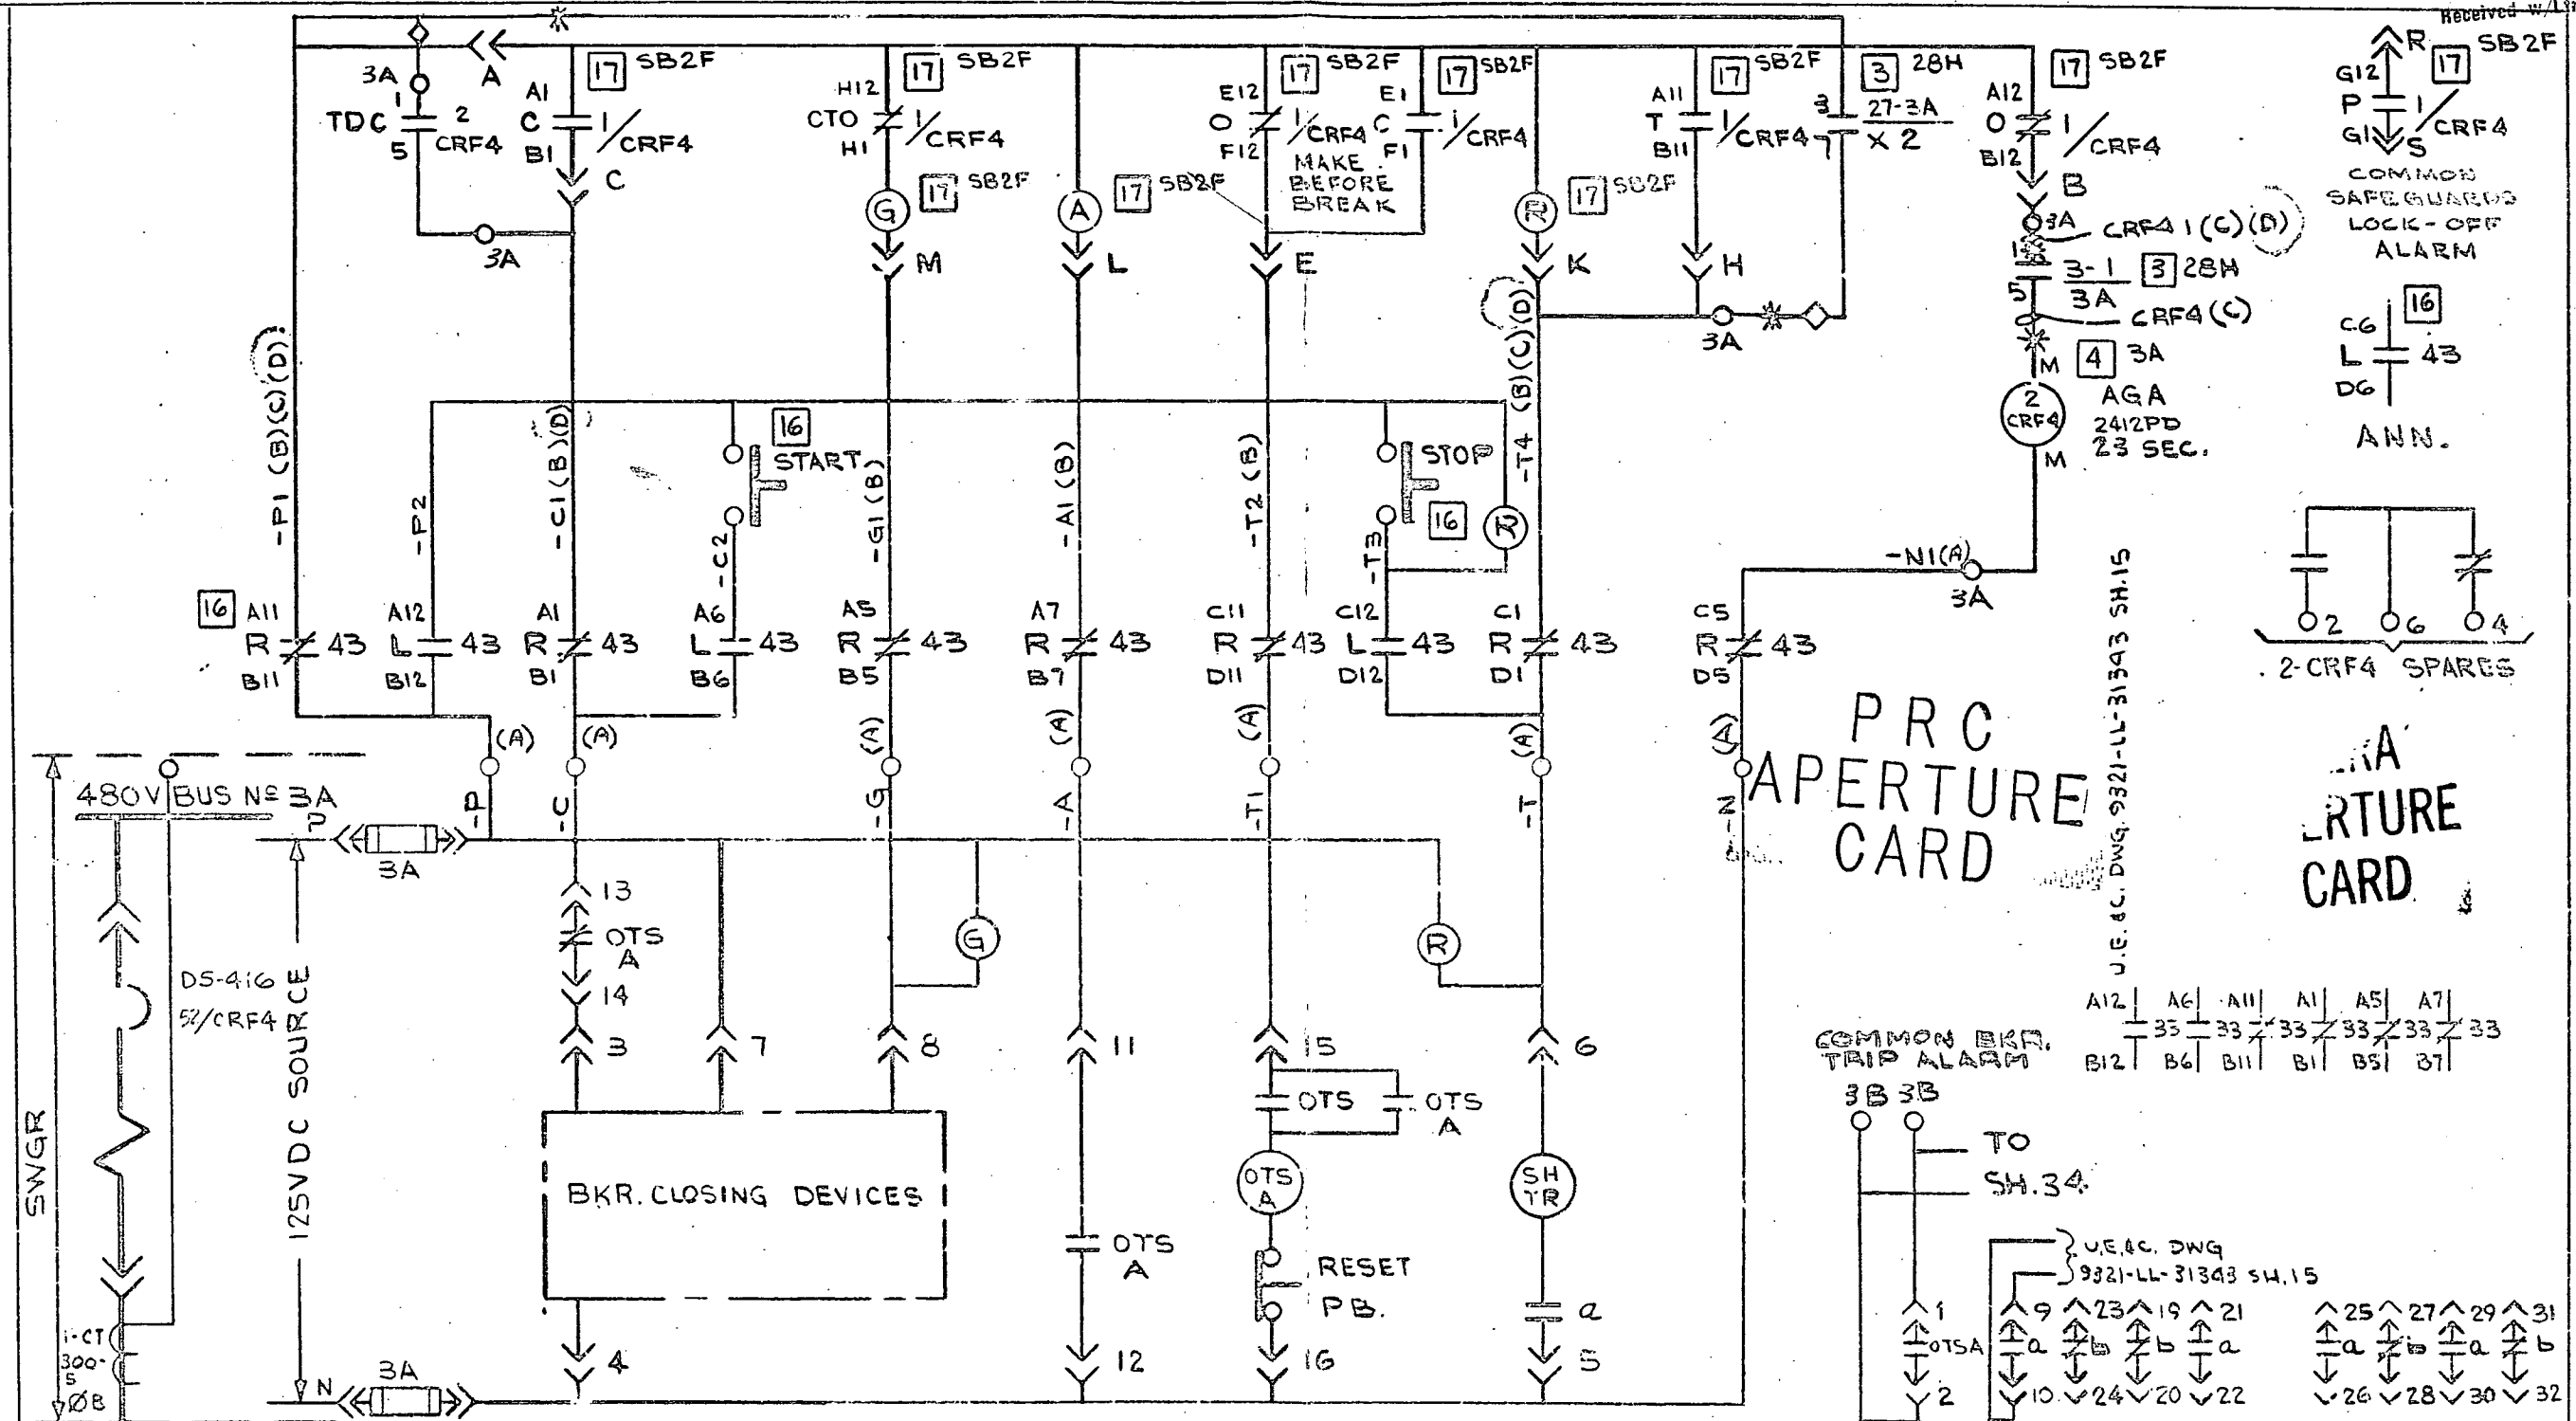

225 CRF4-UNIT 3B

NOTES:

1. WIRE DESIG. PREFIXED WITH 3B
2. 1/CRF4 SW. DEV. SH. 9
3. 43 SW. DEV. SH. 13
4. ◊ SHOP WIRED.
5. \* COMMON SFGDS WIRE-UNIT 5

G, LETTER (A) ETC. REFERS TO CABLE SCHEMATIC 9921-LL-31128 SH. 48 A.

ECN-9678 W.C.D. 3-6-73 11/11/73 3-15-73	ECN-851 W.C.D. 3-15-71 11/11/71 3-15-71	ECN-7161 W.C.D. 3-2-71 11/11/71 3-15-71	ECN-6551 W.C.D. 12-3-70 11/11/70 3-15-70	SUB
5	4	3	2	1

Westinghouse Electric Corporation		(WP)
TITLE: CONSOLIDATED EDISON CO.		
INDIAN POINT STATION - UNIT NO. 3		
ELEMENTARY WIRING DIAG.		CONTAINMENT RECIRC. FAN 34
WM. SOLES	12/70	0-2770
500B971		
SHEET-48		
NUCLEAR ENERGY SYSTEMS		PITTSBURGH, PA., U.S.A.

8110230084