
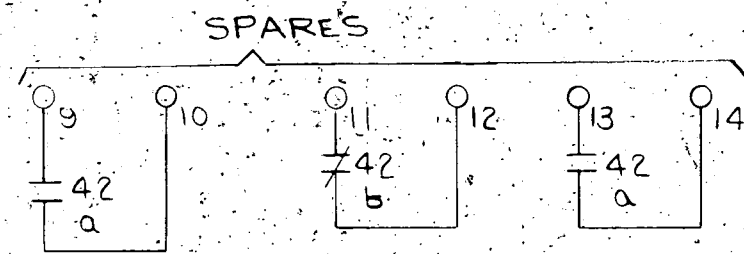


Received w/Ltr Dated 6-28-73

LOCAL AT PUMP
EXCEPT AS NOTED

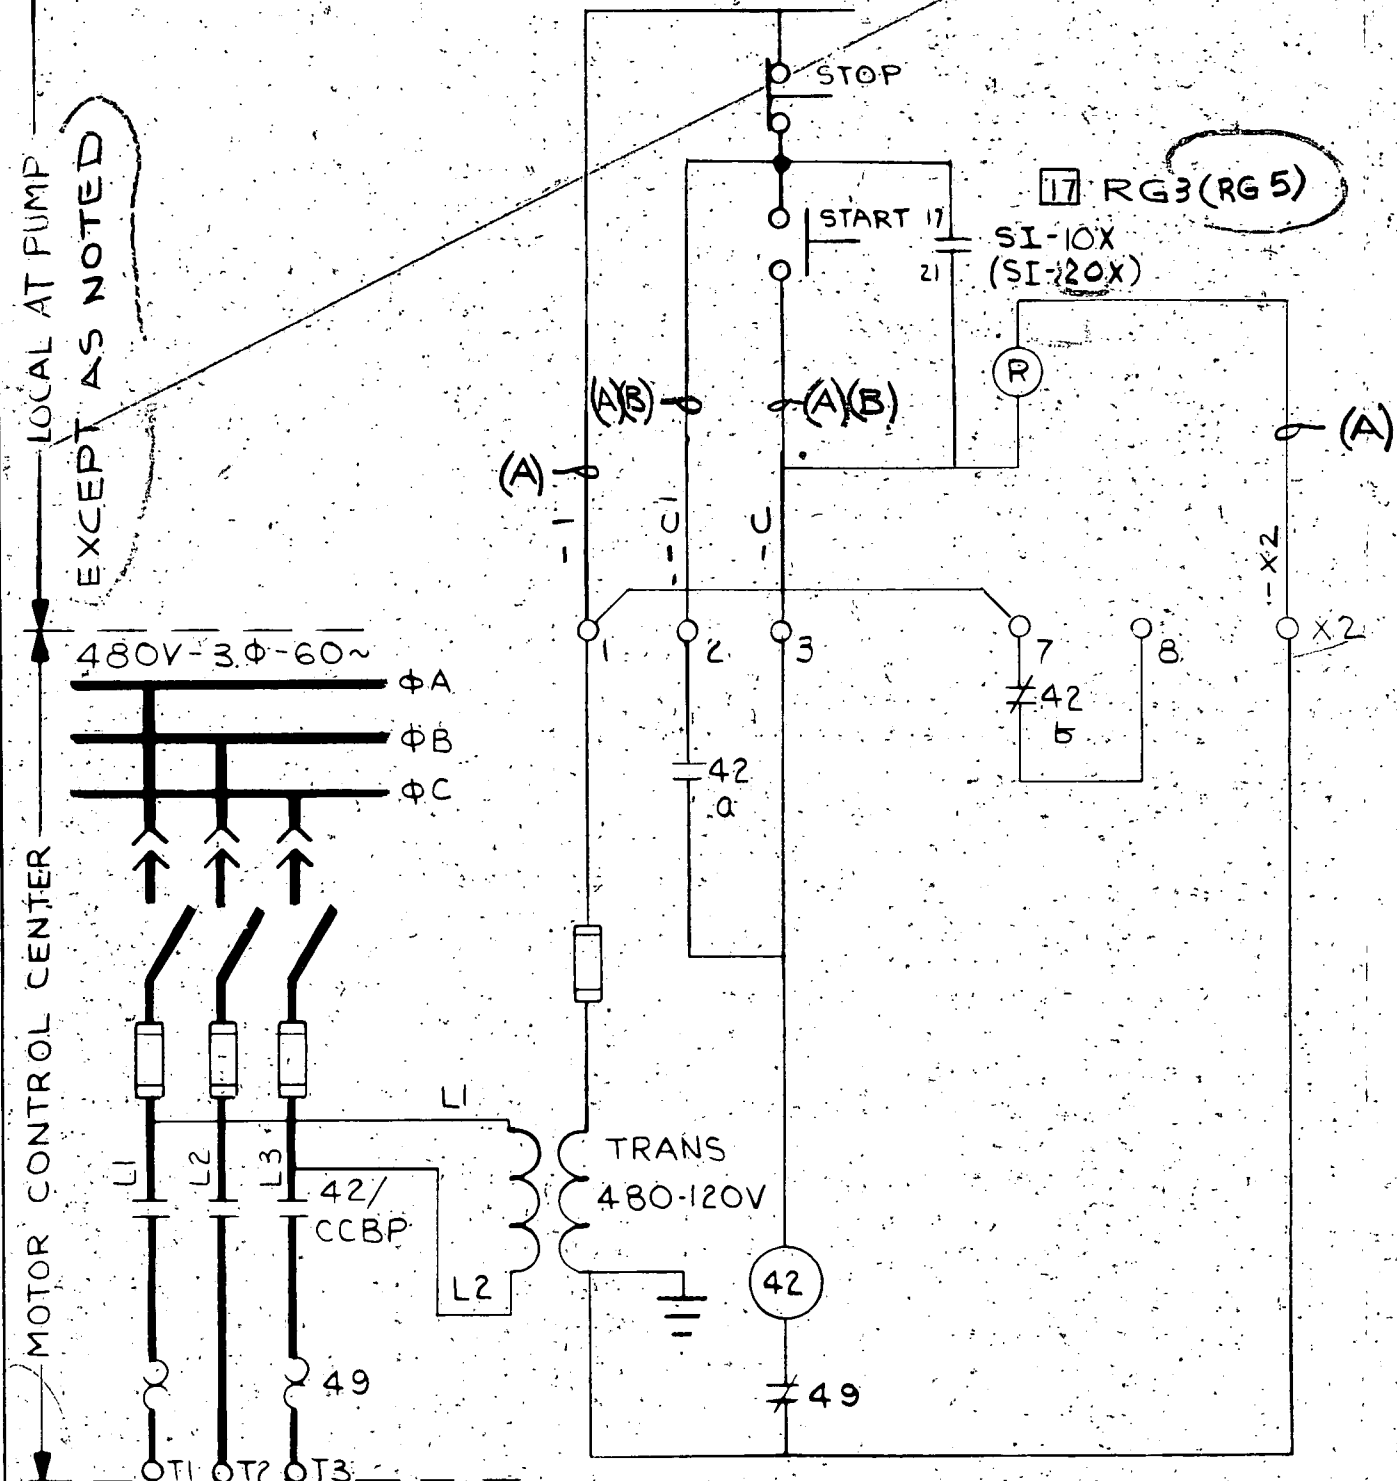

PRC
APERTURE
CARD

TERA
APERTURE
CARD

8110230089

CCBP31 MCC 36A COMPT 5RK
(CCBP32) MCC 36B COMPT 5RK

- NOTES:
1. WIRE DESIGNATIONS ARE TO BE PREFIXED WITH 36A5RK OR 36B5RK
 2. LETTER (A) ETC. REFERS TO CABLE SCHEMATIC
- 9321-LL-31263 SHEET NUMBER-51A

ECN-8187 3/9/11/12-72 M. Haberkhak 1-12-72		ECN-6325 6-10-70 CHANGES BACK CIR- CLED. PARKER 10/16/70		ECN-5911 GEBER 3-24-70 10/12/70 4-7-70		SO. INT-385		Westinghouse Electric Corporation		(W)	
4		3		2		1		TITLE: CONSOLIDATED EDISON CO.		INDIAN POINT STATION-UNIT NO. 3	
ELEM. WIRING DIAG		COMP. COOL. BOOSTER PUMP 31832		M. HABERCHAK 9-11-69		9/24/69		500B971		SHEET-51	
ATOMIC POWER DIV.,		PITTSBURGH, PA., U.S.A.		P. MB		9/25/69					