


Received w/Ltr Dated 6-28-72

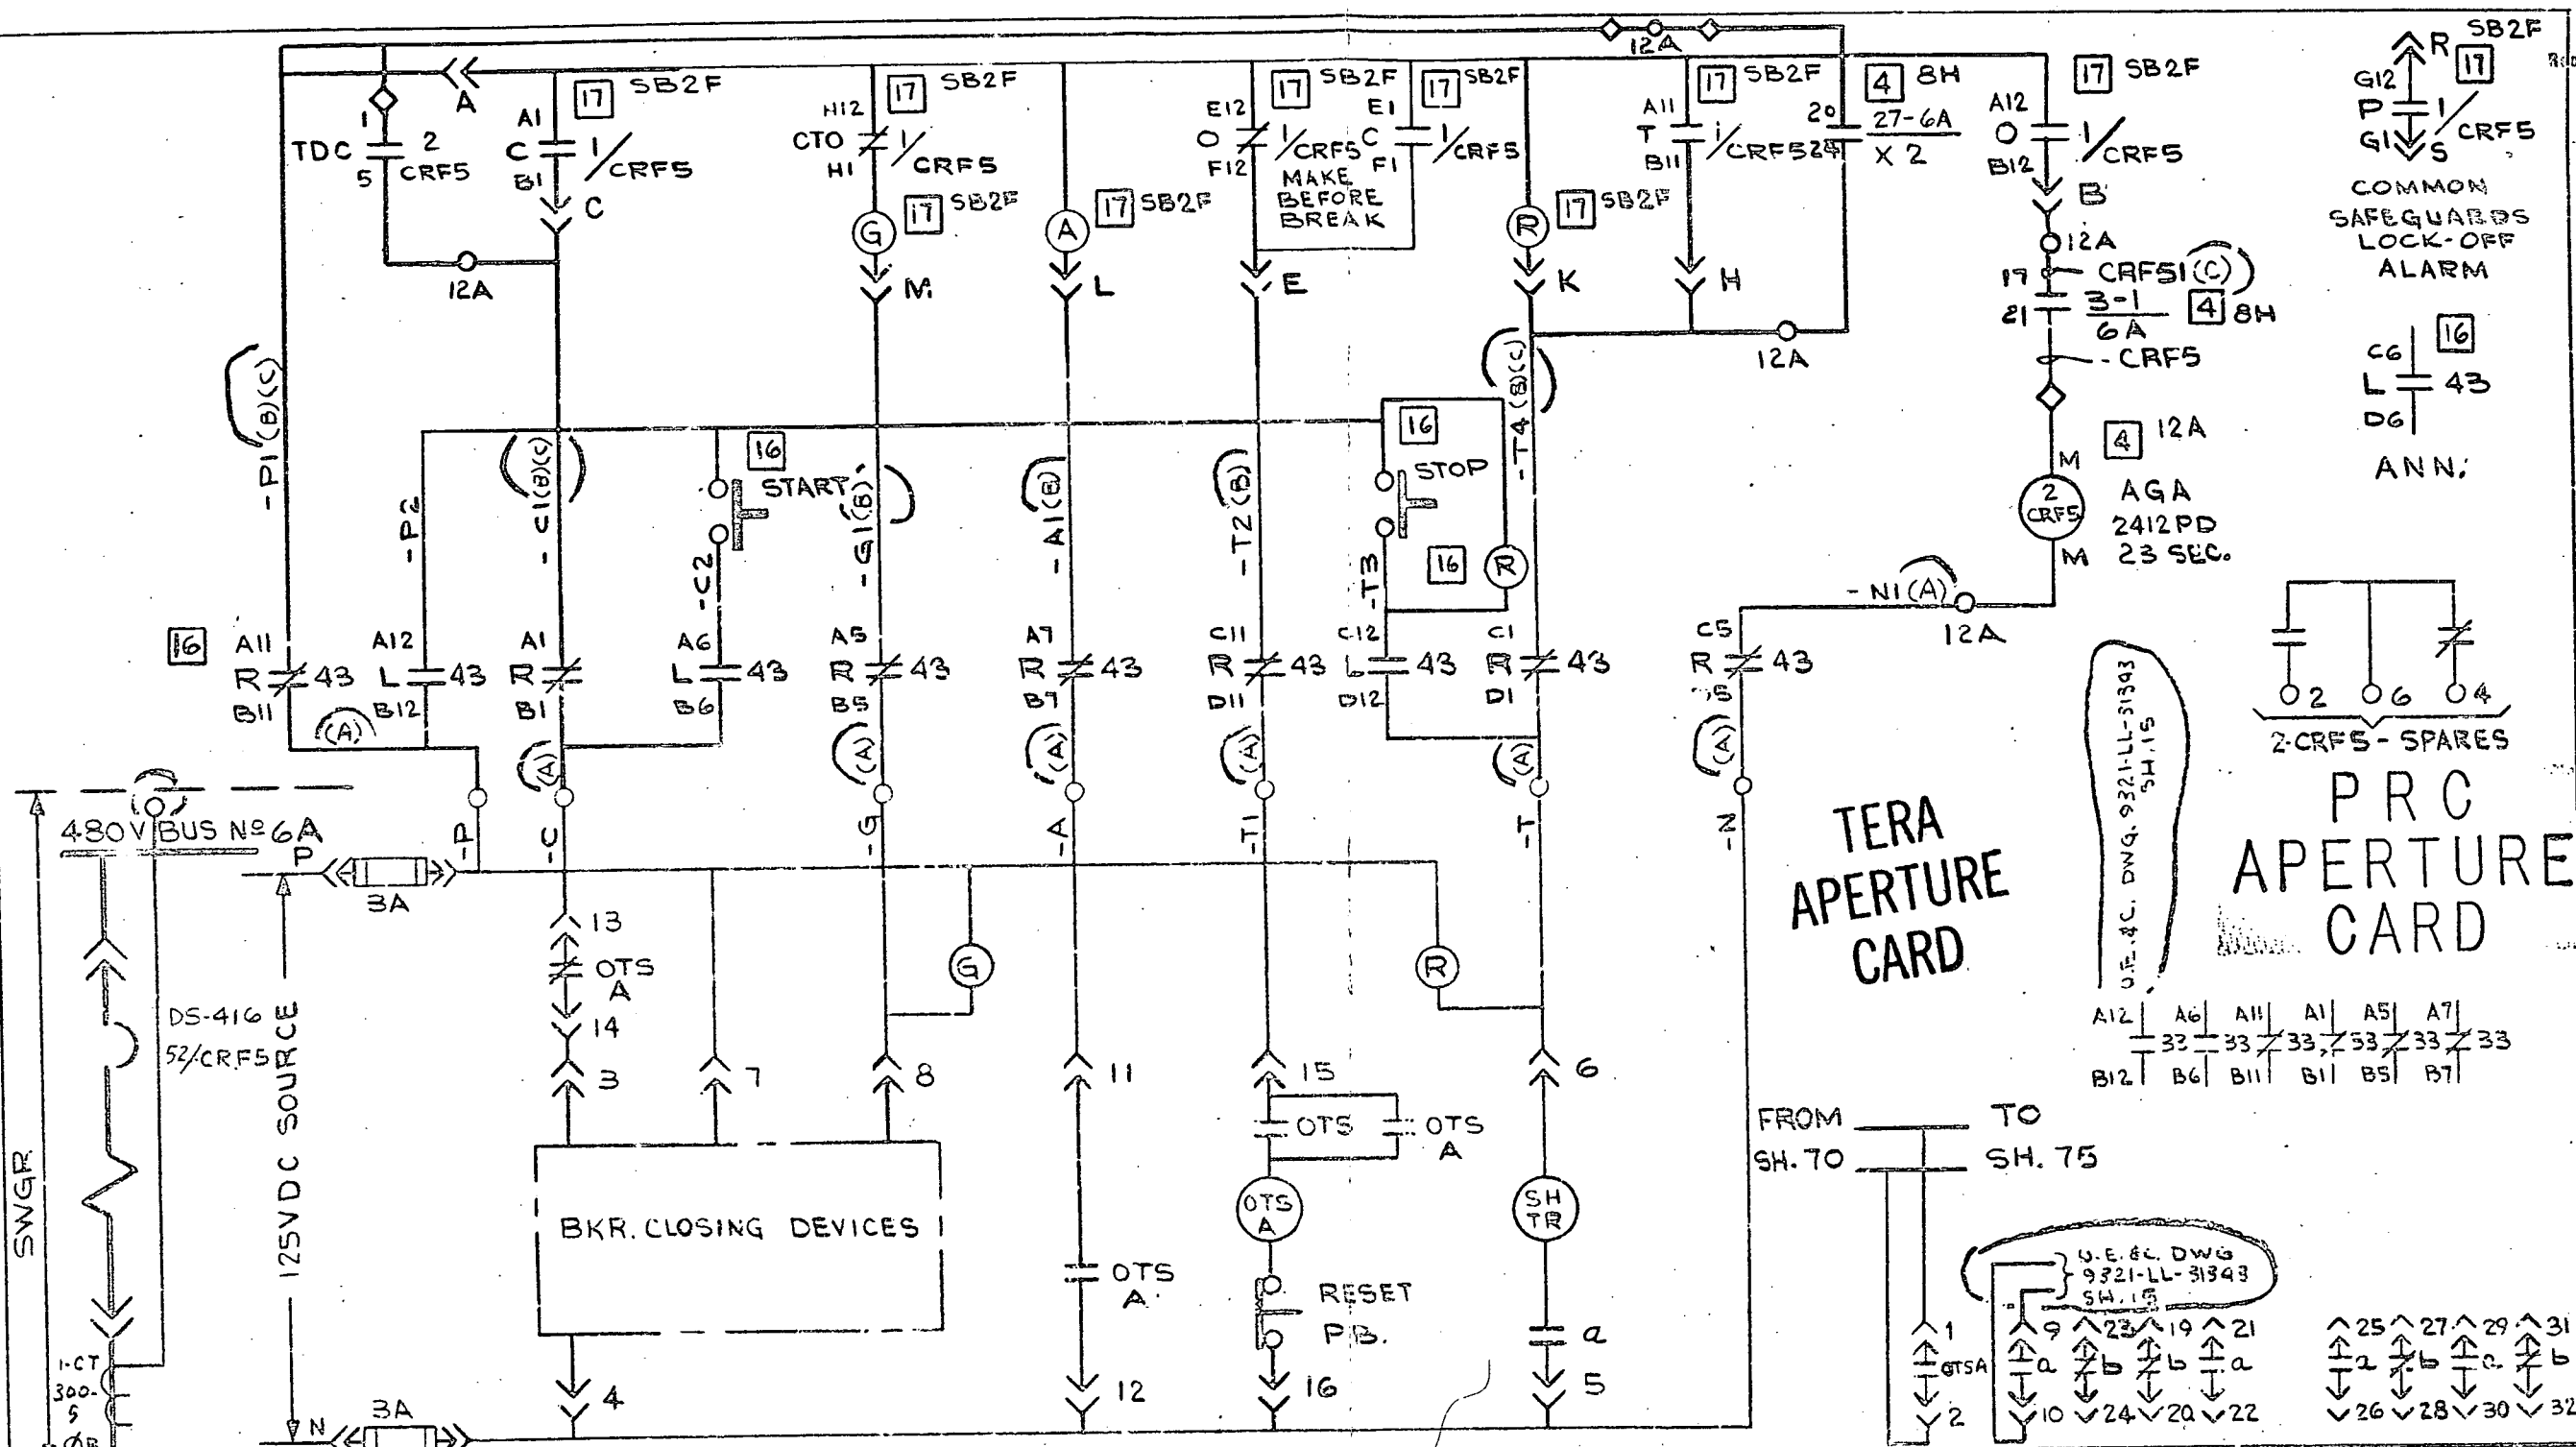

225 CRFS-UNIT 12D

- NOTES:
1. WIRE DESIG. PREFIXED WITH 12D
  2. 1/CRFS SW. DEV. SH. 9
  3. 43 SW. DEV. SH. 13
  4.  $\diamond$  SHOP WIRED
  5. LETTER (A) ETC. REFERS TO CABLE SCHEMATIC 9321-LL-31183 SH. 73A.

ECN-8051 S.G. 3-15-71 M. E. H. 3-2-71 M. E. H. 3-3-71 M. E. H. 3-3-71		ECN-7161 M. E. H. 3-2-71 M. E. H. 3-3-71		ECN-6851 M. E. H. 12-1-70 M. E. H. 12-4-70 M. E. H. 12-9-70		SO. INT. - 385		Westinghouse Electric Corporation	
4		3		2		1		TITLE: CONSOLIDATED EDISON CO.	
4		3		2		1		INDIAN POINT STATION - UNIT NO. 3	
4		3		2		1		ELEMENTARY WIRING DIAG. CONTAINMENT RECIRC. FAN 35	
4		3		2		1		WM. SOLES 12/5/70	
4		3		2		1		500B971	
4		3		2		1		SHEET-79	
4		3		2		1		NUCLEAR ENERGY SYSTEMS	
4		3		2		1		PITTSBURGH, PA., U.S.A.	

8110230100