



Received w/Ltr Dated 6-28-73

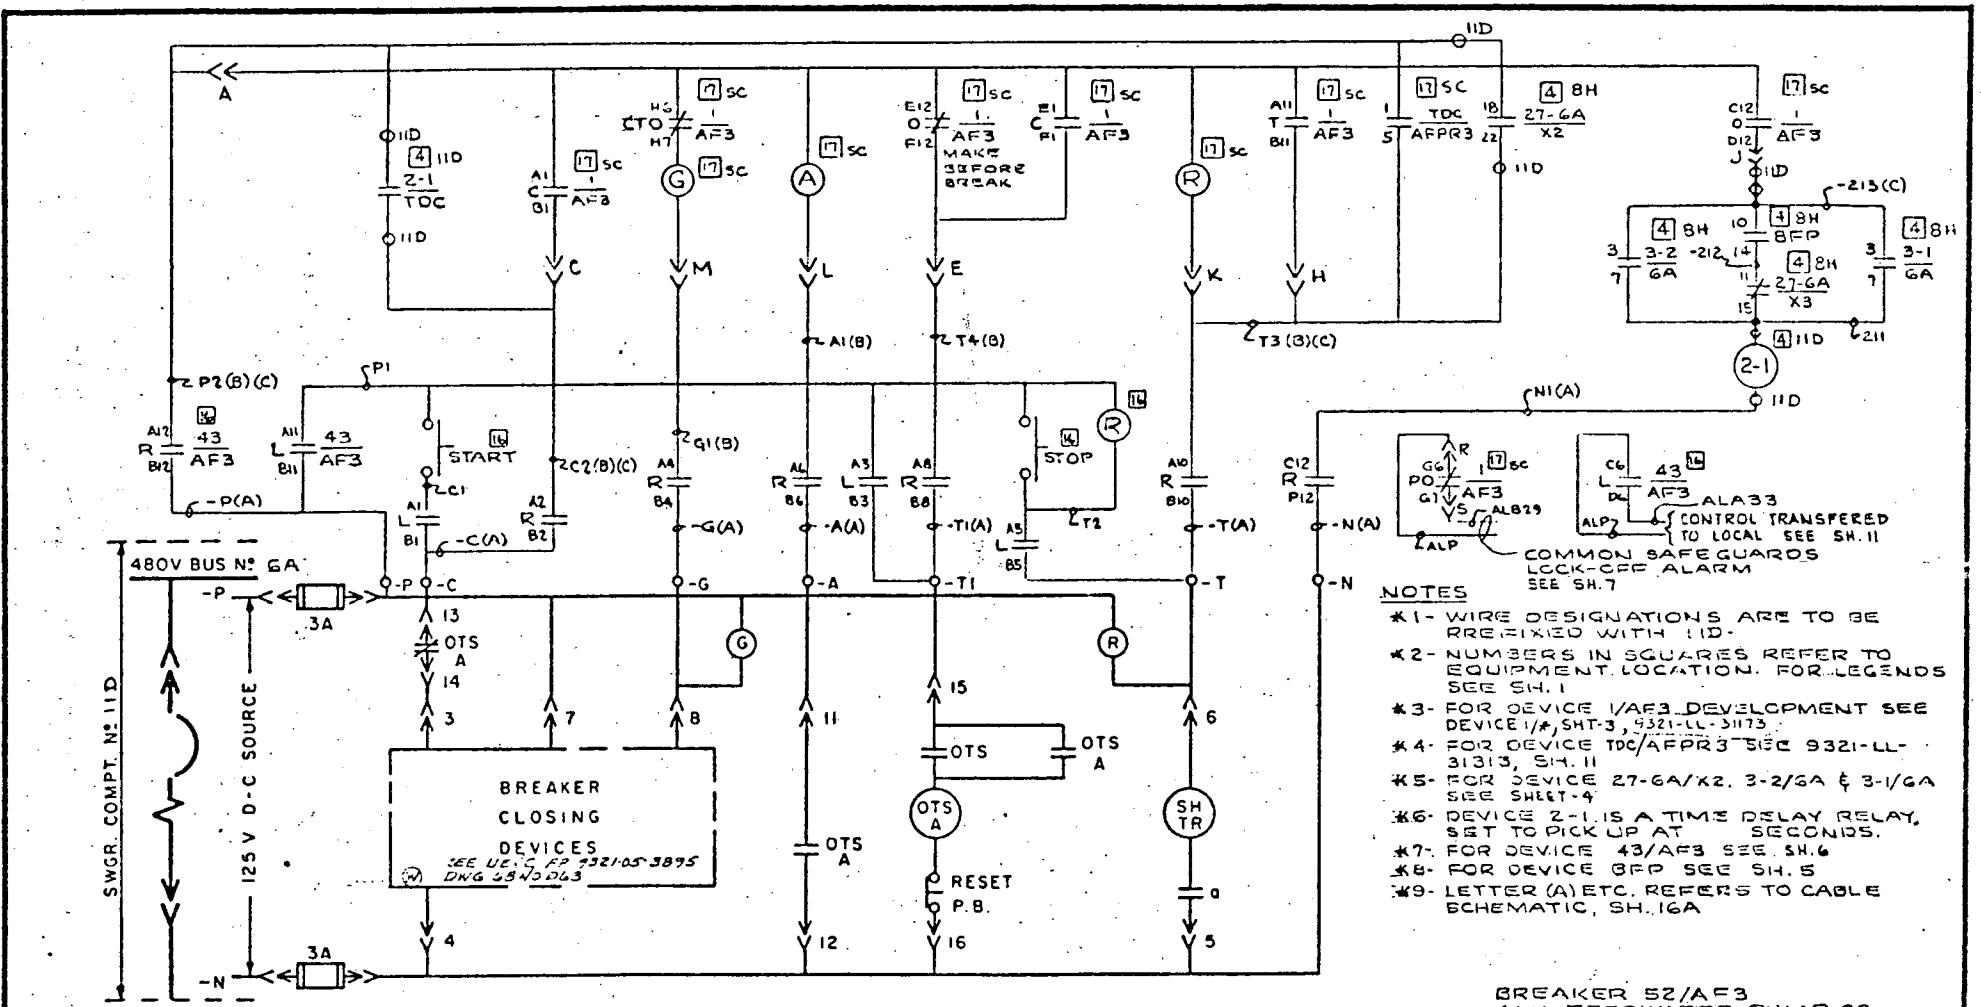

- NOTES**
- \*1- WIRE DESIGNATIONS ARE TO BE RE-FIXED WITH 11D.
  - \*2- NUMBERS IN SQUARES REFER TO EQUIPMENT LOCATION. FOR LEGENDS SEE SH. 1
  - \*3- FOR DEVICE 1/AF3 DEVELOPMENT SEE DEVICE 1/A, SHT-3, 9321-LL-31175
  - \*4- FOR DEVICE TDC/APPR3 SEE 9321-LL-31313, SH. 11
  - \*5- FOR DEVICE 27-6A/X2, 3-2/GA & 3-1/GA SEE SHEET-4
  - \*6- DEVICE 2-1 IS A TIME DELAY RELAY, SET TO PICK UP AT 2 SECONDS.
  - \*7- FOR DEVICE 43/AF3 SEE SH. 6
  - \*8- FOR DEVICE 6FP SEE SH. 5
  - \*9- LETTER (A) ETC. REFERS TO CABLE SCHEMATIC, SH. 16A

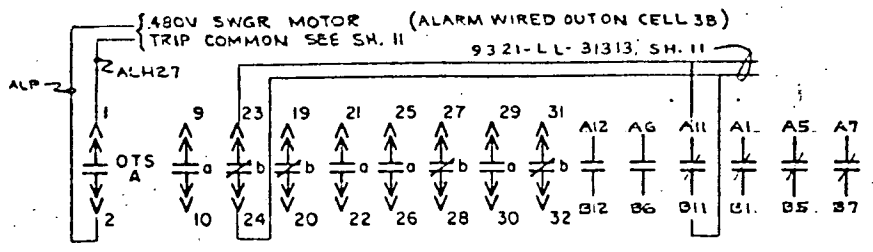

5	15 73	ADDED DWG. NO. TO NOTE 3	LB	WB	OK
4	15 72	REV. CONTACT NO'S	WB	WB	OK
3	15 71	ADDED WIRE AND INTERLOCK POINTS	WB	WB	OK
2	15 70	ADDED CABLE LETTERS & NOTED	WB	WB	OK
1	14 69	GENERAL REVISION	WB	WB	OK
8	14 70	FIRST ISSUE FOR CONSTRUCTION	WB	WB	OK
7	14 69	DATE	ENGR	SUP ENG	(W)
ENGINEER <i>W. H. Robinson</i>					
STATE REG. NEW YORK NO. 42453					
UNITED E					

BREAKER 52/AF3  
AUX. FEEDWATER PUMP 33

**WESTINGHOUSE ELECTRIC CORPORATION**  
FOR  
CONSOLIDATED EDISON COMPANY  
INDIAN POINT GENERATING STATION - UNIT NO. 3

**SCHEMATIC DIAGRAM**  
480V. SWITCHGEAR 32

SHEET NO. 16

U.E. & C. DWG. NO. 9321-LL-31183  
CON. ED. CO. DWG. NO. D202470

8110230260