


PRIMARY AUXILIARY BUILDING
SECTION LOOKING NORTH
SCALE 1/8" = 1'-0"

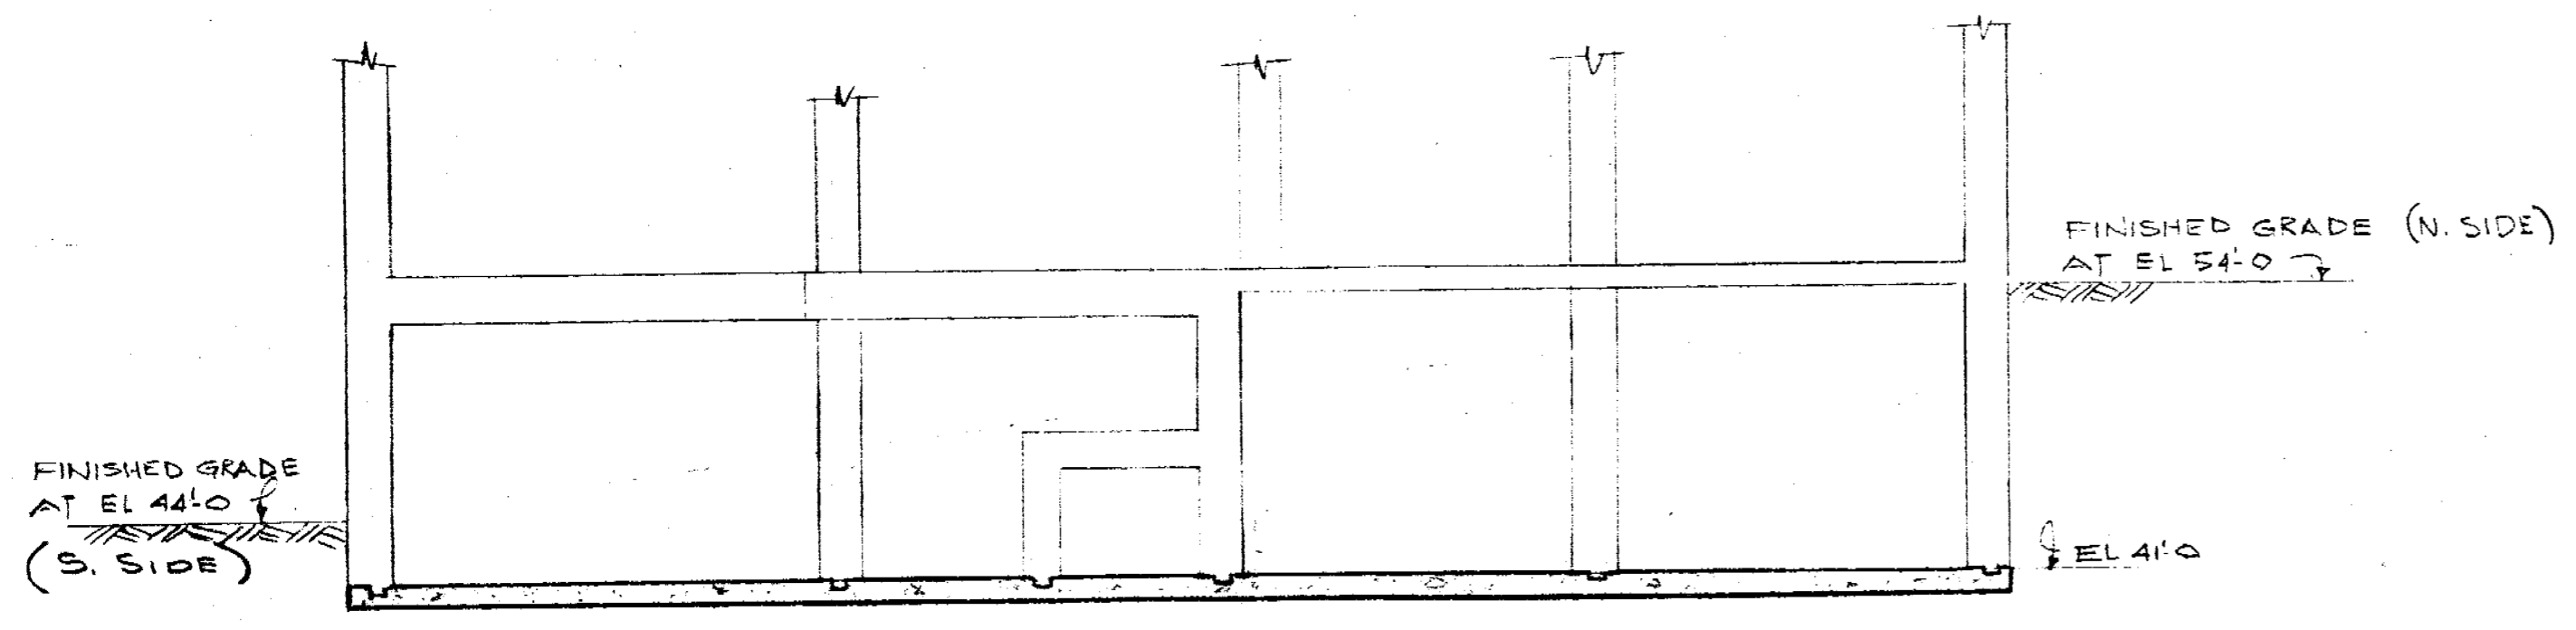


SECTION A-A
LOOKING WEST
SCALE 1/8" = 1'-0"

PRC
APERTURE
CARD

POOR ORIGINAL

TERA
APERTURE
CARD

REGULATORY DOCKET FILE COPY

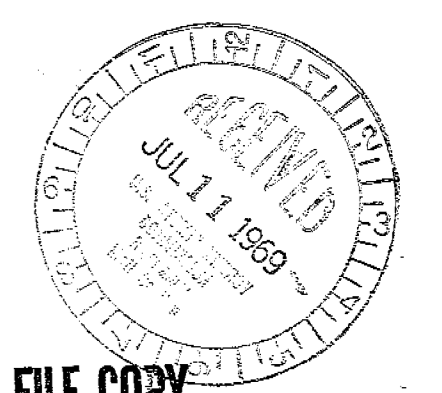

WESTINGHOUSE ELECTRIC CORPORATION			
PROPOSED PRIMARY AUXILIARY BUILDING PRE-PERMIT CONSTRUCTION			
FOR CONSOLIDATED EDISON COMPANY INDIAN POINT GENERATING STATION UNIT NO. 2			
U. E. & C. DWG. NO. 9321-H-15413-0		CON. ED. CO. DWG. NO. 2209	
REV. NO.	DATE	FIRST ISSUE	FOR CONSTRUCTION EXEMPTION
615	6/9	FOR CONSTRUCTION EXEMPTION	FOR CONSTRUCTION EXEMPTION
ENGINEER	DATE	DESCRIPTION	ENGR SUP ENGR
John R. Blatterbach			
STATE REG.	N.Y.	NO. 43360	
UNITED ENGINEERS & CONSTRUCTORS INC.			



8110230497