



INDIAN POINT
UNIT NO. 3
FOUNDATIONS FOR
PROPOSED CONTAINMENT
BLDG. & PROP. ETC.
B177476

REVISIONS

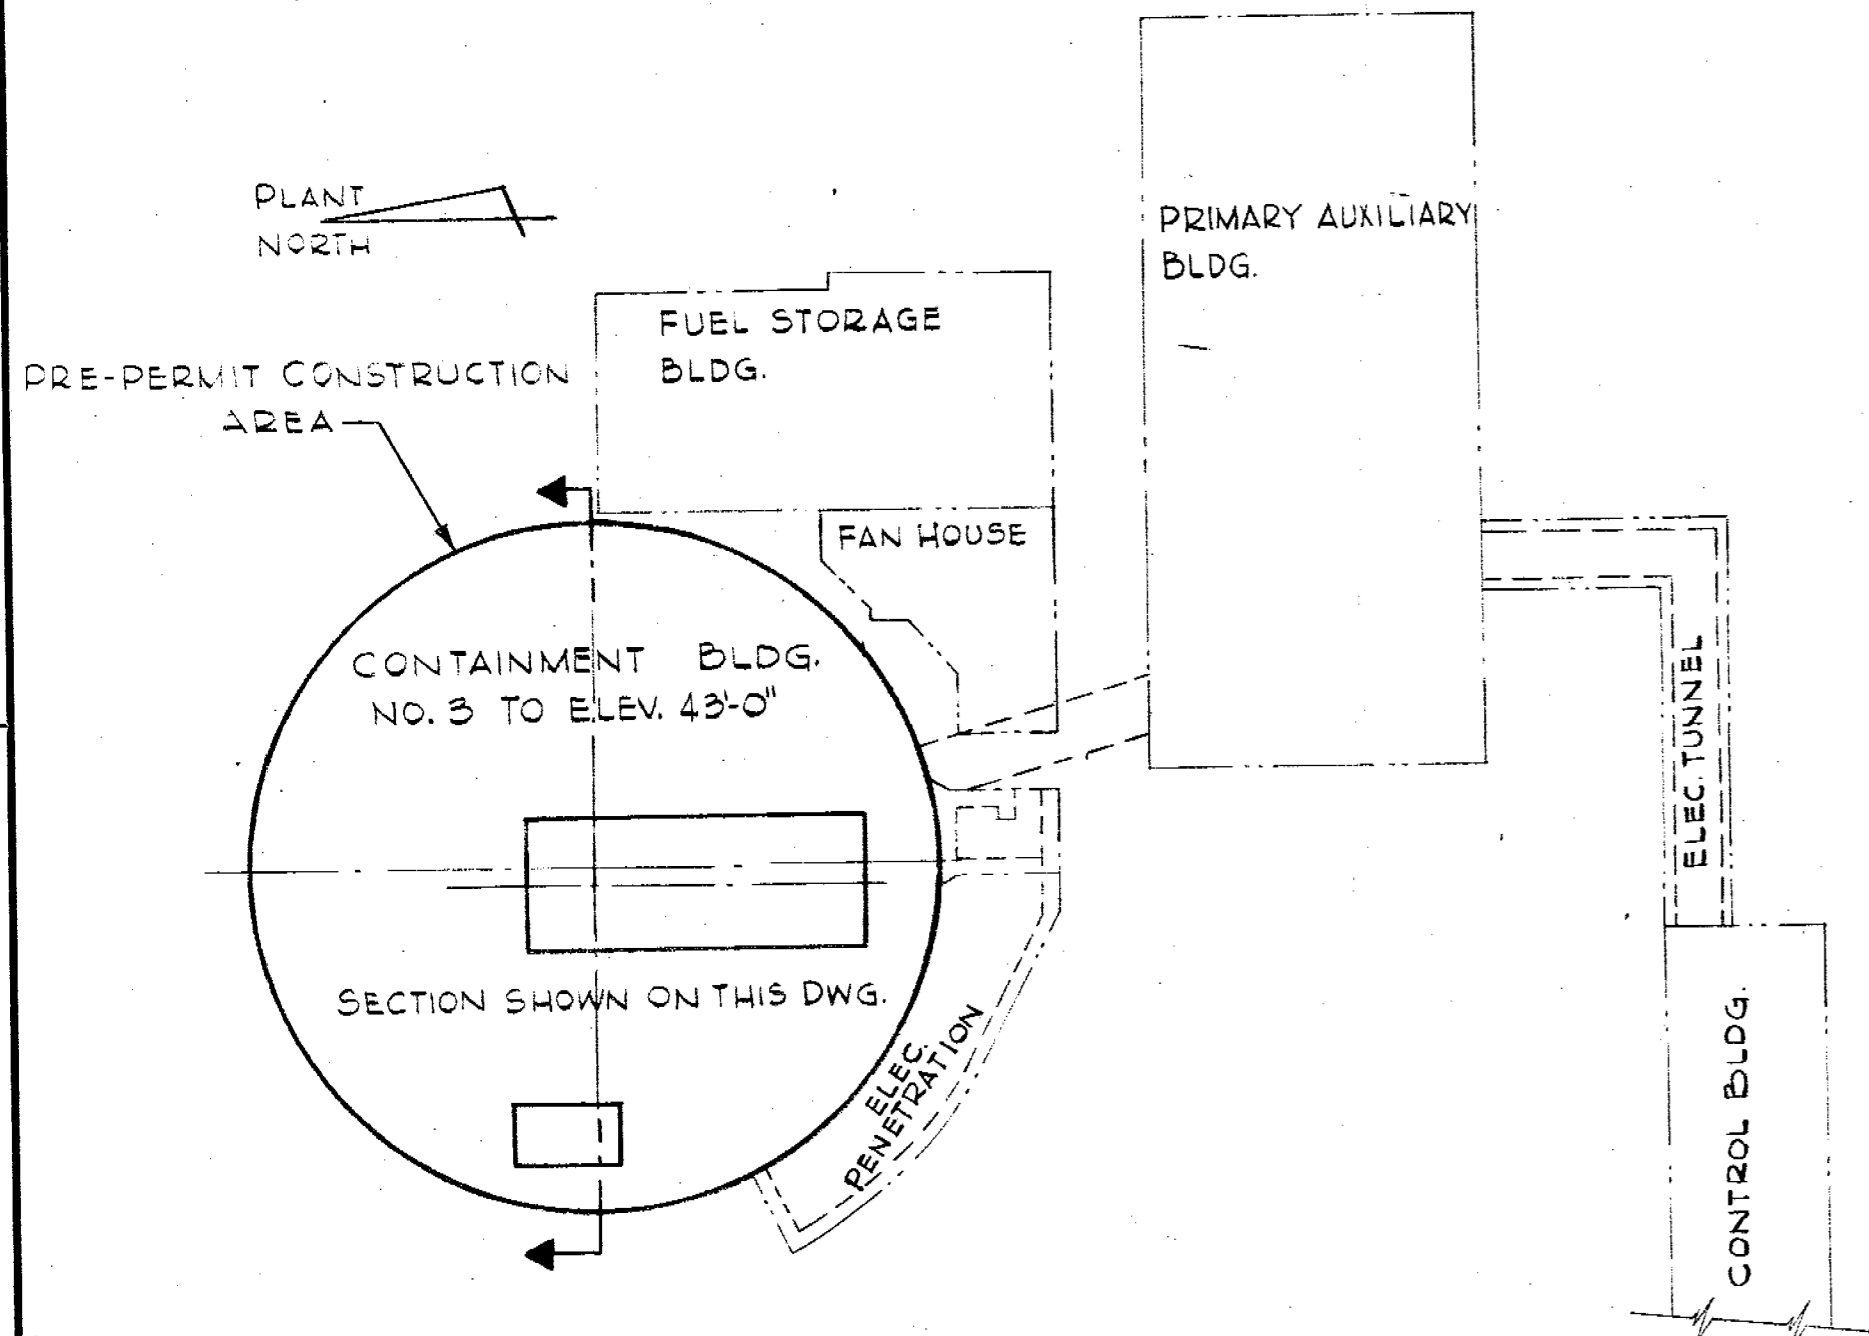

PLAN

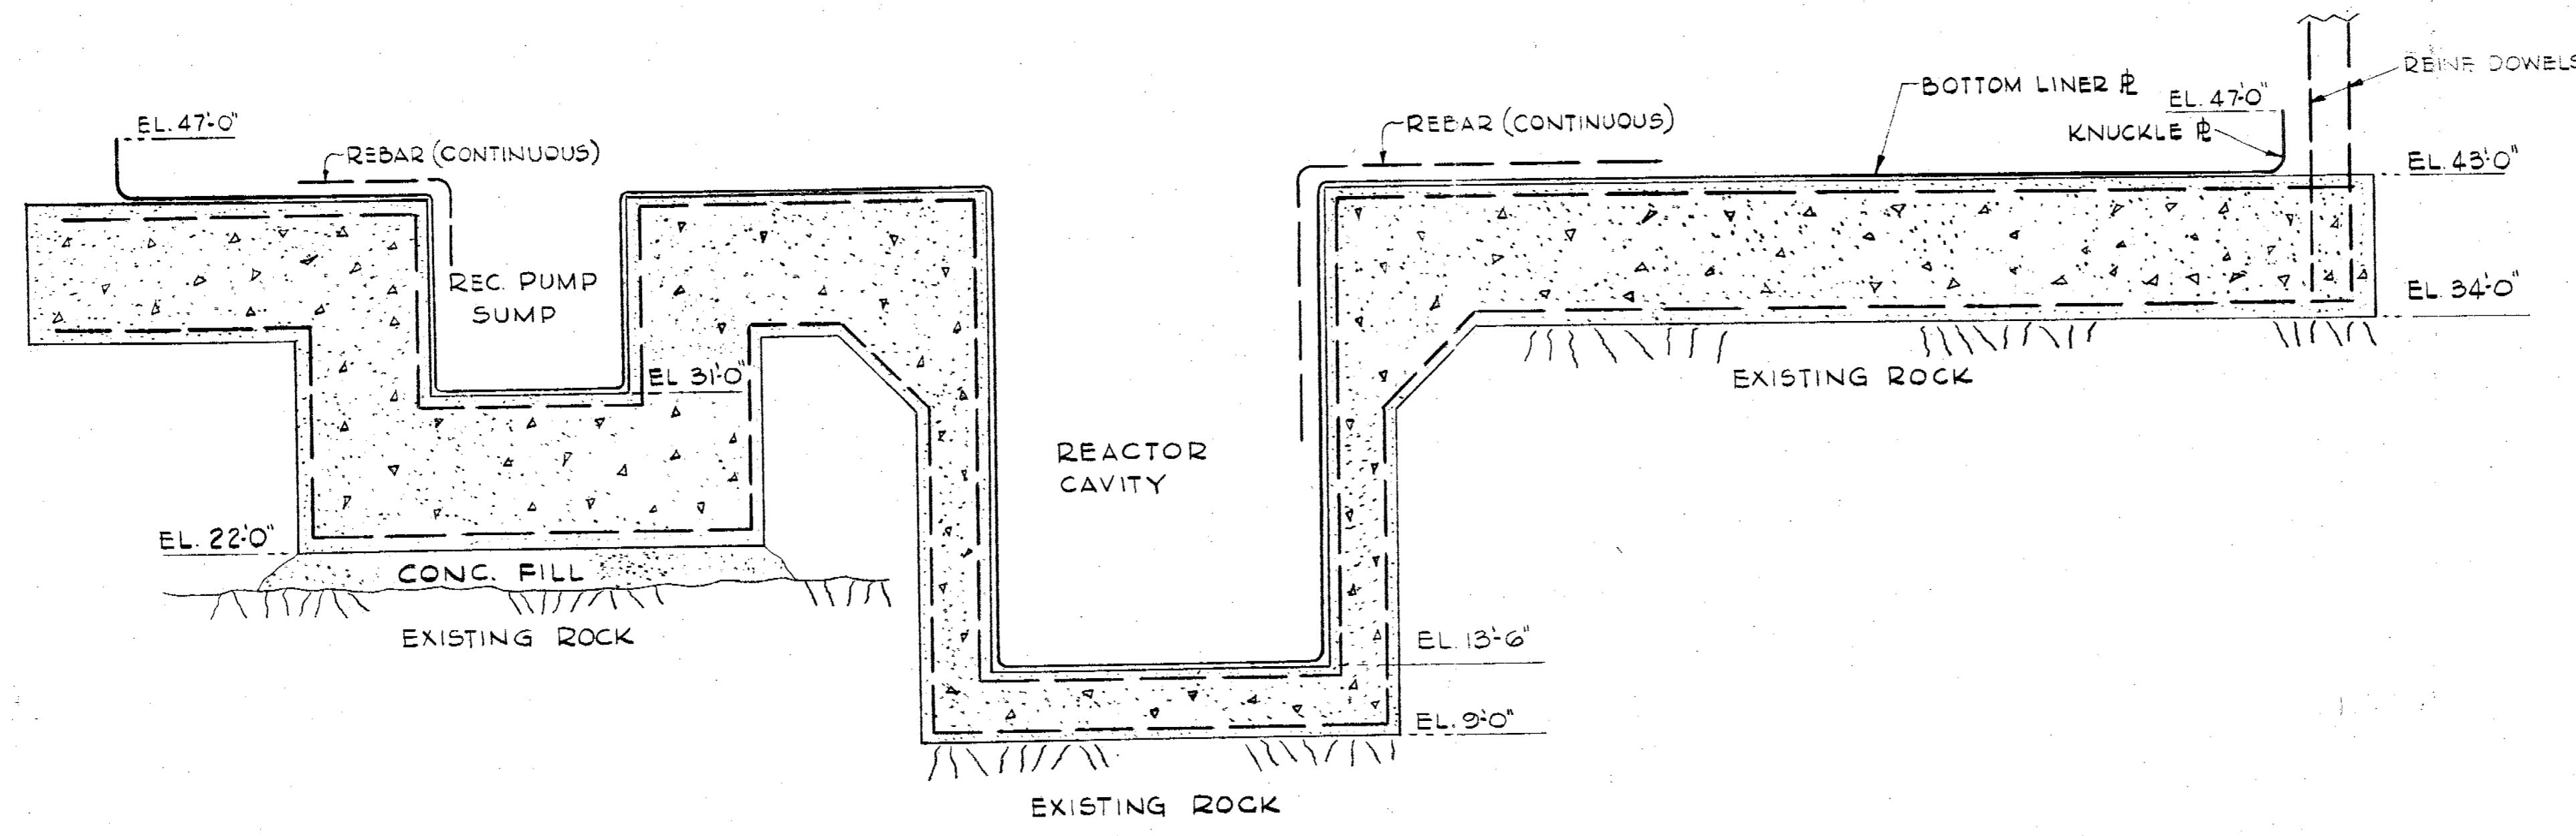

PROPOSED CONTAINMENT BUILDING MAT

PRC APERTURE CARD

TERA APERTURE CARD

50-289

B177476-0

CONSOLIDATED EDISON CO.
OF NEW YORK, INC.

STATION LOCATION INDIAN POINT - UNIT NO. 3
FOUNDATIONS FOR PROPOSED CONTAINMENT BLDG.

(PRE-PERMIT CONSTRUCTION)

SCALE NONE	DRAWN BY J. HAUSNER	RECORDED
J. O. 6701-M	CHECKED BY	ENG.
DIAG.	ELECT.	MECH.
		STRUCT.
		DIST.

DESIGN ENGINEER: *R.W. Clement* 4-13-68

INSIDE PLANT ENG.

STEAM PLANT ENG.

STRUCTURAL ENGINEER

TURBINE PLANT ENG.

ASST. MECH. ENG.


DISTRIBUTION ENGINEER

DISTRIBUTION STRUCTURES ENG.

OUTSIDE PLANT ENG.

PRODUCTION DEPT.

rev'd with sketches

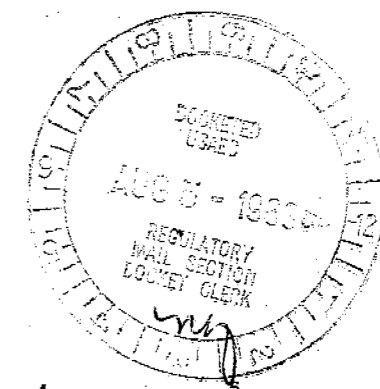

29-7 #5

INCHES 0 1 2 3 4 5 6

8110230570