



PLAN AT ELEV. 62'-0"
 SCALE 3/4" = 1'-0"

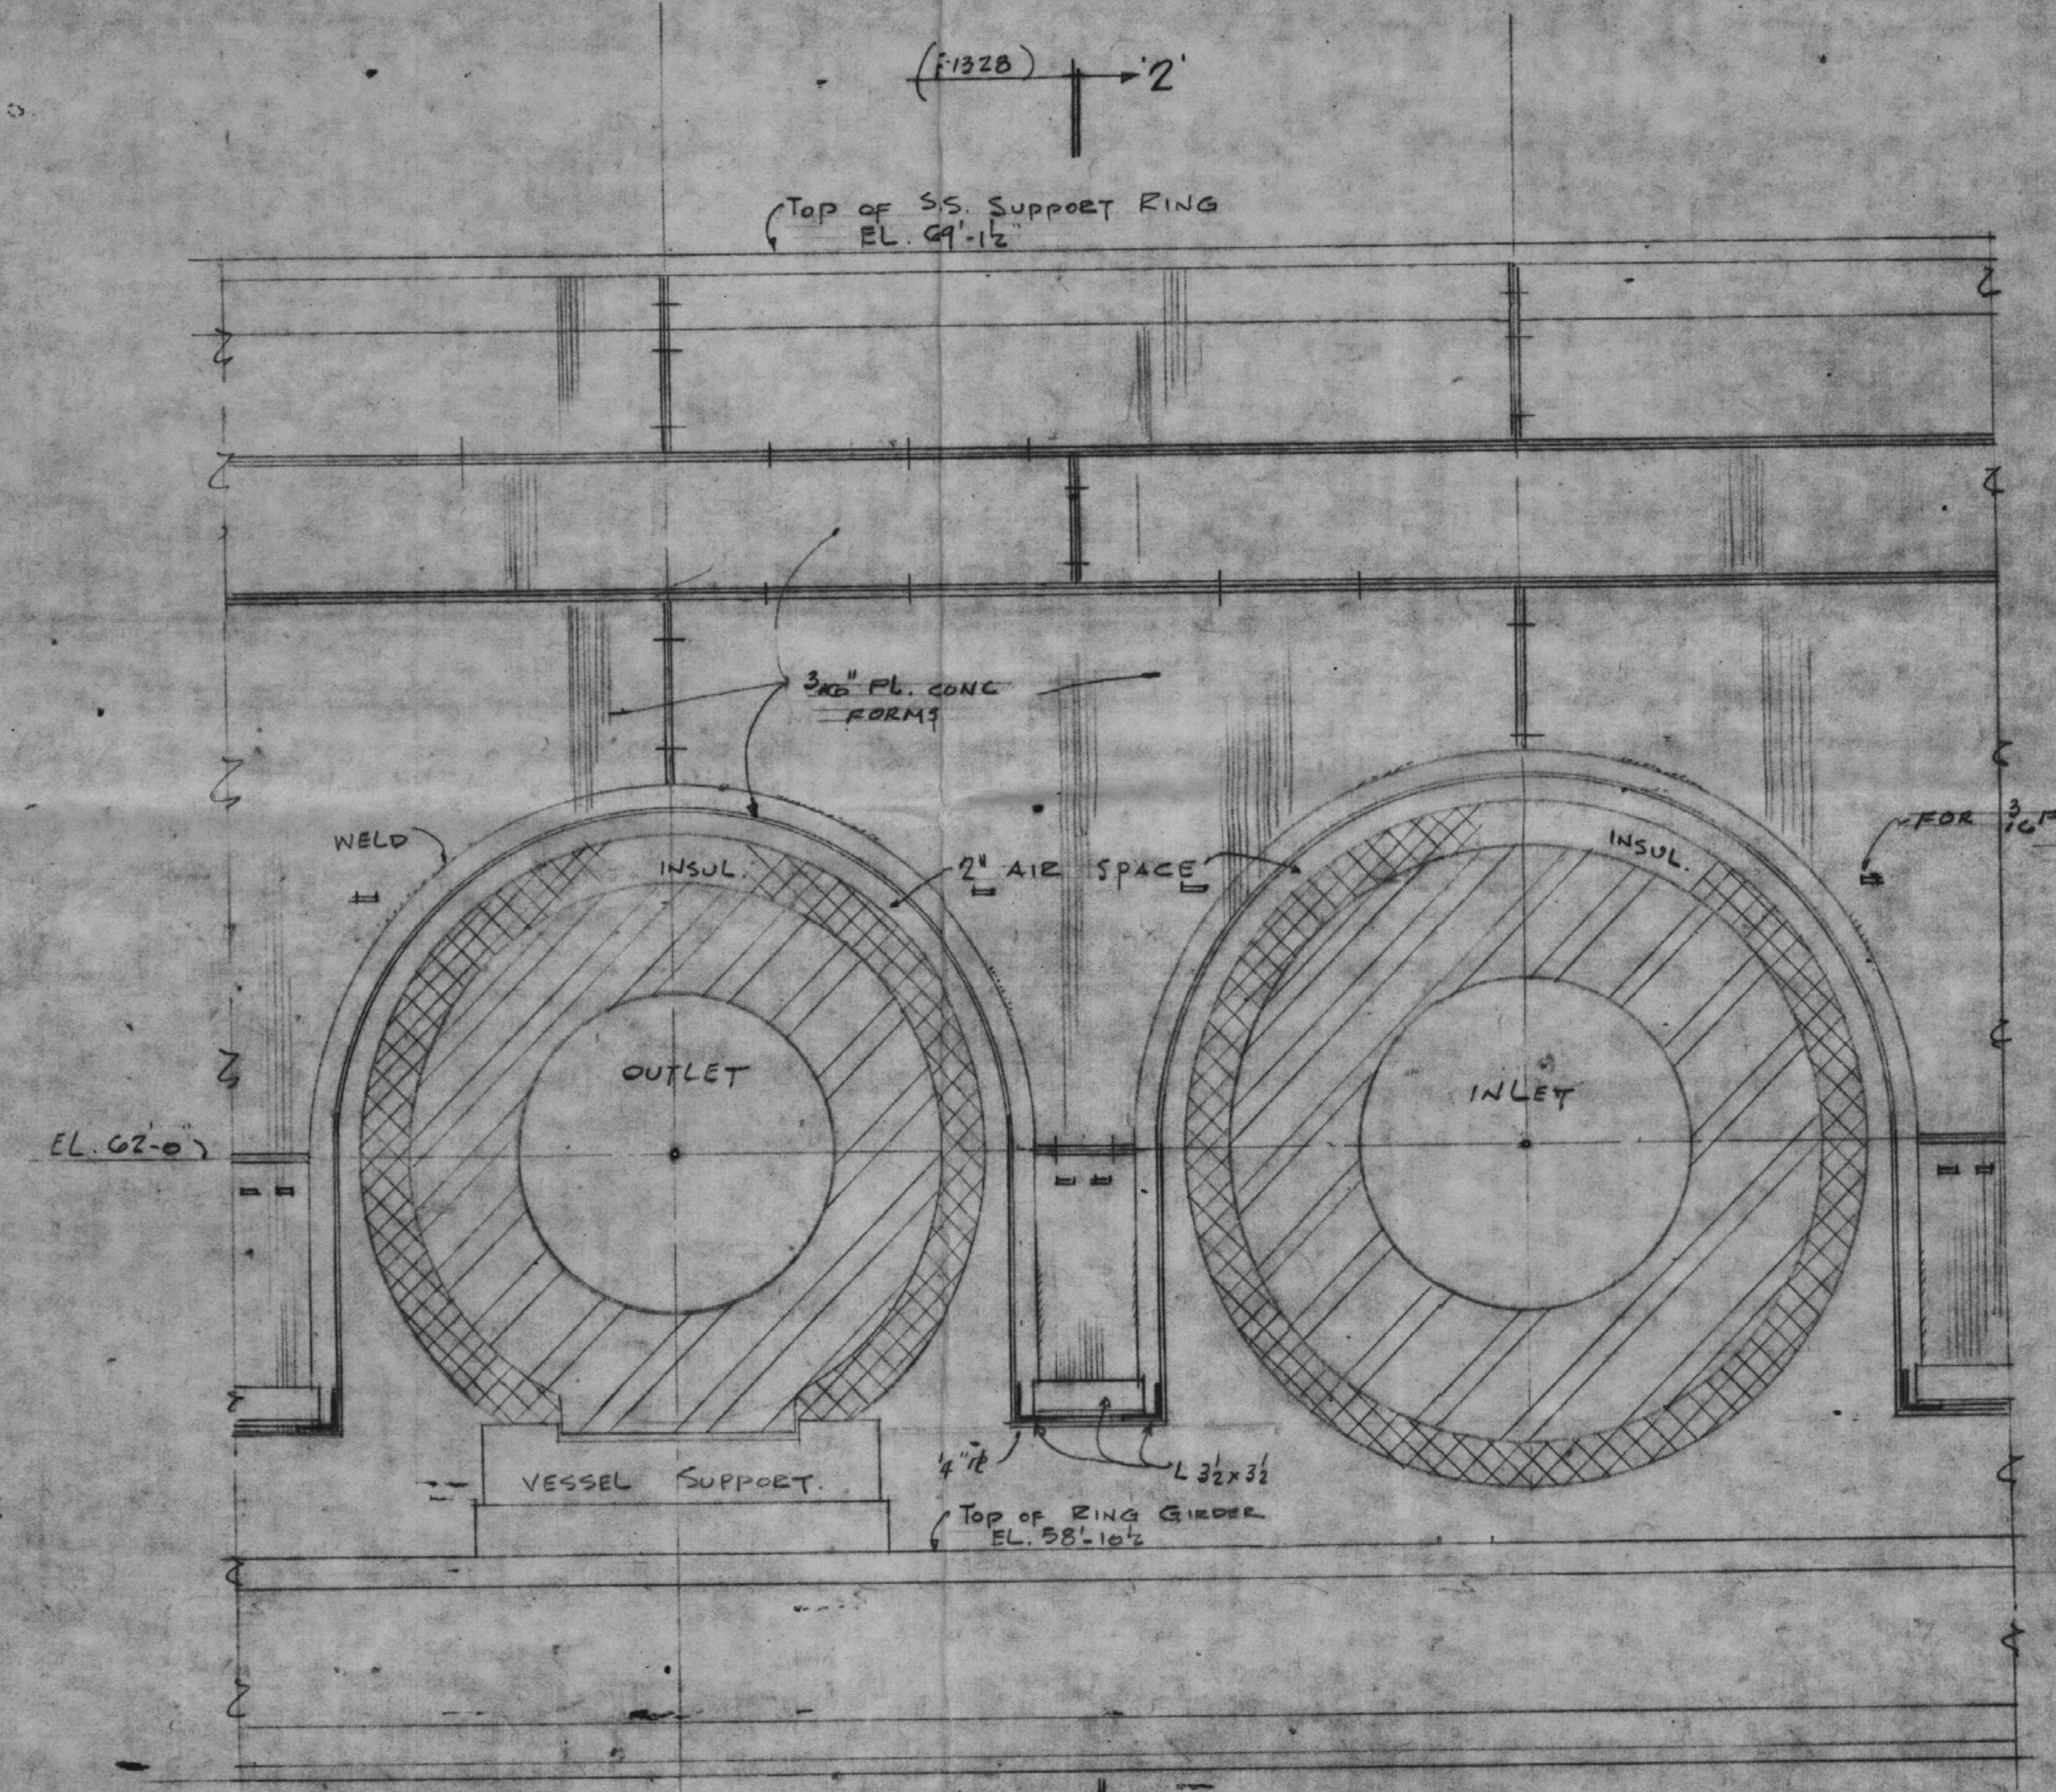

SECTION A-A (EXPANDED)
 SCALE 3/4" = 1'-0"

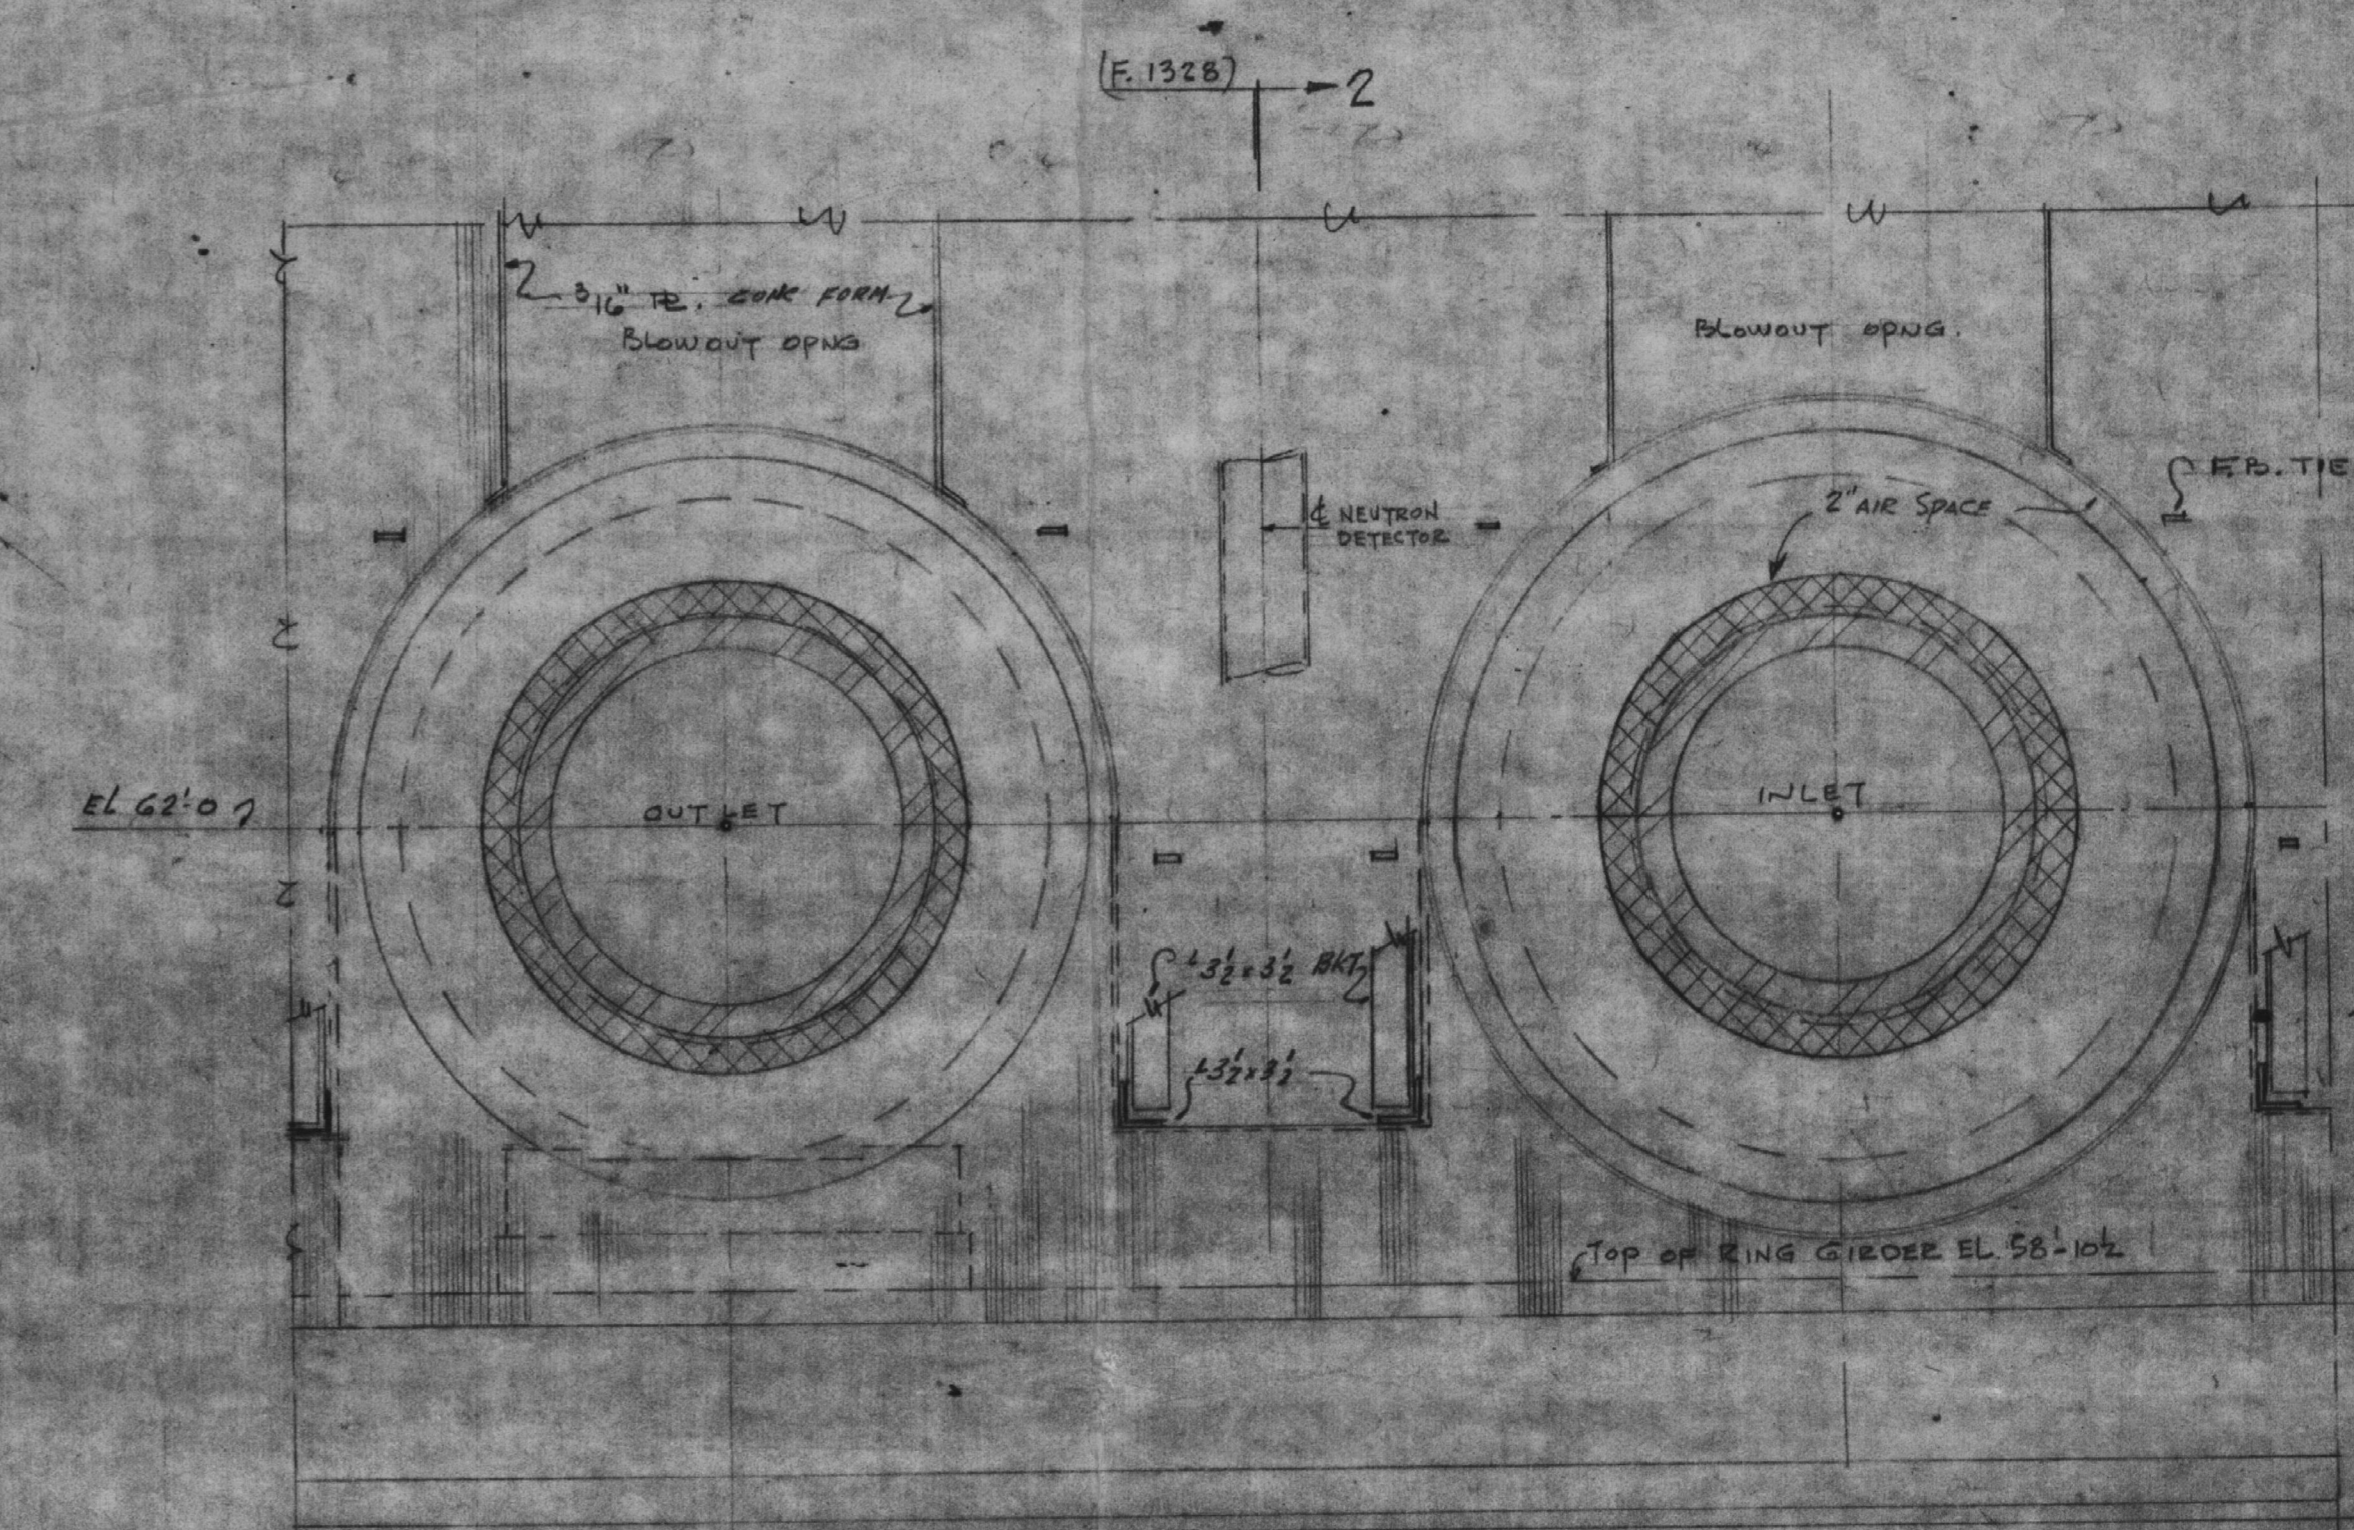

SECTION B-B (EXPANDED)
 SCALE 3/4" = 1'-0"

WORK THIS SHEET WITH 9321-F-1328, F-1330 & F-1331

POOR ORIGINAL
 TERA APERTURE CARD

NO.	DATE	DESCRIPTION	BY	CHECKED
1	10/15/50	FINAL ISSUE	J.R.B.	J.R.B.
2	11/15/50	FIRST ISSUE FOR CONSTRUCTION	J.R.B.	J.R.B.
3	12/15/50	REVISION	J.R.B.	J.R.B.
4	1/15/51	REVISION	J.R.B.	J.R.B.
5	2/15/51	REVISION	J.R.B.	J.R.B.
6	3/15/51	REVISION	J.R.B.	J.R.B.
7	4/15/51	REVISION	J.R.B.	J.R.B.
8	5/15/51	REVISION	J.R.B.	J.R.B.
9	6/15/51	REVISION	J.R.B.	J.R.B.
10	7/15/51	REVISION	J.R.B.	J.R.B.
11	8/15/51	REVISION	J.R.B.	J.R.B.
12	9/15/51	REVISION	J.R.B.	J.R.B.

WESTINGHOUSE ELECTRIC CORPORATION
 CONTAINMENT BUILDING
 METAL FORMS FOR REACTOR VESSEL
 SHEET NO. 2
 FOR
 CONSOLIDATED EDISON COMPANY
 INDIAN POINT GENERATING STATION
 UNIT NO. 2
 U.S. & C. DWG. NO. 9321-F-1329-1
 8110220624