


Pump #	Bus #	CHAN
31	5A	II
32	2A	IV
33	6A	I
34	5A	II
35	3A	III
36	6A	I
37	5A	II
38	3A	III
39	6A	I

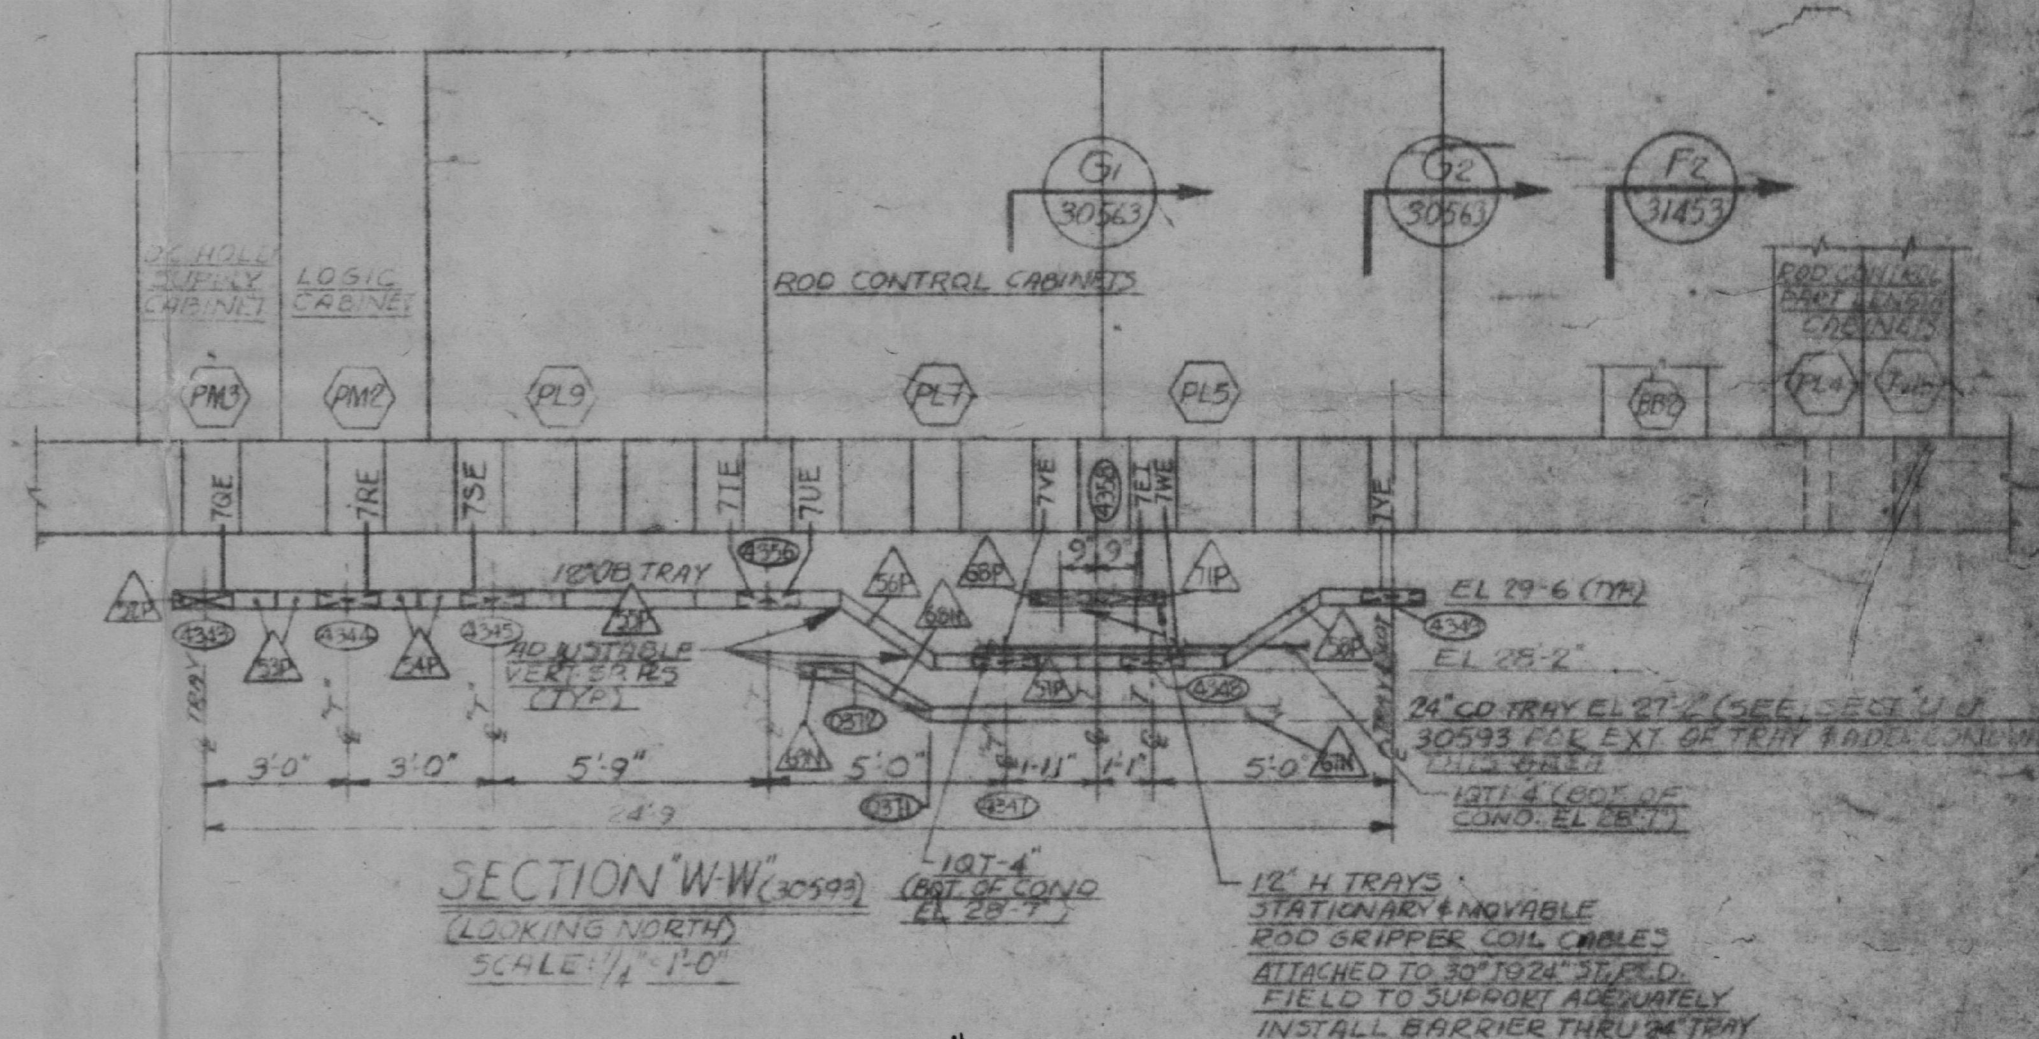

WESTINGHOUSE ELECTRIC CORPORATION

TERA APERTURE CARD

CABLE TRAY PLAN CONTROL BUILDING SHEET NO. 6

FOR CONSOLIDATED EDISON COMPANY INDIAN POINT GENERATING STATION UNIT NO. 3

U. S. & C. D. W. NO. 9321-F-31583-5

A202449

811030175

POOR ORIGINAL