


SCALE: PROJECT/STATION INFORMATION
DRAWING NO. 10-28-09-001
DATE: 10/28/09

PLANT NORTH

MISSISSIPPI RIVER

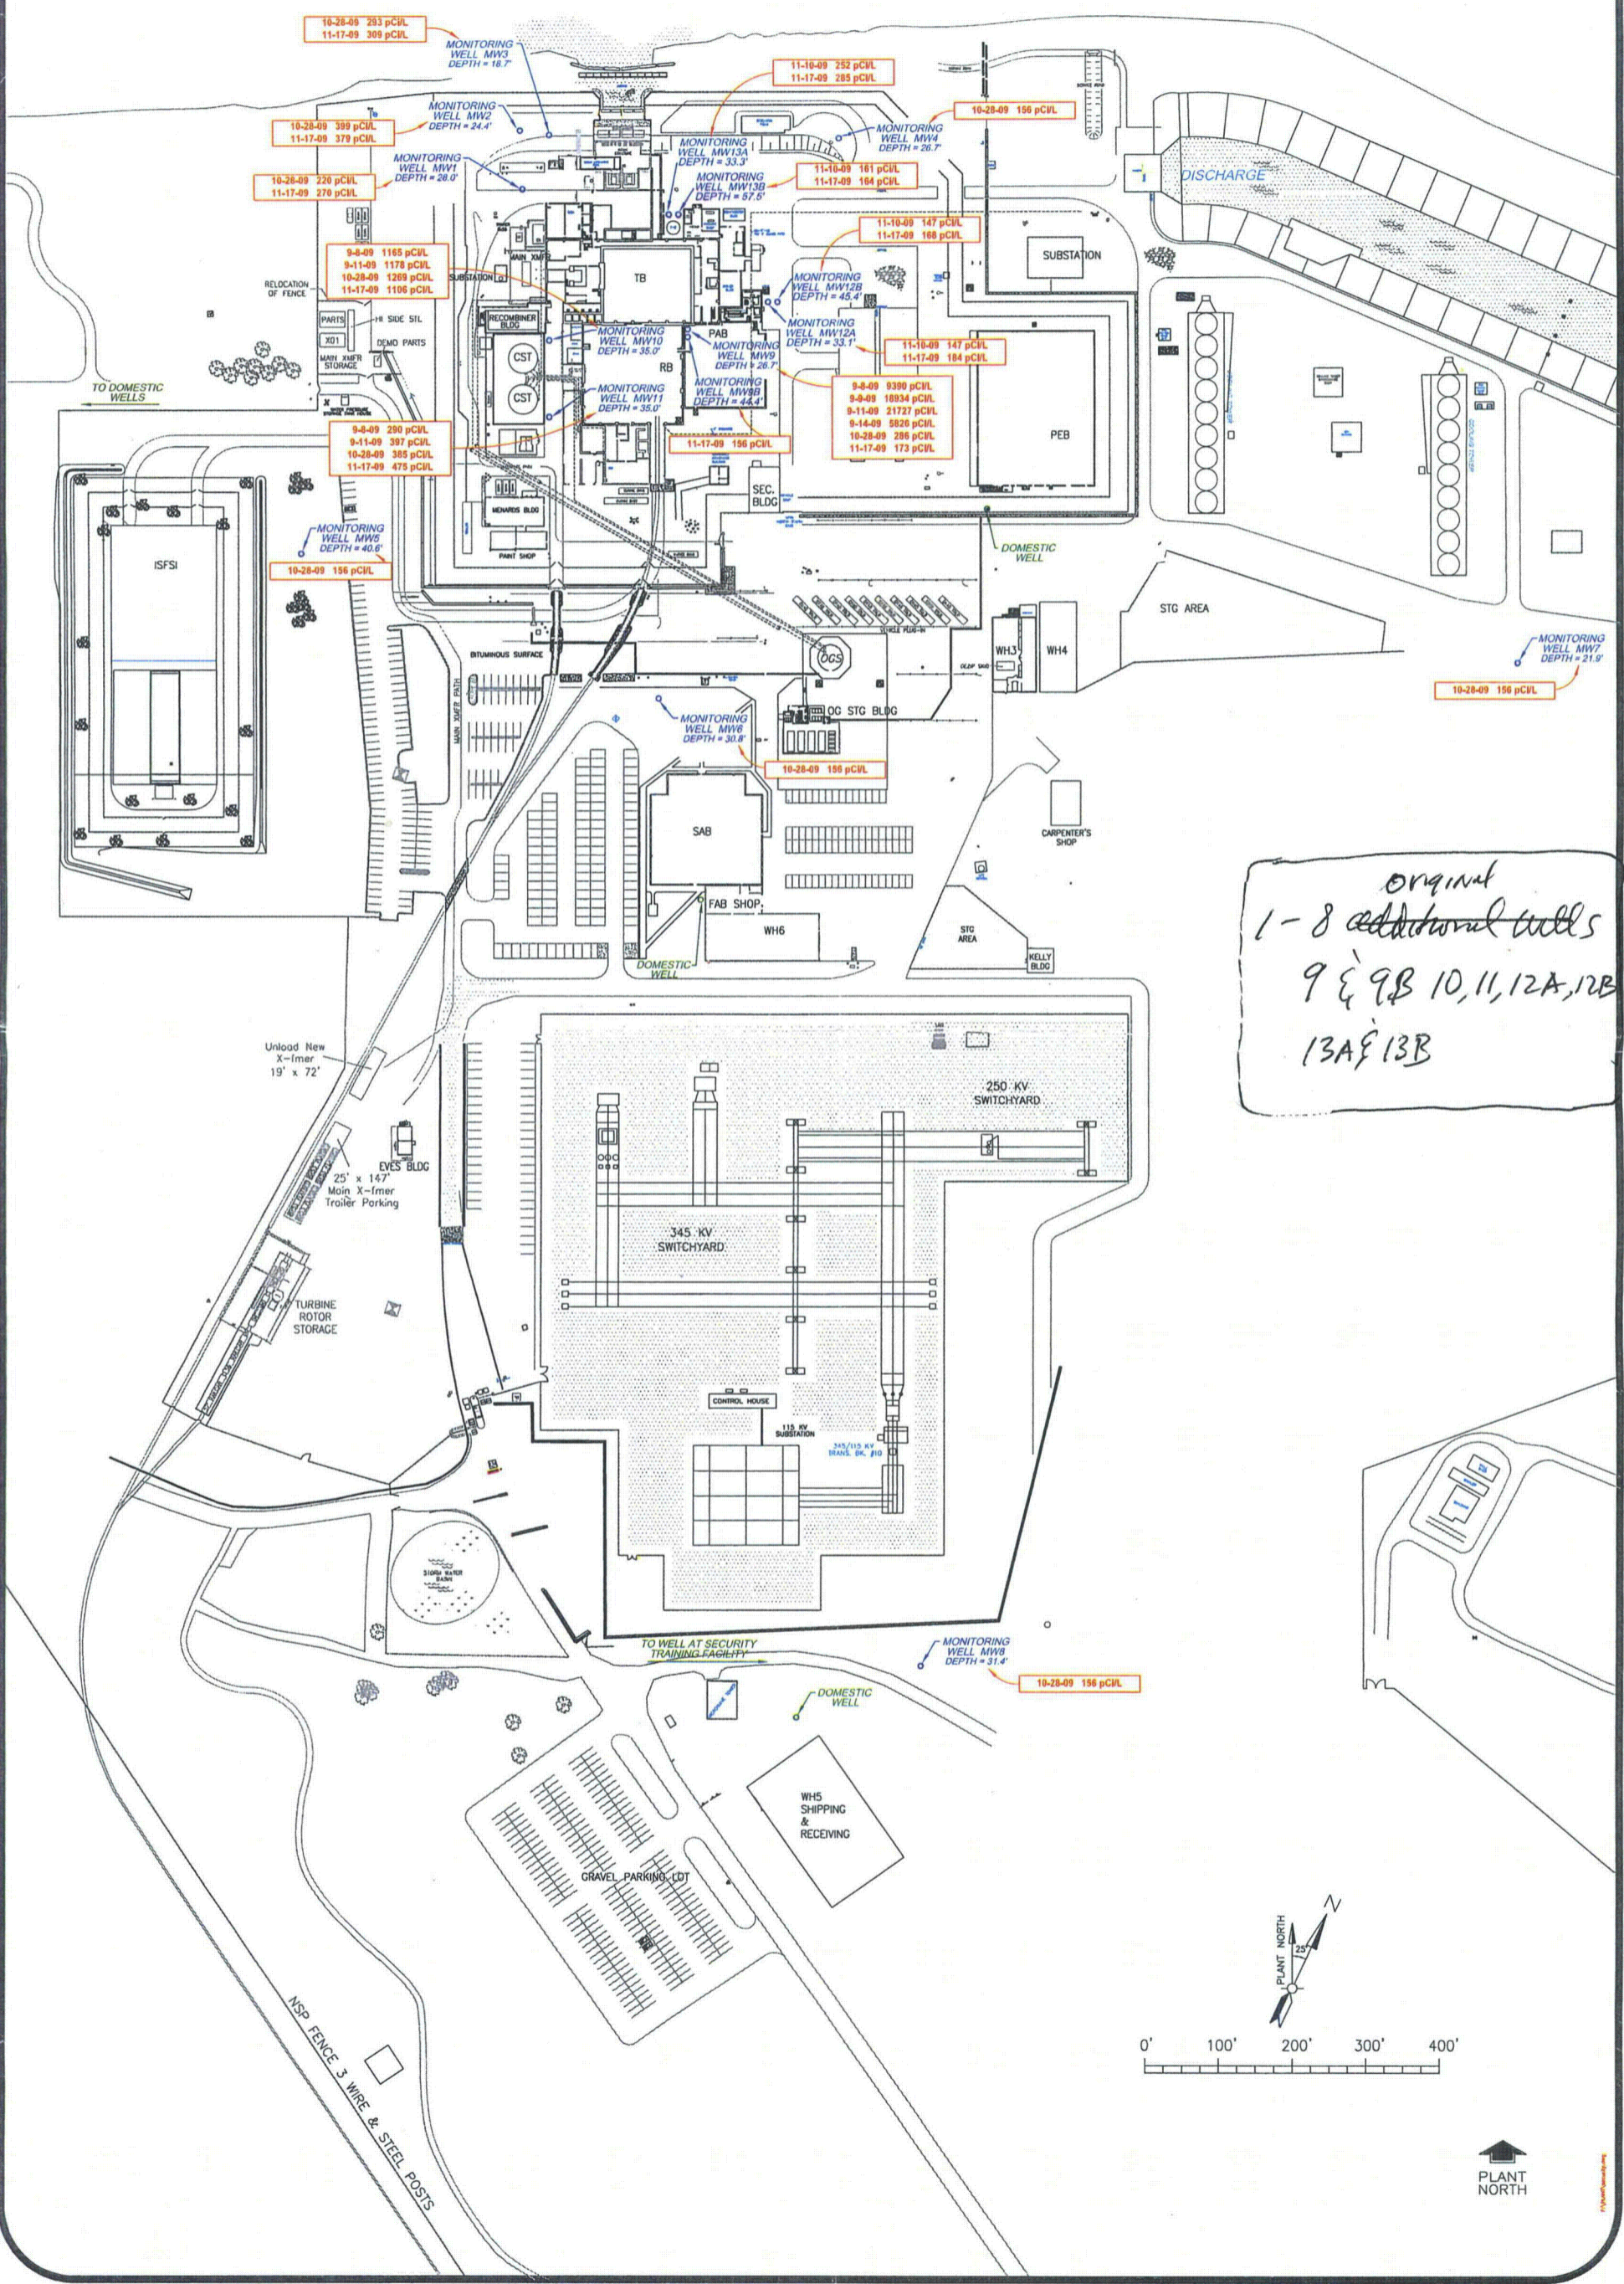

10-28-09 283 pCWL
11-17-09 309 pCWL

11-10-09 252 pCWL
11-17-09 285 pCWL

10-28-09 399 pCWL
11-17-09 379 pCWL

10-28-09 156 pCWL

10-28-09 229 pCWL
11-17-09 279 pCWL

11-10-09 161 pCWL
11-17-09 164 pCWL

11-10-09 147 pCWL
11-17-09 188 pCWL

9-4-09 1165 pCWL
9-11-09 1178 pCWL
10-28-09 1209 pCWL
11-17-09 1106 pCWL

11-10-09 147 pCWL
11-17-09 184 pCWL

9-4-09 290 pCWL
9-11-09 397 pCWL
10-28-09 385 pCWL
11-17-09 475 pCWL


9-4-09 9390 pCWL
9-4-09 10934 pCWL
9-11-09 21727 pCWL
9-14-09 5826 pCWL
10-28-09 296 pCWL
11-17-09 173 pCWL

11-17-09 156 pCWL

10-28-09 156 pCWL

10-28-09 156 pCWL

original
1-8 additional wells
9 & 9B 10, 11, 12A, 12B
13A & 13B

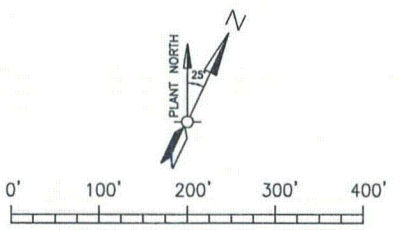

PLANT NORTH

V-4