


**Loo, Wade**

---

**From:** Haynes, Larry E [Larry.Haynes@duke-energy.com]  
**Sent:** Tuesday, February 09, 2010 10:40 AM  
**To:** Loo, Wade  
**Subject:** Oconee Map  
**Attachments:** Proposed MW Locations.pdf

*E-P*

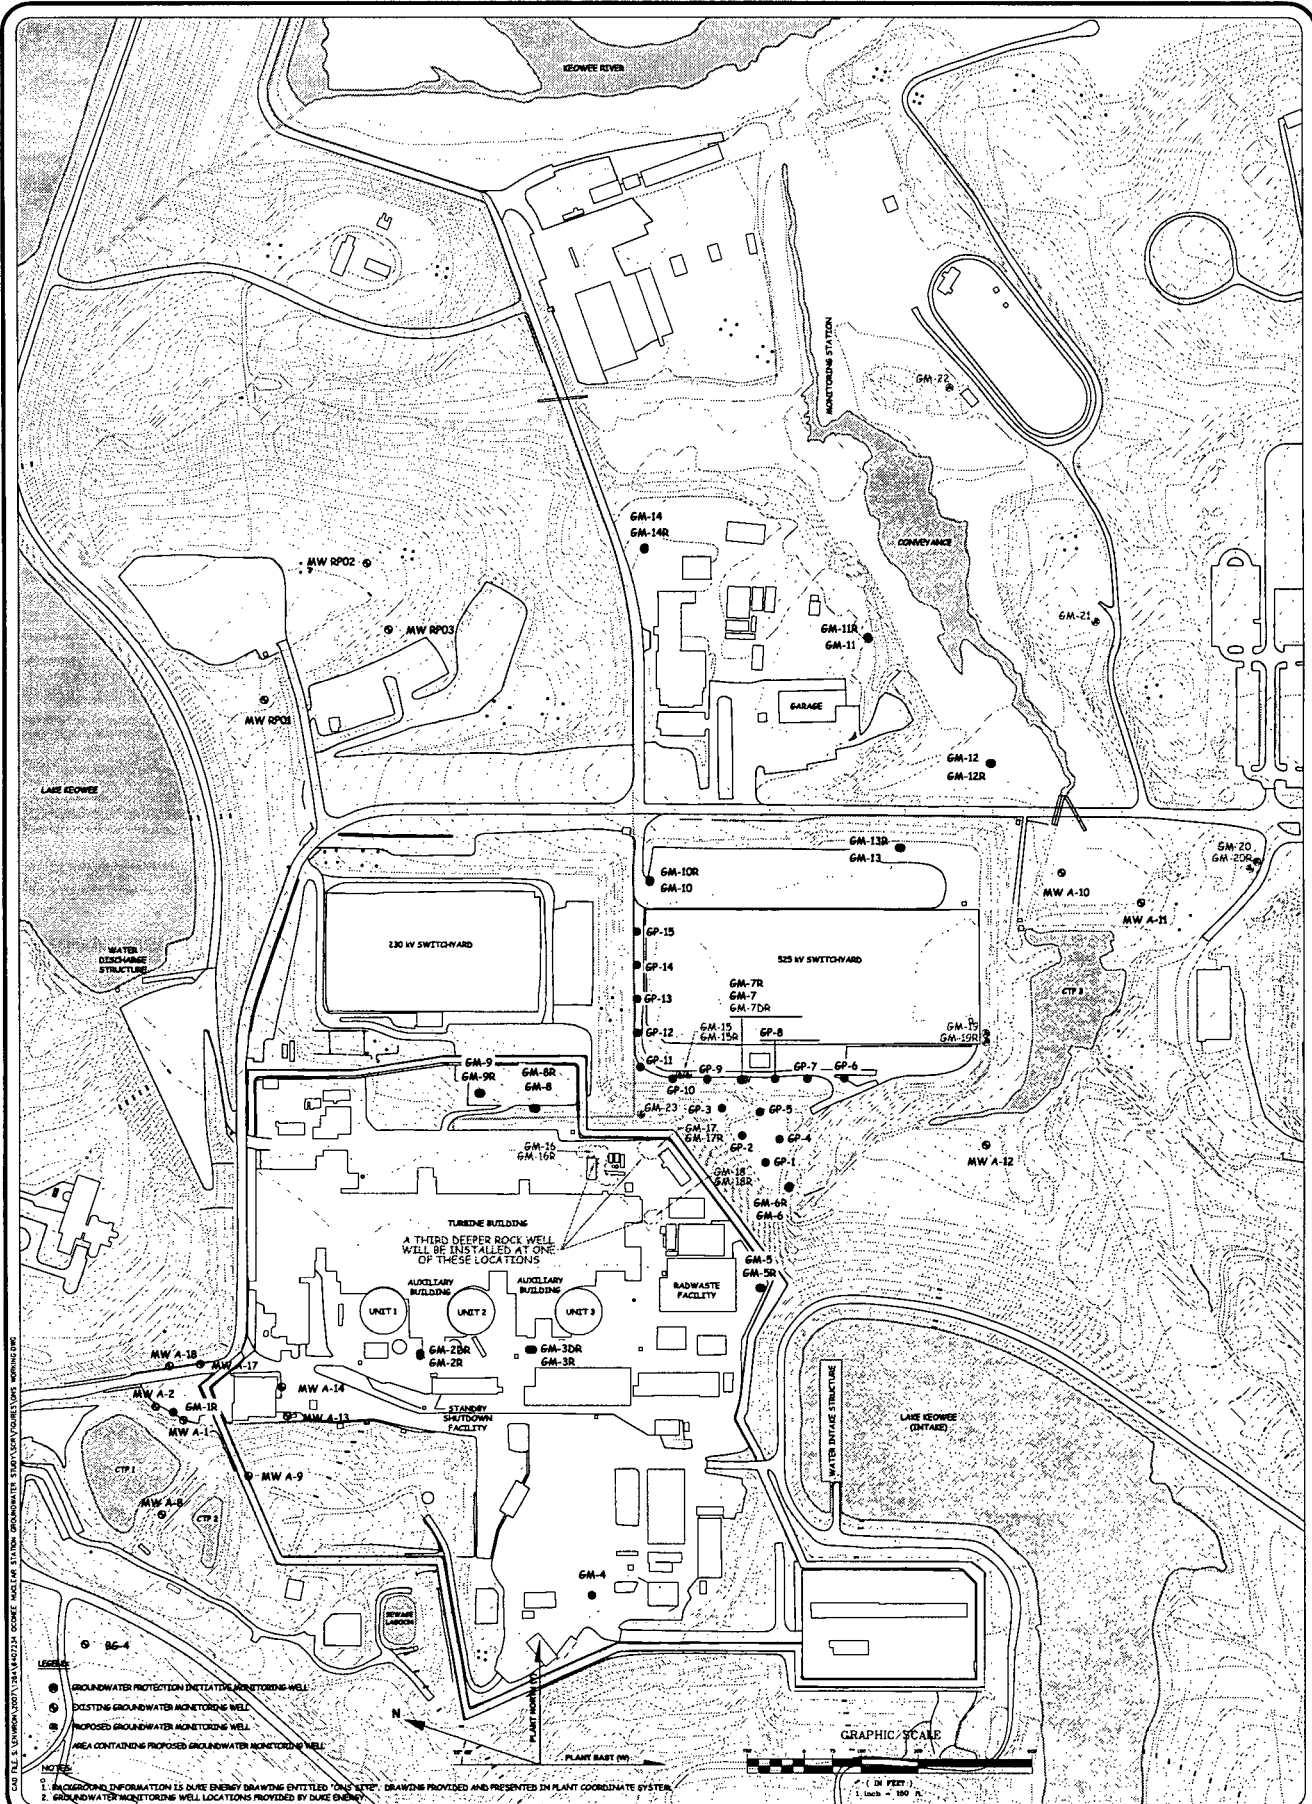

LEGEND

- GROUNDWATER PROTECTION (DYE/TRITIUM) MONITORING WELL
- EXISTING GROUNDWATER MONITORING WELL
- PROPOSED GROUNDWATER MONITORING WELL
- AREA CONTAINING PROPOSED GROUNDWATER MONITORING WELL

NOTES

1. BACKGROUND INFORMATION IS DUKE ENERGY DRAWINGS ENTITLED "DYE TEST" DRAWINGS PROVIDED AND PRESENTED IN PLANT COORDINATE SYSTEM.
2. GROUNDWATER MONITORING WELL LOCATIONS PROVIDED BY DUKE ENERGY.

NO.	DATE	DESCRIPTION	BY
1	11-9-09	ADDED PROPOSED MW NOMENCLATURE	SAS
1	10-21-09	ADDED PROPOSED MW INSTALLATION LOGS	SAS
0	8-29-06	ISSUED IN SITE CHARACTERIZATION REPORT	LA

**PROPOSED MONITORING WELL LOCATION MAP**

OCOONEE NUCLEAR STATION  
 7800 ROCHESTER HIGHWAY  
 SENECA, SOUTH CAROLINA

DESIGNED/DRAWN BY: SAS	CHECKED BY: DRL
APPROVED BY: LTA	DATE: NOVEMBER 2009
PROJECT NUMBER: 1411-09-092	SCALE: AS SHOWN
DRAWING: 1	OF: 1

4400 BRIDLE TRAIL  
 SUITE 200  
 FAYETTEVILLE, NC 28404  
 TEL: 704-782-8888  
 FAX: 704-782-8889  
 WWW.SMCMC.COM