
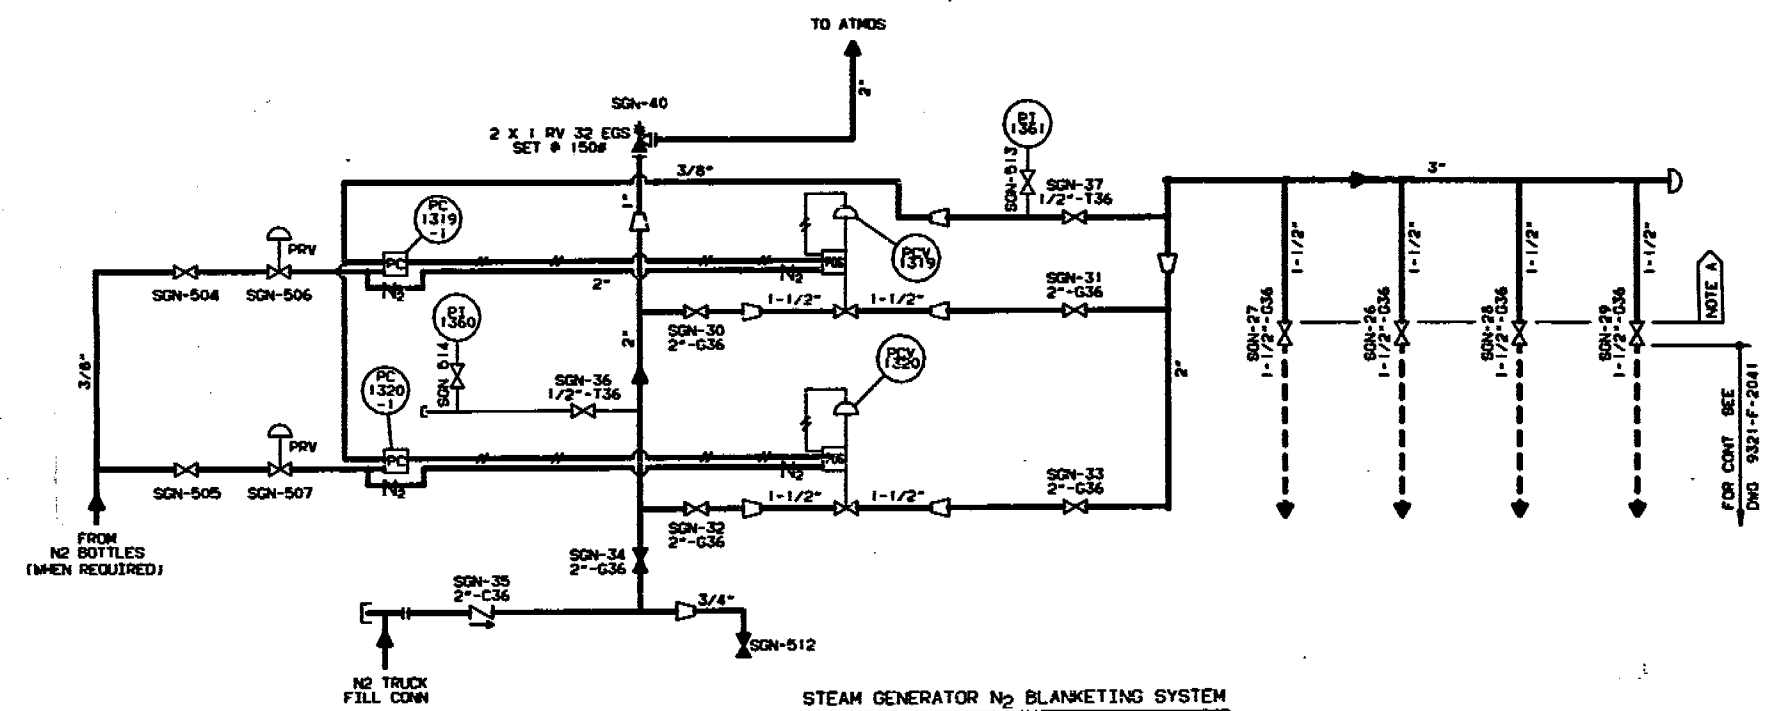


A235306

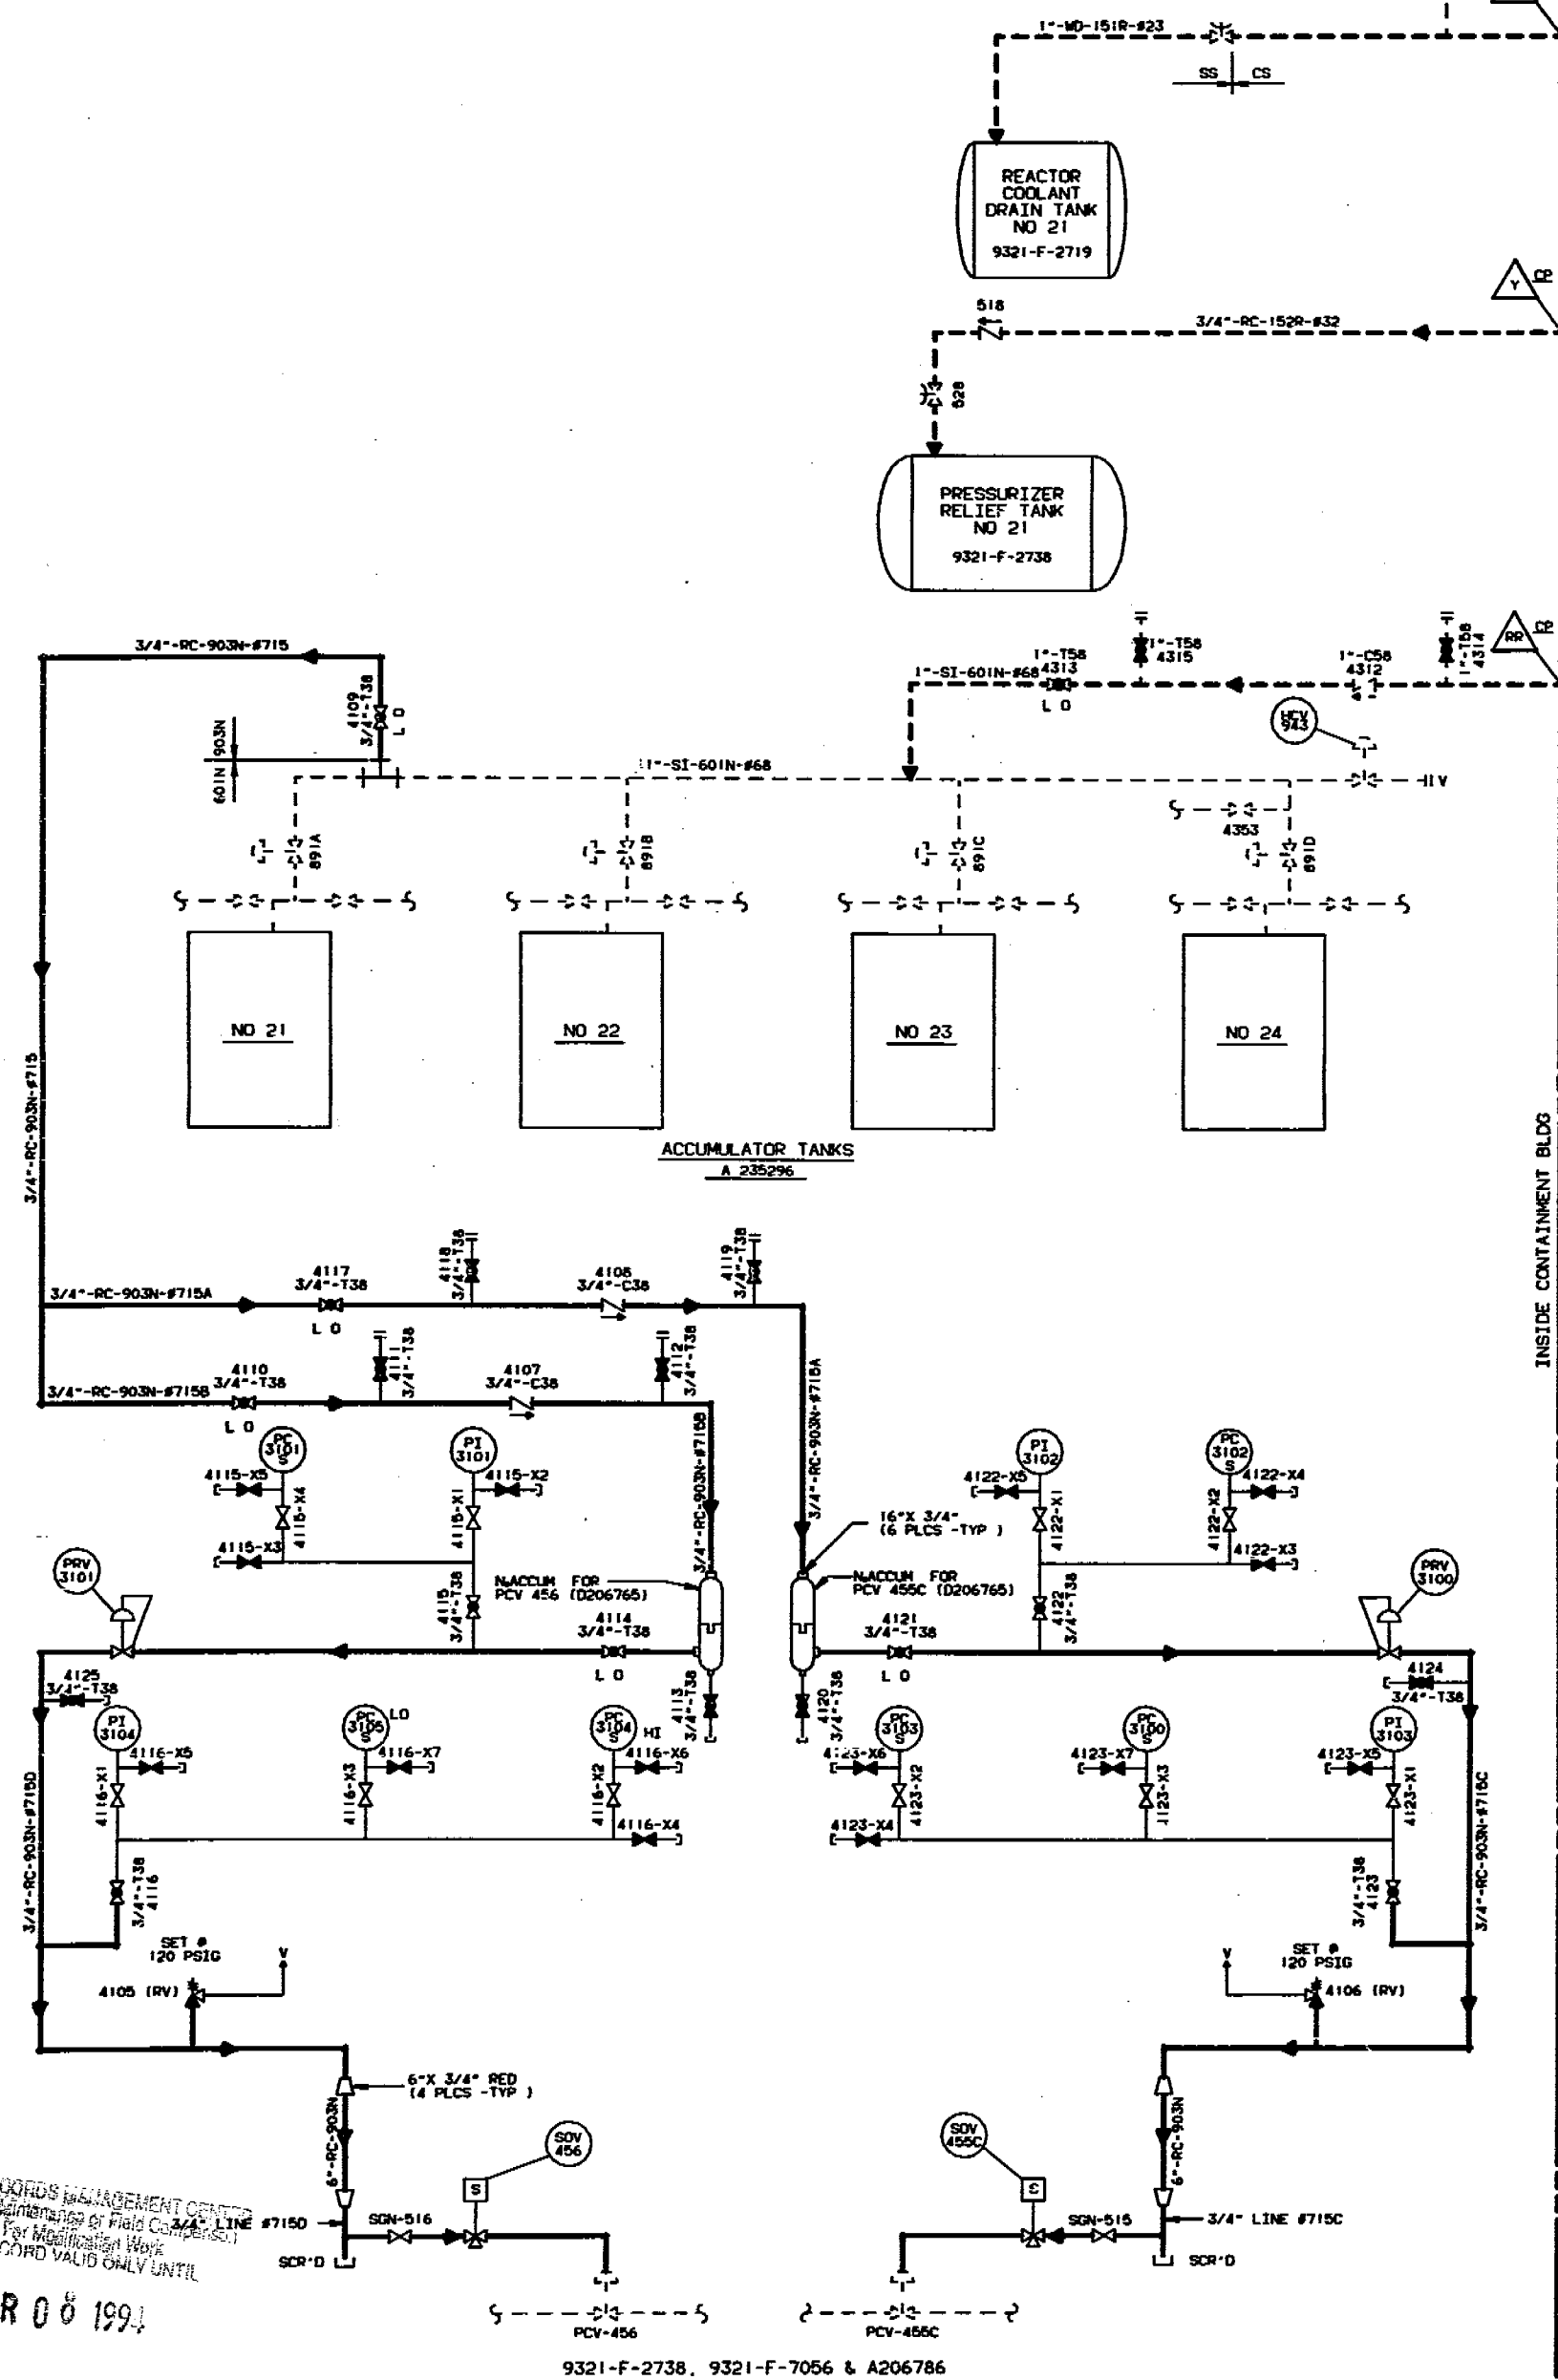

REFERENCE DRAWINGS

U E & C DWG NO

9321-F-2730	WASTE DISPOSAL SYSTEM SH 2
9321-F-2719	WASTE DISPOSAL SYSTEM SH 1
9321-F-2738	REACTOR COOLANT SYSTEM
9321-F-2738	SAFETY INJECTION SYSTEM
9321-F-2738	CHM VOLUME CONTROL SYST SH 1
9321-F-2737	CHM VOLUME CONTROL SYST SH 2
9321-F-2737	ISOLATION VALVE SEAL WATER SYST
9321-F-2016	FLOW DIAGRAM SYMBOL

EVERYTHING ON THIS DRAWING (EXCEPT FOR DASHED LINES) IS PART OF THE NITROGEN SUPPLY SYSTEM AS LISTED IN EXHIBIT A, CI-240-1 EXCEPT AS OTHERWISE INDICATED HEREIN.

NOTE: THESE NITROGEN SUPPLY LINES ARE EXCLUDED FROM THE NITROGEN SUPPLY SYSTEM AS DESCRIBED IN CI-240-1.

LEGEND

--- (DASH LINES) - SYS OTHER THAN N2

--- (DASH LINES) - N2 SHOWN ON OTHER FLOW DIAGRAM

WORK THIS DWG. WITH 9321-F-2723

Docket # 30-247
Accession # 9403910170 of Ltr
Date 3/11/94
Regulatory Docket File

THIS DRAWING CONTAINS ITEMS WHICH
MAY BE CLASSIFIED AS PER CI-240-1
"CLASS A" ITEMS
PER CI-240-1

REVISION		DATE		BY		CHECKED		APPROVED		TITLE		STATION	
1		7-28-87		M J KING						FLOW DIAGRAM - NITROGEN		INDIAN POINT	
2		10-01-91		CORRECTED VALVE NOTS SON-515 & SON-516						TO NUCLEAR EQUIPMENT			
3				RELEASE FOR RECORD									
4				P A 69911-01									
5				KE / NMS									
6													
7													
8													
9													
10													