


1 2 3 4 5 6 7 8 9 10 11 12

A
B
C
D
E
F
G
H

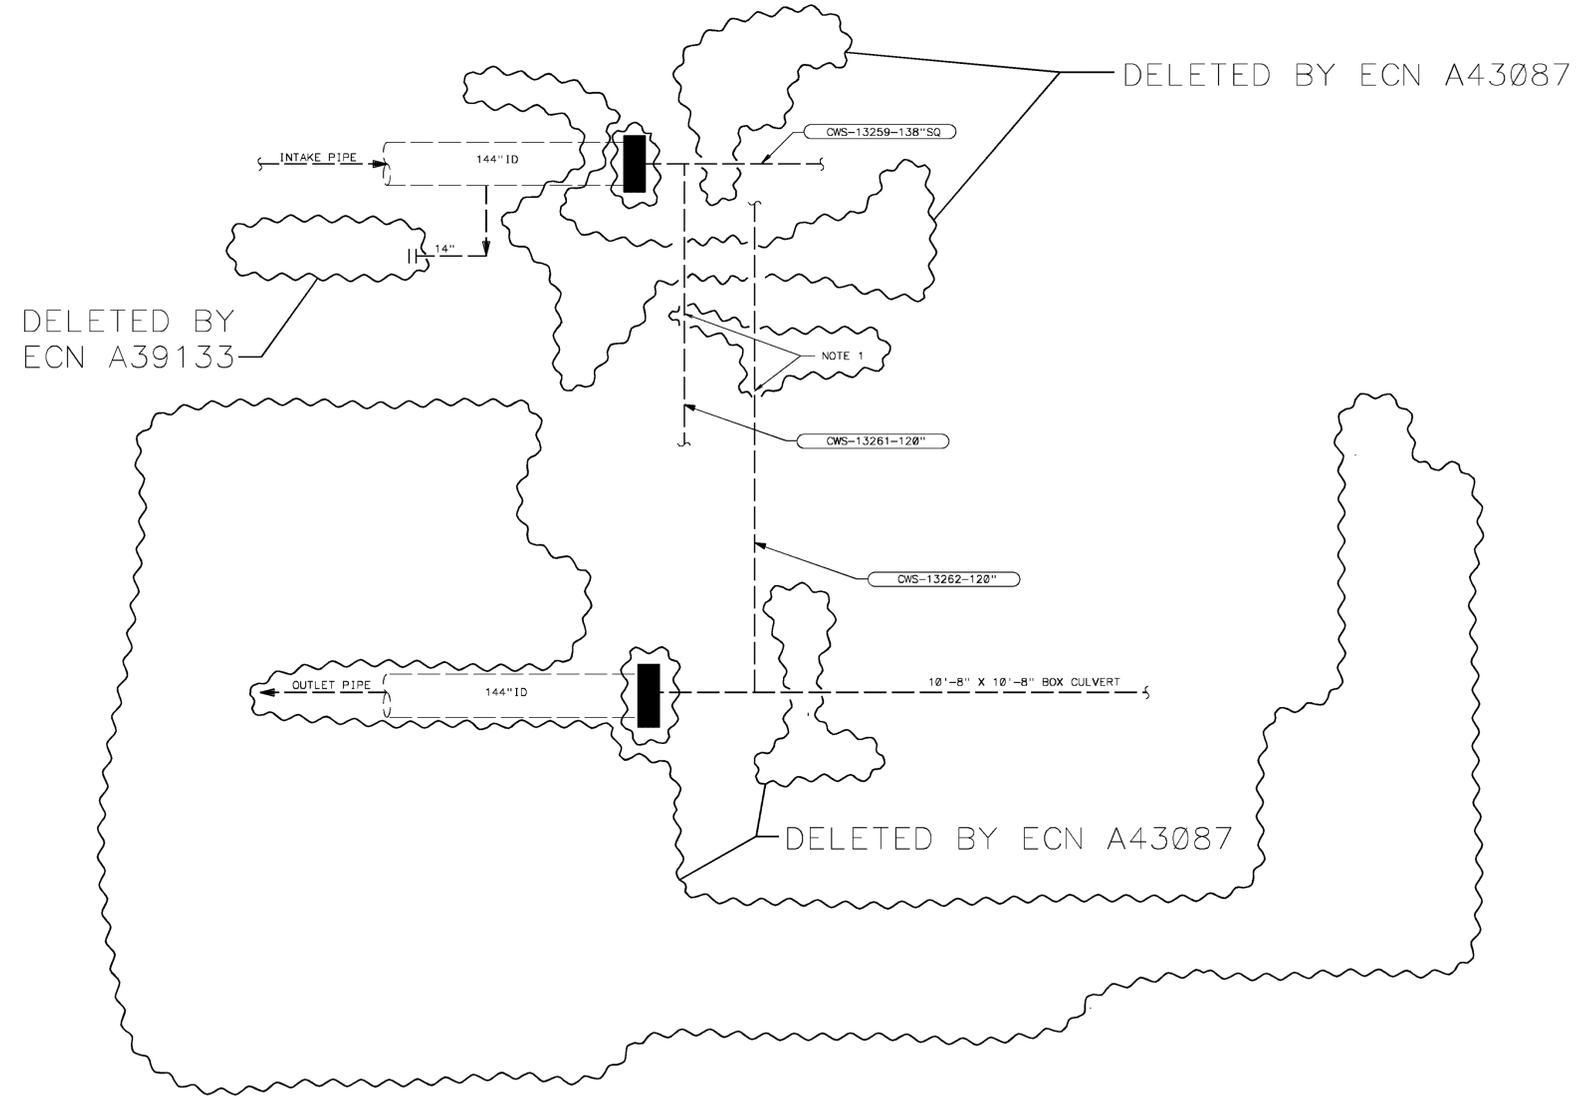

- NOTES:
1. INTAKE STRUCTURE DEWATERED FOR FUTURE SLURRY.
 - 2.
 - 3.

M. REVIEW	DCMS STATUS = APRV AUGUST 18, 2006 13:52	REFERENCES	NOTES	ENGINEERING CHANGE NOTICE ECP 050201791-5 REV. 0 IF SUPERSEDED, ARE THE ORIGINAL ECP ASSESSMENTS IMPACTED? <input type="checkbox"/> YES <input checked="" type="checkbox"/> NO PREPARED BY/DATE:(ORIGINATOR) APPROVAL REQUIRED FOR THE QUA. DEC. DEC OF 14001 FOR FIELD EOP'S VERIFY BY: INITIALS BAKER RAY 8/16/2006 VERIFIED BY/DATE:(CHECKER/INE) SHARONE VINCENT 8/17/2006 APPROVED BY/DATE:(PLS) APPROVED BY/DATE:()	QC (NSR) UNIT 1 SAN ONOFRE NUCLEAR GENERATING STATION DECOMMISSIONING P & I DIAGRAM CIRCULATING WATER SYSTEM SH. 1
				REFLECTS ECN# A39133 AND A43087	SOUTHERN CALIFORNIA EDISON Scale: NONE DRAWN BY: NGUYEN, L.

ENGINEERING CHANGE (ECN) A44561

5178330DE

REV 0