


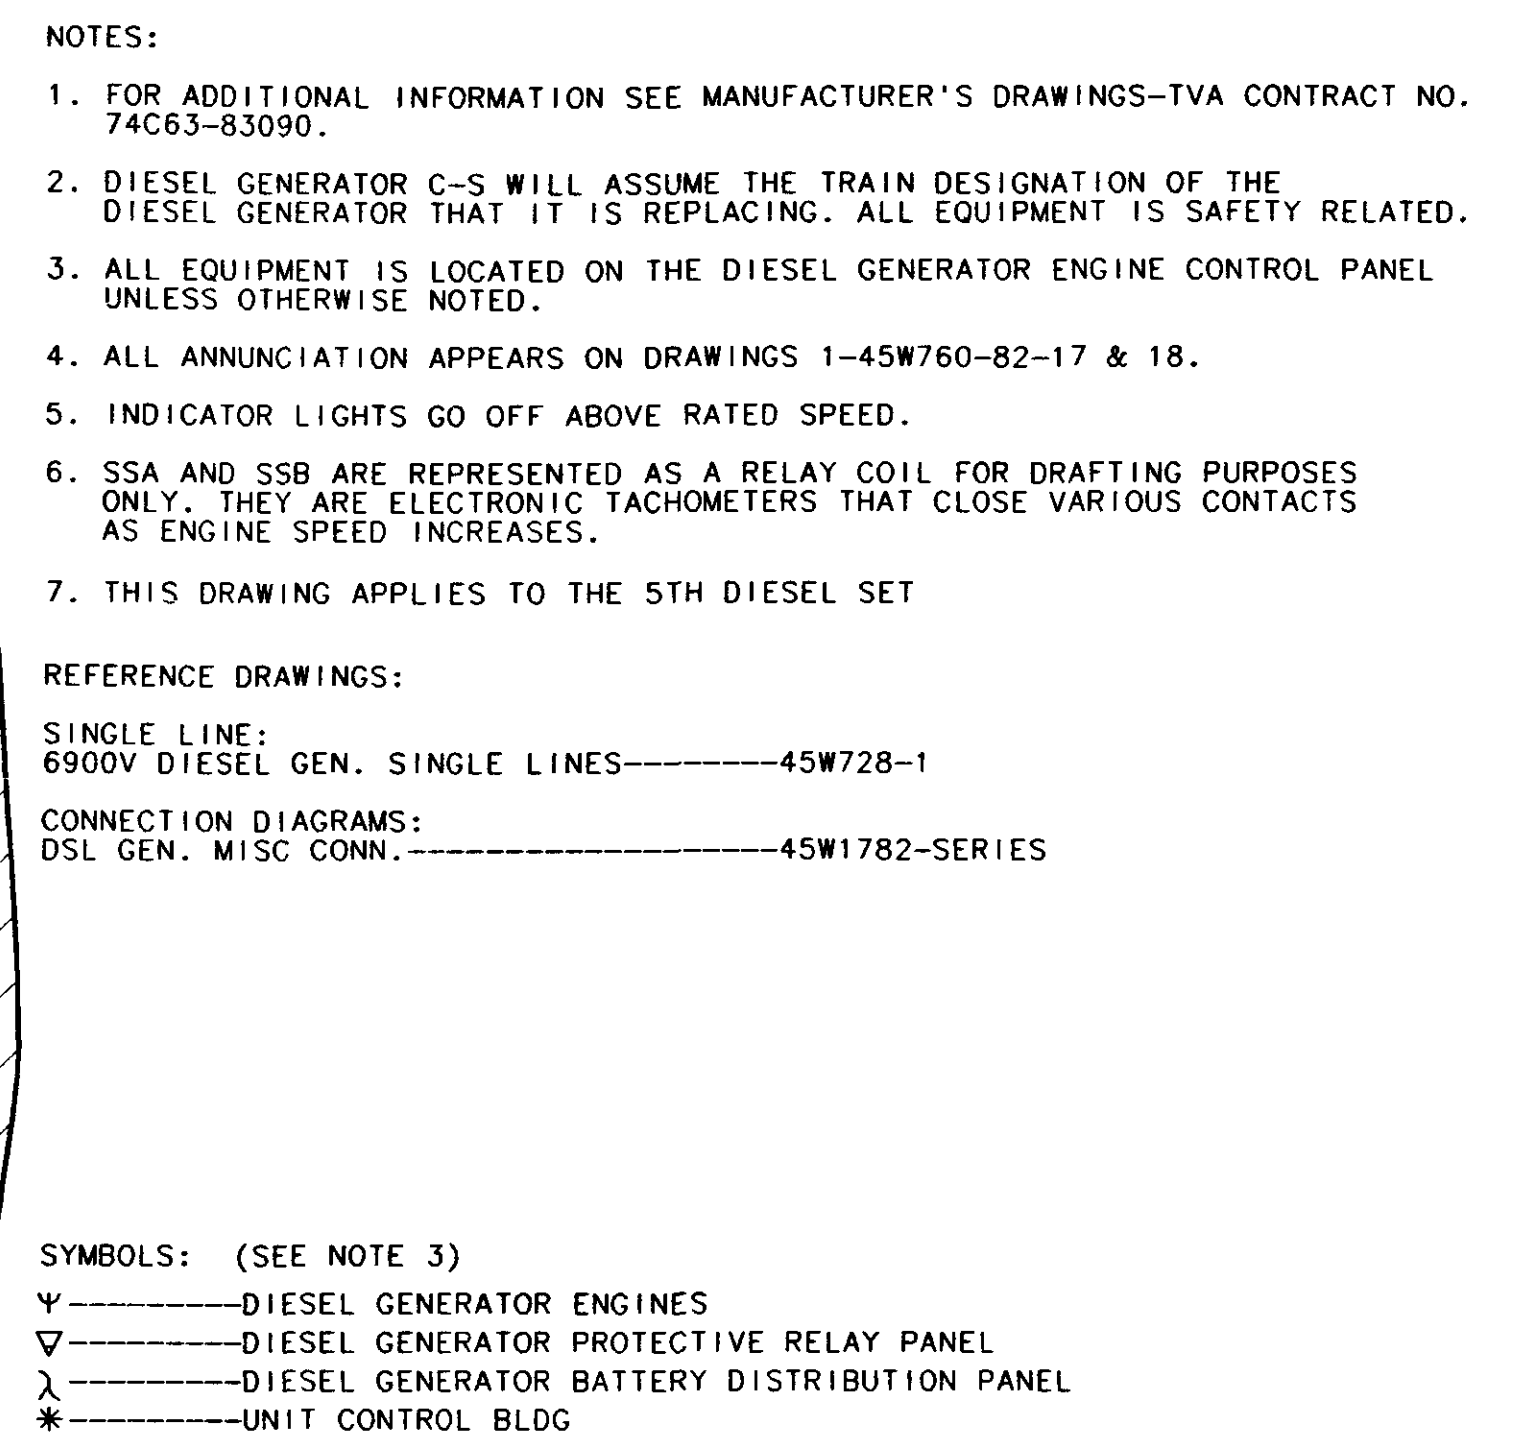

DCA
W26228-11-0

4	W-26228-A		9-27-94	LCB	DLW	CNC	NR	NR	NR	NR	9/27/94	37	
REVISE PER DCA W62228-11-0.													
REV NO.	CHANGE REF		DATE	DFTR	CHKR	DSGN	RVMR	1APPD	2APPD	3APPD	ISSD		
SCALE: NTS										EXCEPT AS NOTED			
PROJECT FACILITY ADDITIONAL DIESEL GENERATOR BDLG UNITS 1 & 2													
TITLE WIRING DIAGRAM STANDBY DIESEL GENERATOR C-S SCHEMATIC DIAGRAMS													
WATTS BAR NUCLEAR PLANT TENNESSEE VALLEY AUTHORITY											Q		
DESIGN							INITIAL ISSUE			ENGINEERING APPROVAL			
DRAFTER D. L. WANG		CHECKER G. W. JOHNSON		R0 ISSUE PER WBEP 5.17 & RIMS B26 '90 0727 377							1 D. P. PERRER		
DESIGNER M. L. CHAPMAN		REVIEWER D. F. FAULKNER									2 R. T. GRAHAM		
											3 C. C. LYKE FOR WCB		
DATE 9-22-90		85		E		1-45W760-82-13						R4	
PRINT SIZE				H									
BR OR PROJ				AB		CE		EE		NE		FE	
ME				SE		TE		BL		FL		BO	
SQ													

COMPANION DRAWINGS:
1-45W760-82-1 THRU 12 &
14 THRU 22

FSAR FIG. 8.3-26A

ISSUED BY:
J. EDWARD GIBBS

PRINTS REQ'D R _____

PRINT SIZE	F		
BR OR PROJ	AB	C	