



Figure 2.2.4-1—Emergency Feedwater System Functional Arrangement  
Sheet 1 of 4

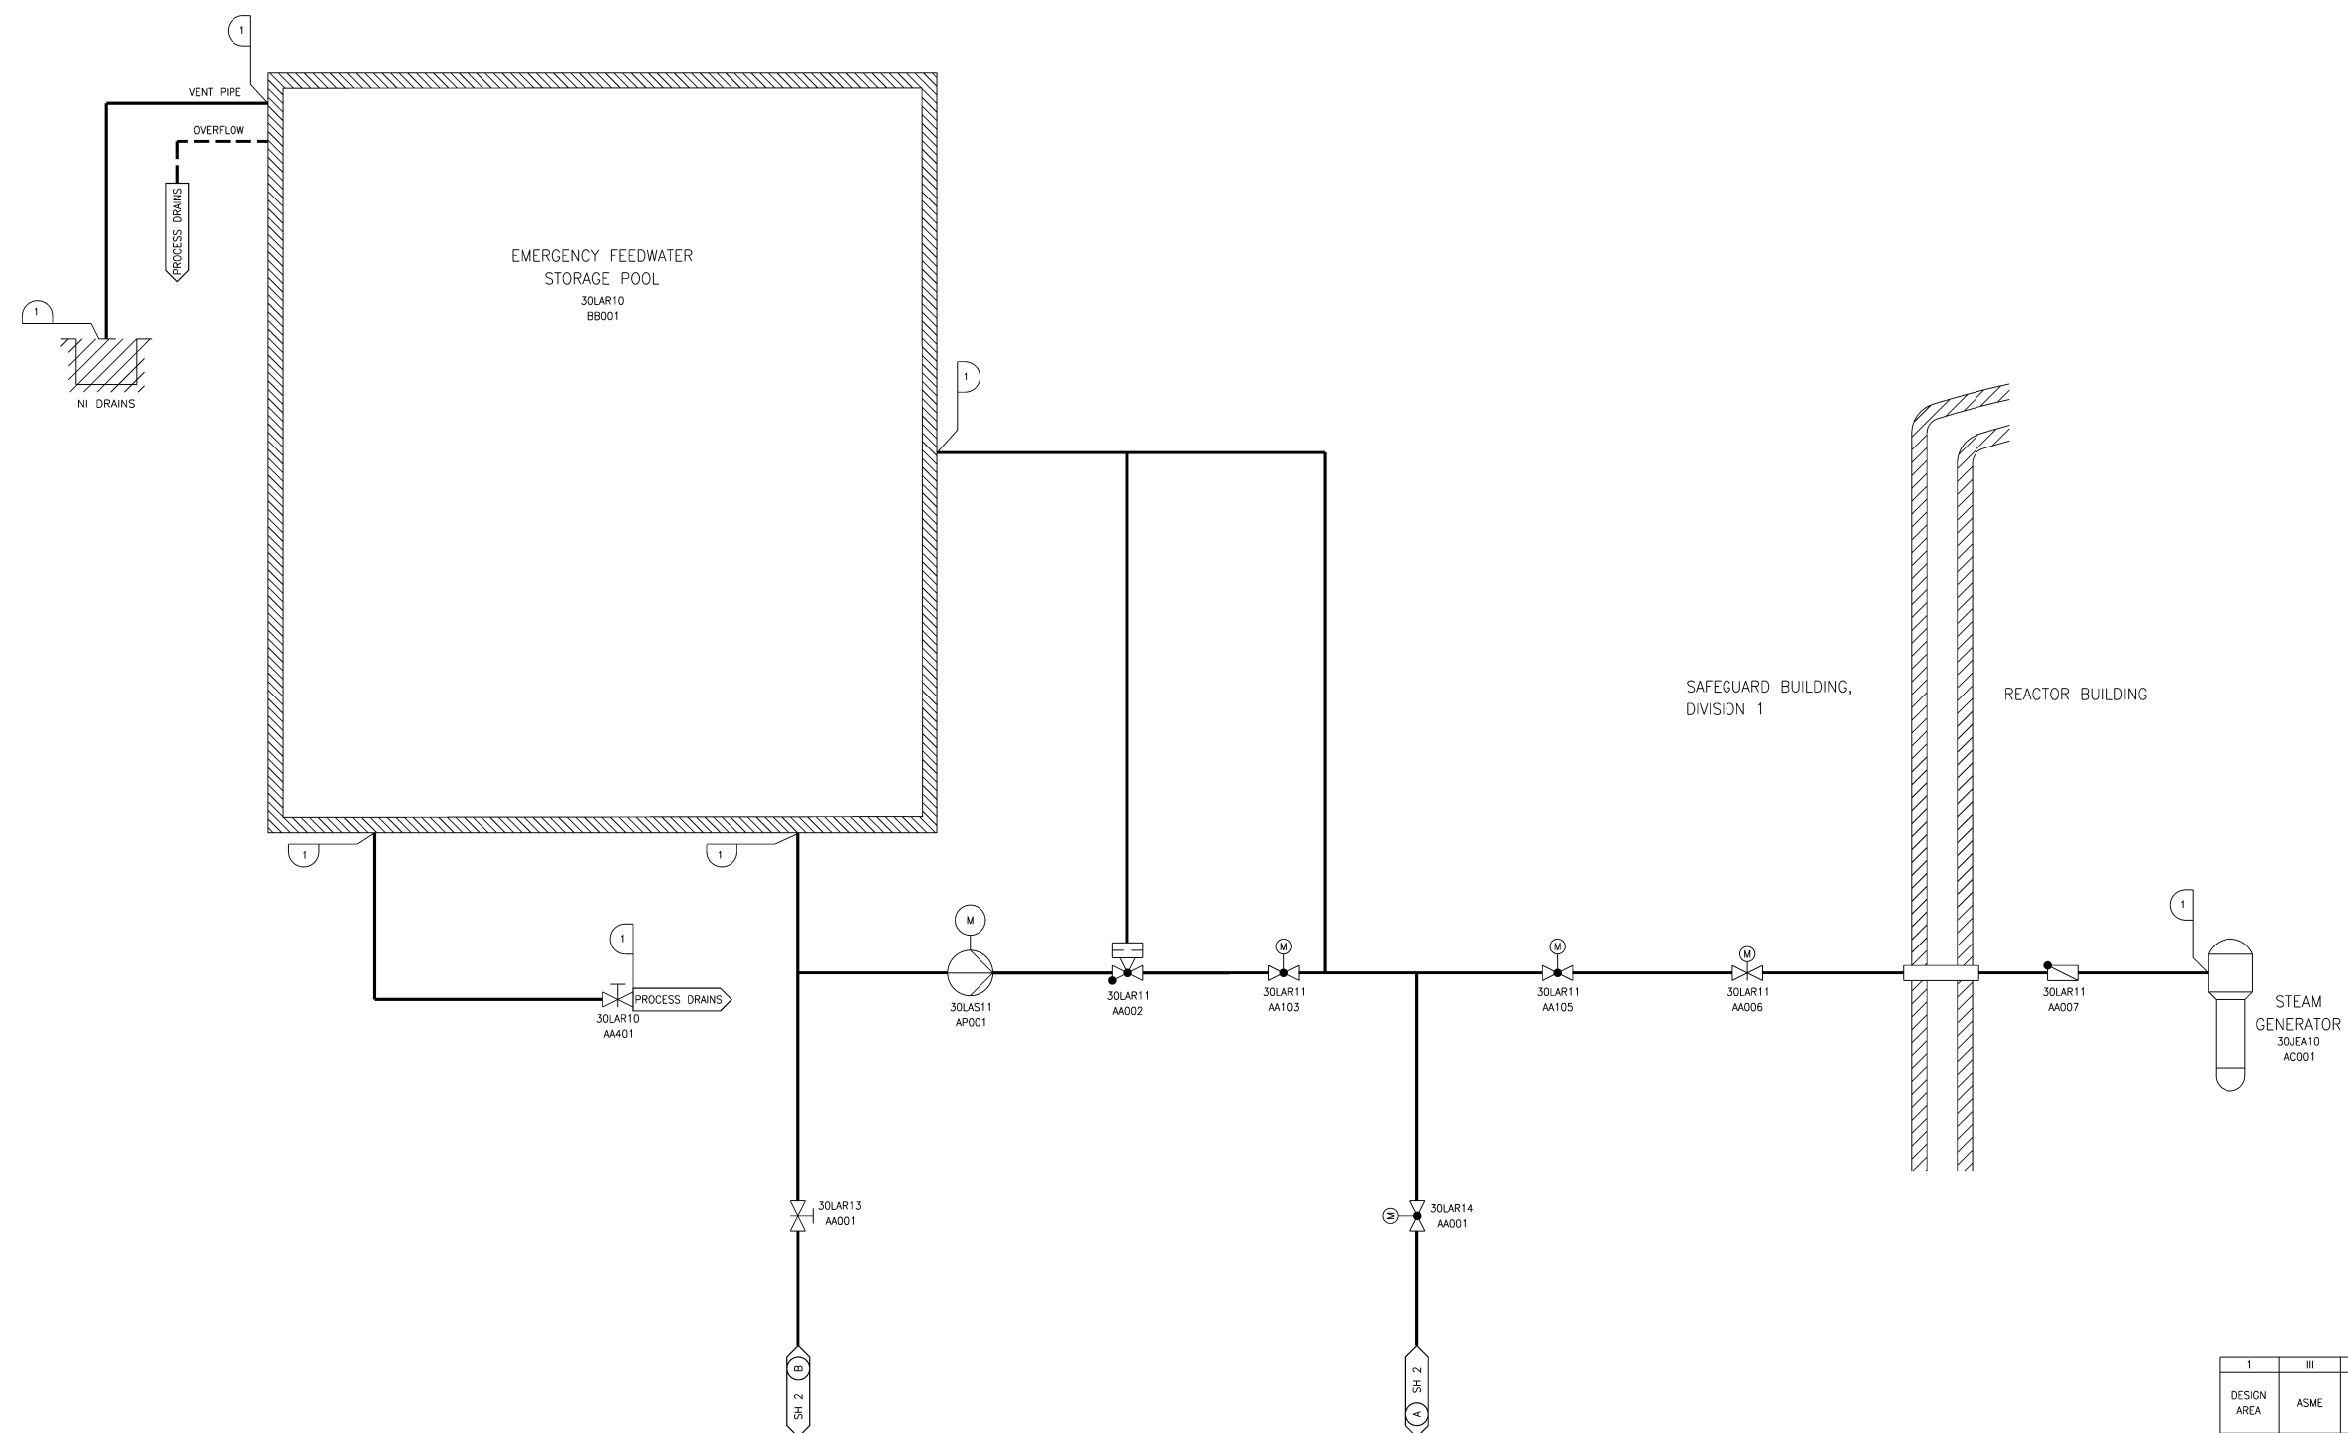

I	III	I
DESIGN AREA	ASME	SSC SEISMIC CLASS

REV 001  
LAR01T1


Figure 2.2.4-1—Emergency Feedwater System Functional Arrangement  
Sheet 2 of 4

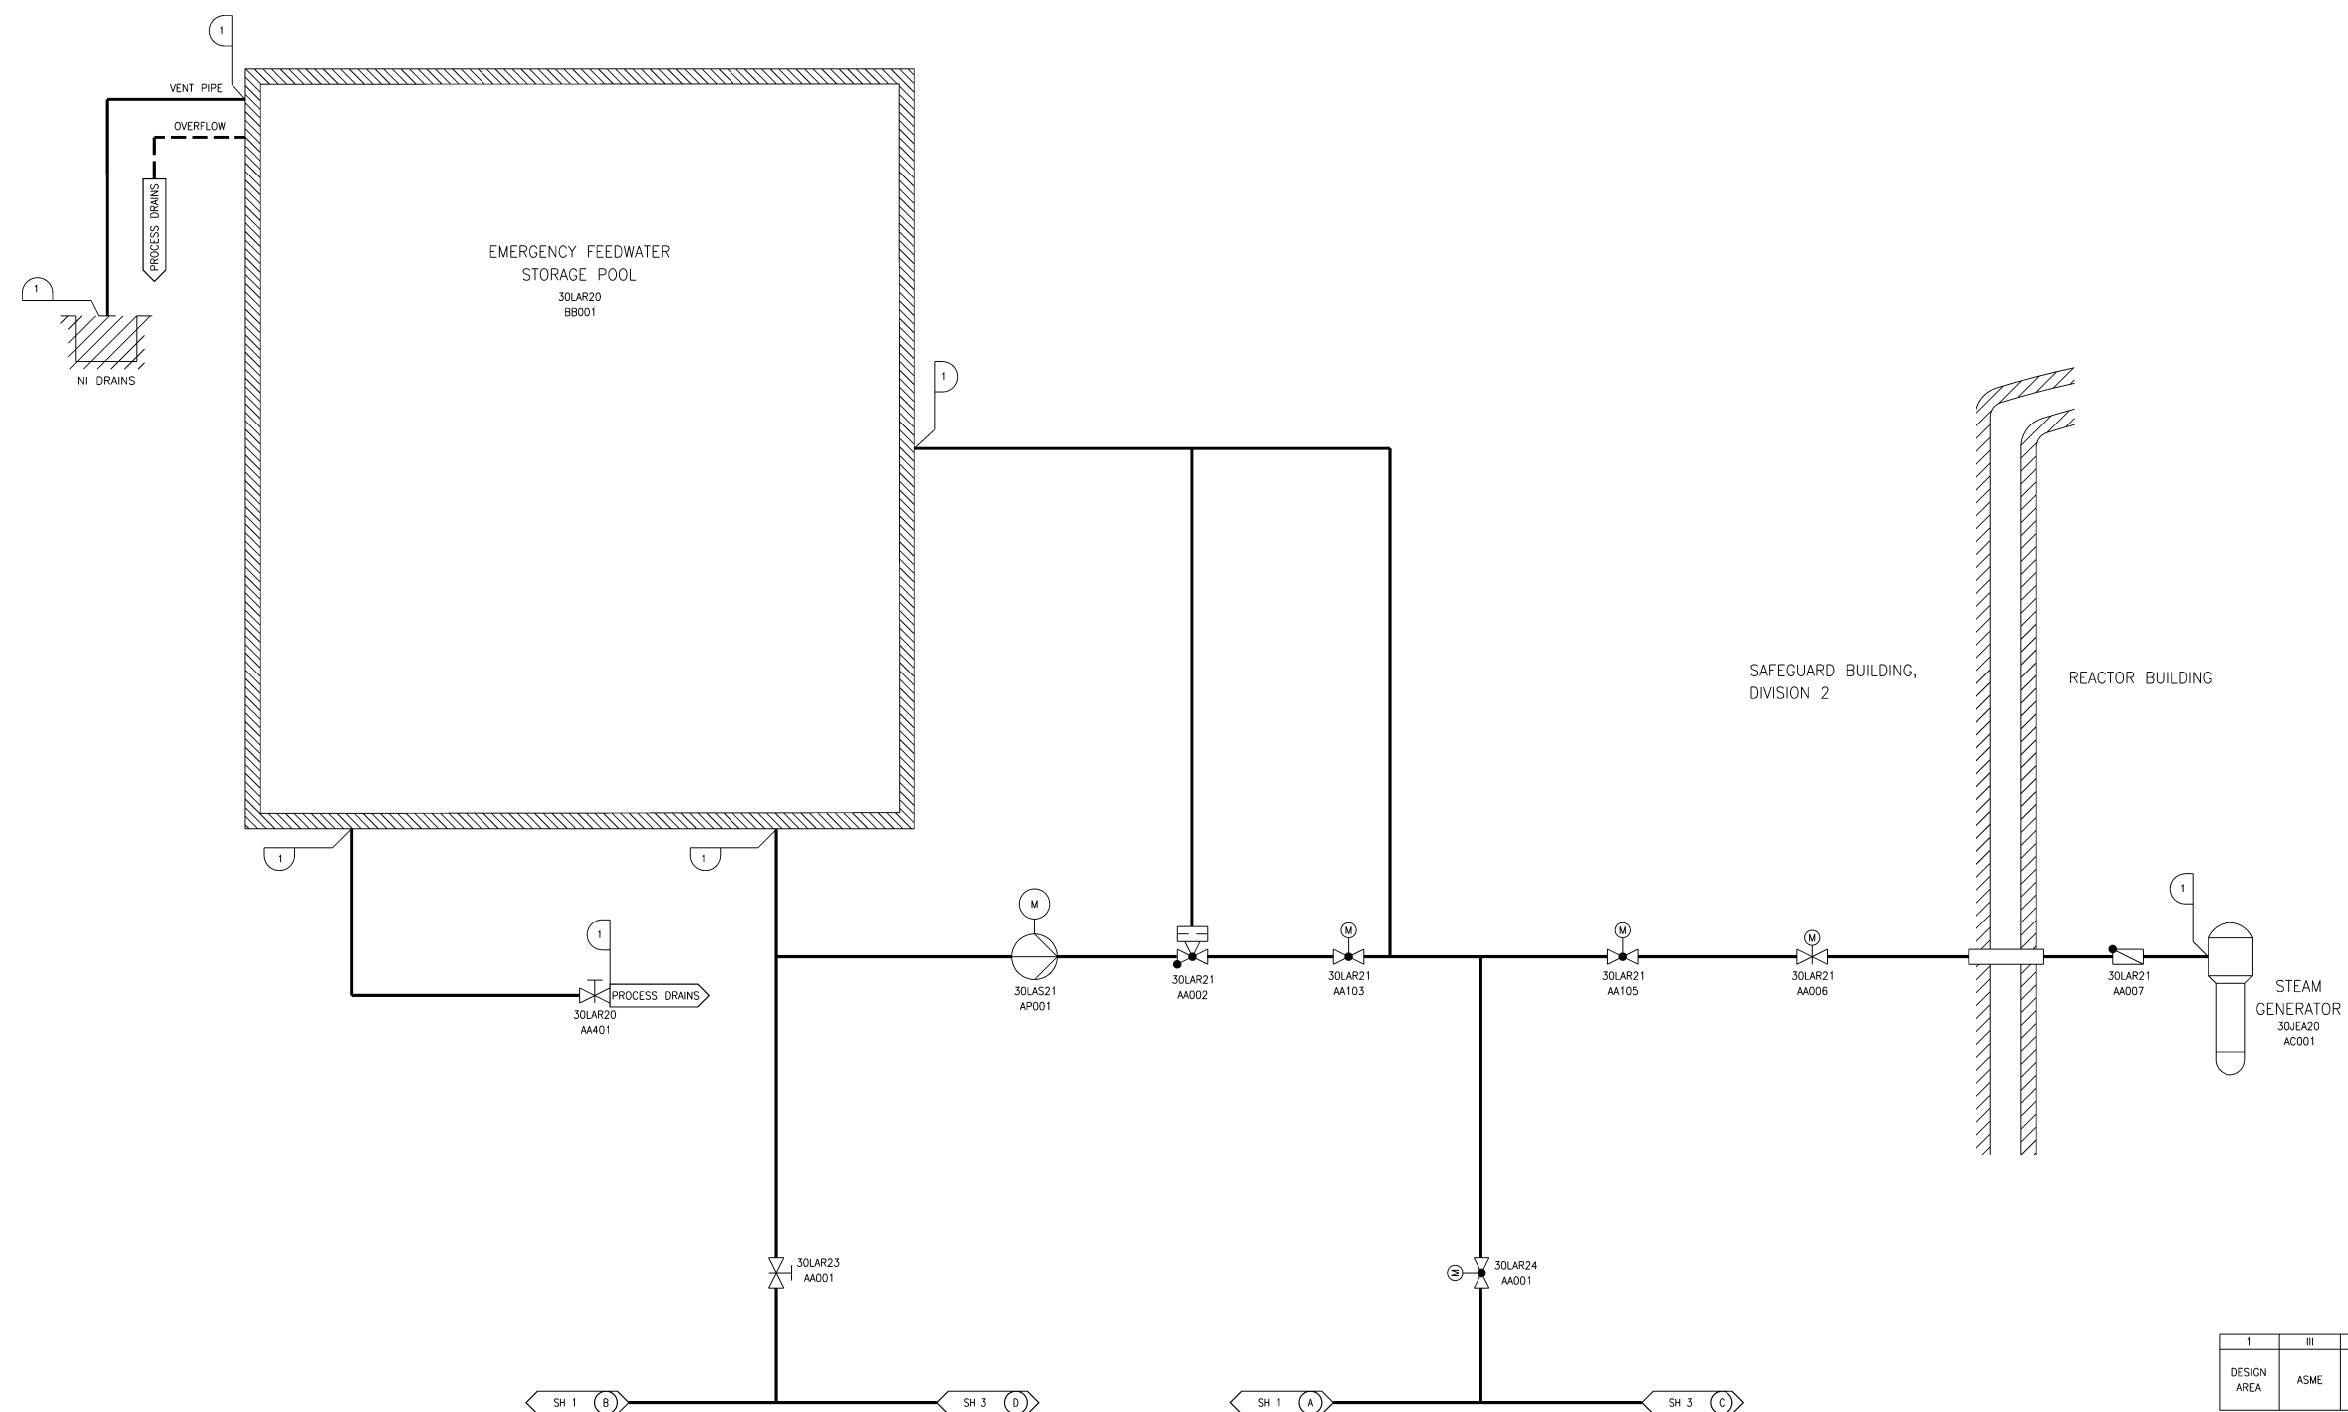

I	III	I
DESIGN AREA	ASME	SSC SEISMIC CLASS

REV 001  
LAR02T1


Figure 2.2.4-1—Emergency Feedwater System Functional Arrangement  
Sheet 3 of 4

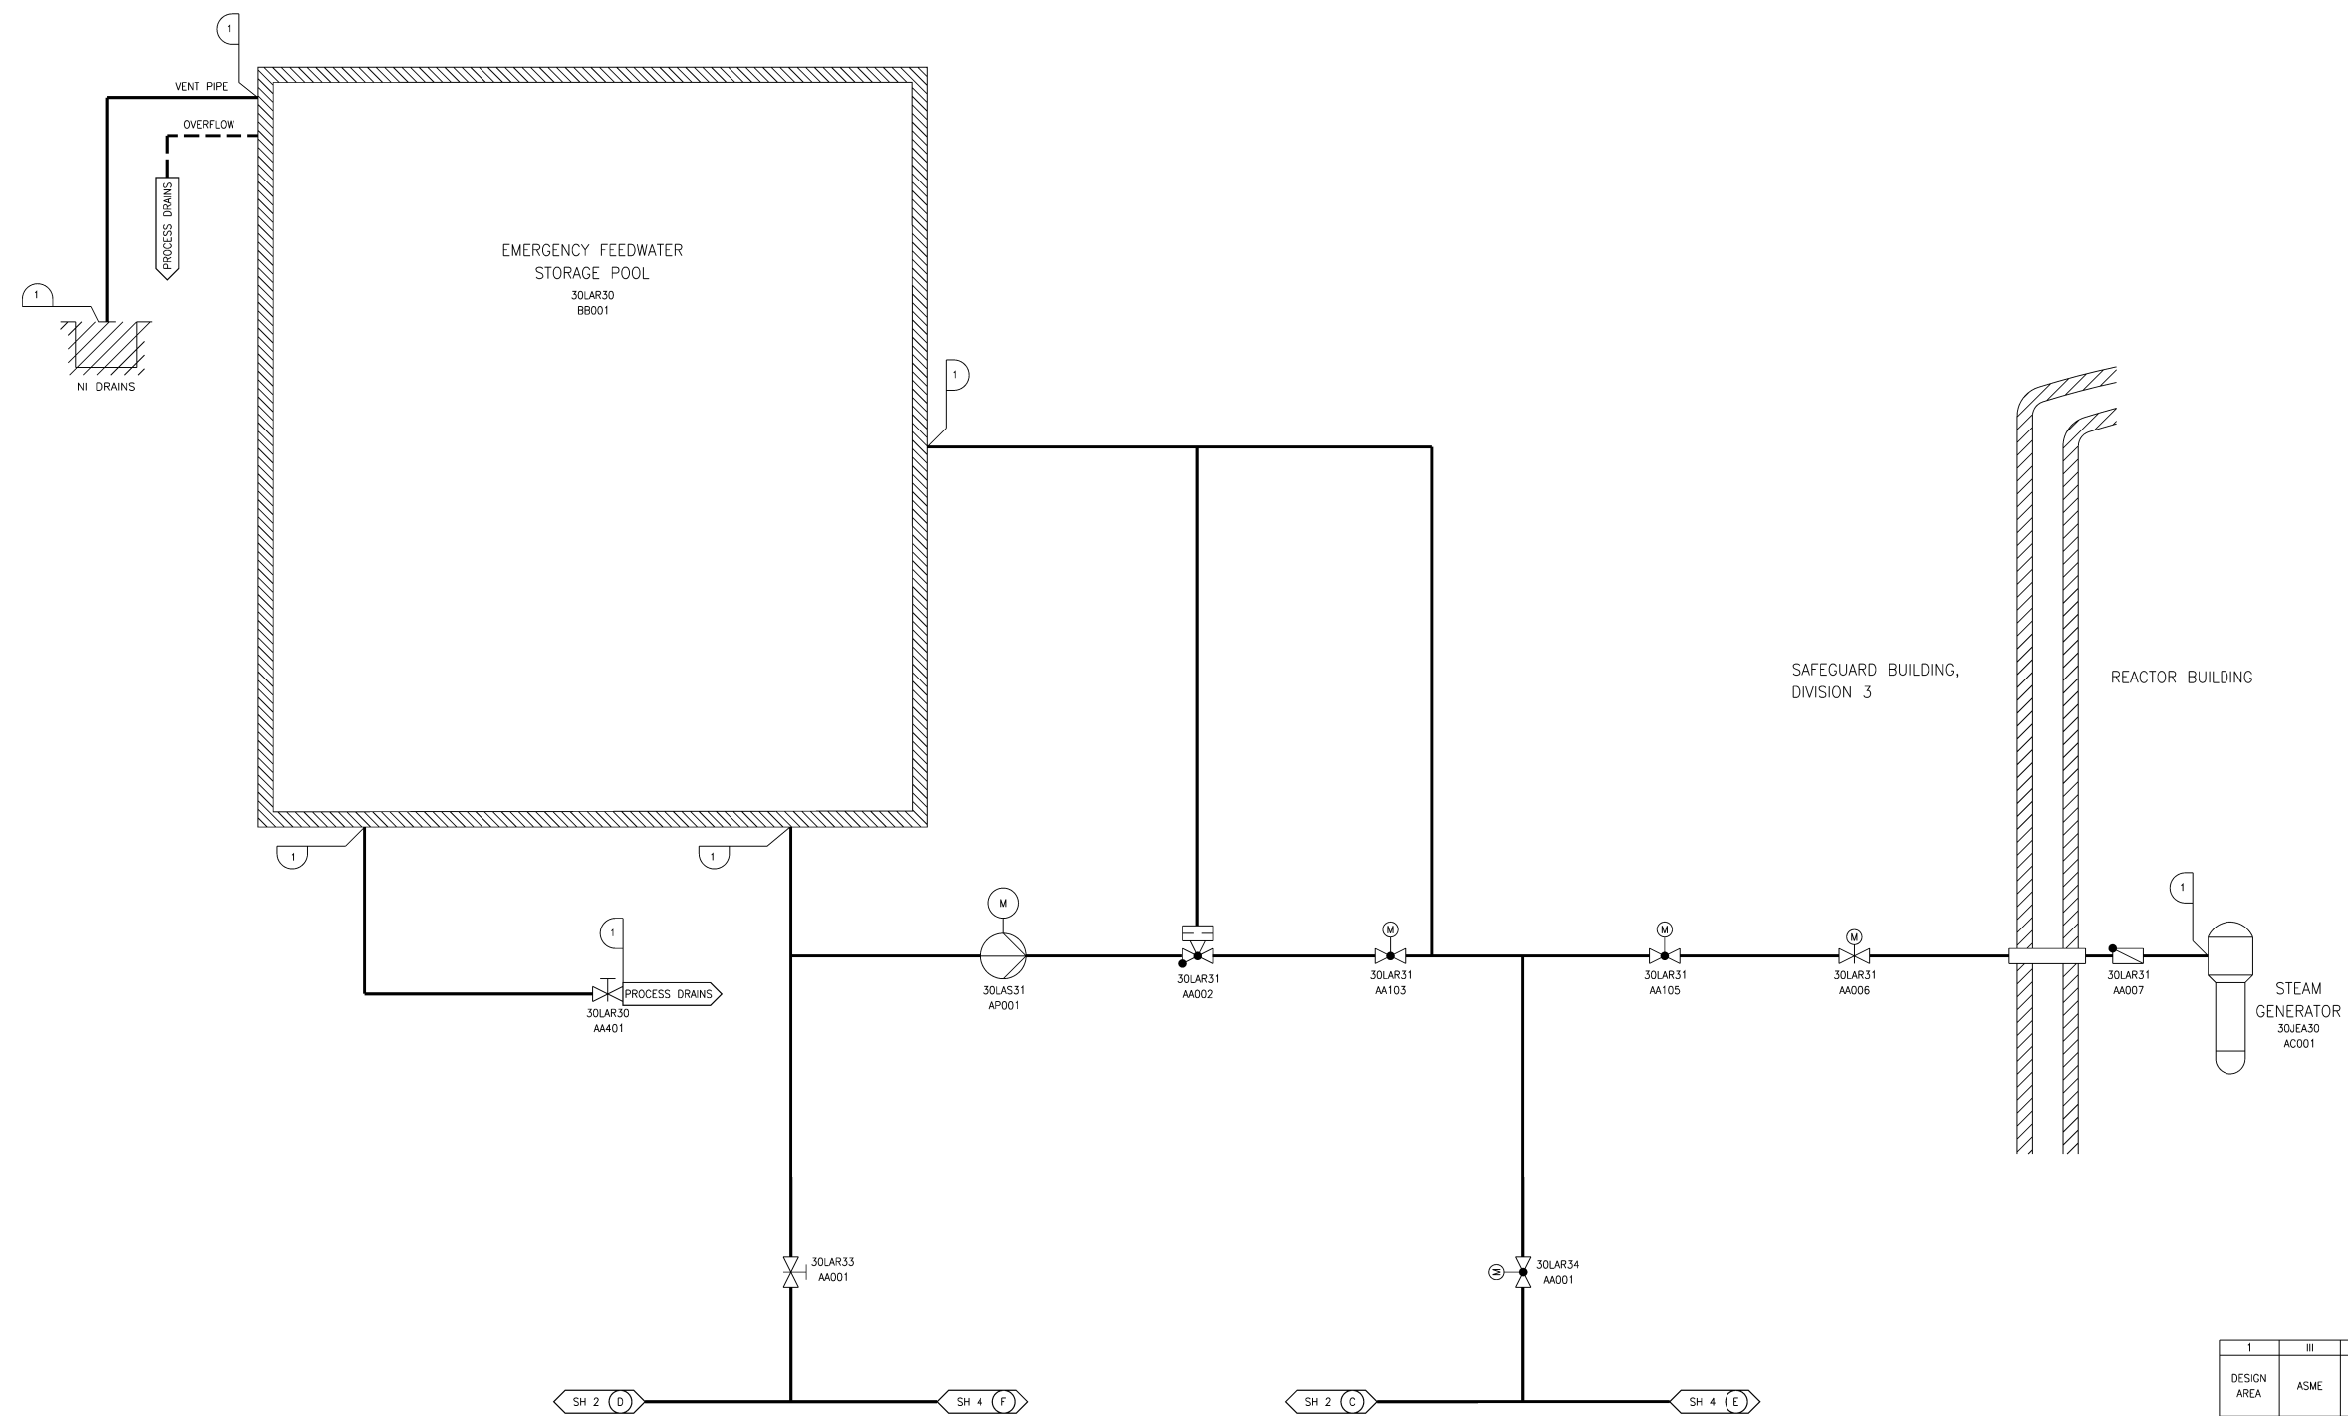

I	III	I
DESIGN AREA	ASME	SSC SEISMIC CLASS

REV 001  
LAR03T1

Figure 2.2.4-1—Emergency Feedwater System Functional Arrangement  
Sheet 4 of 4

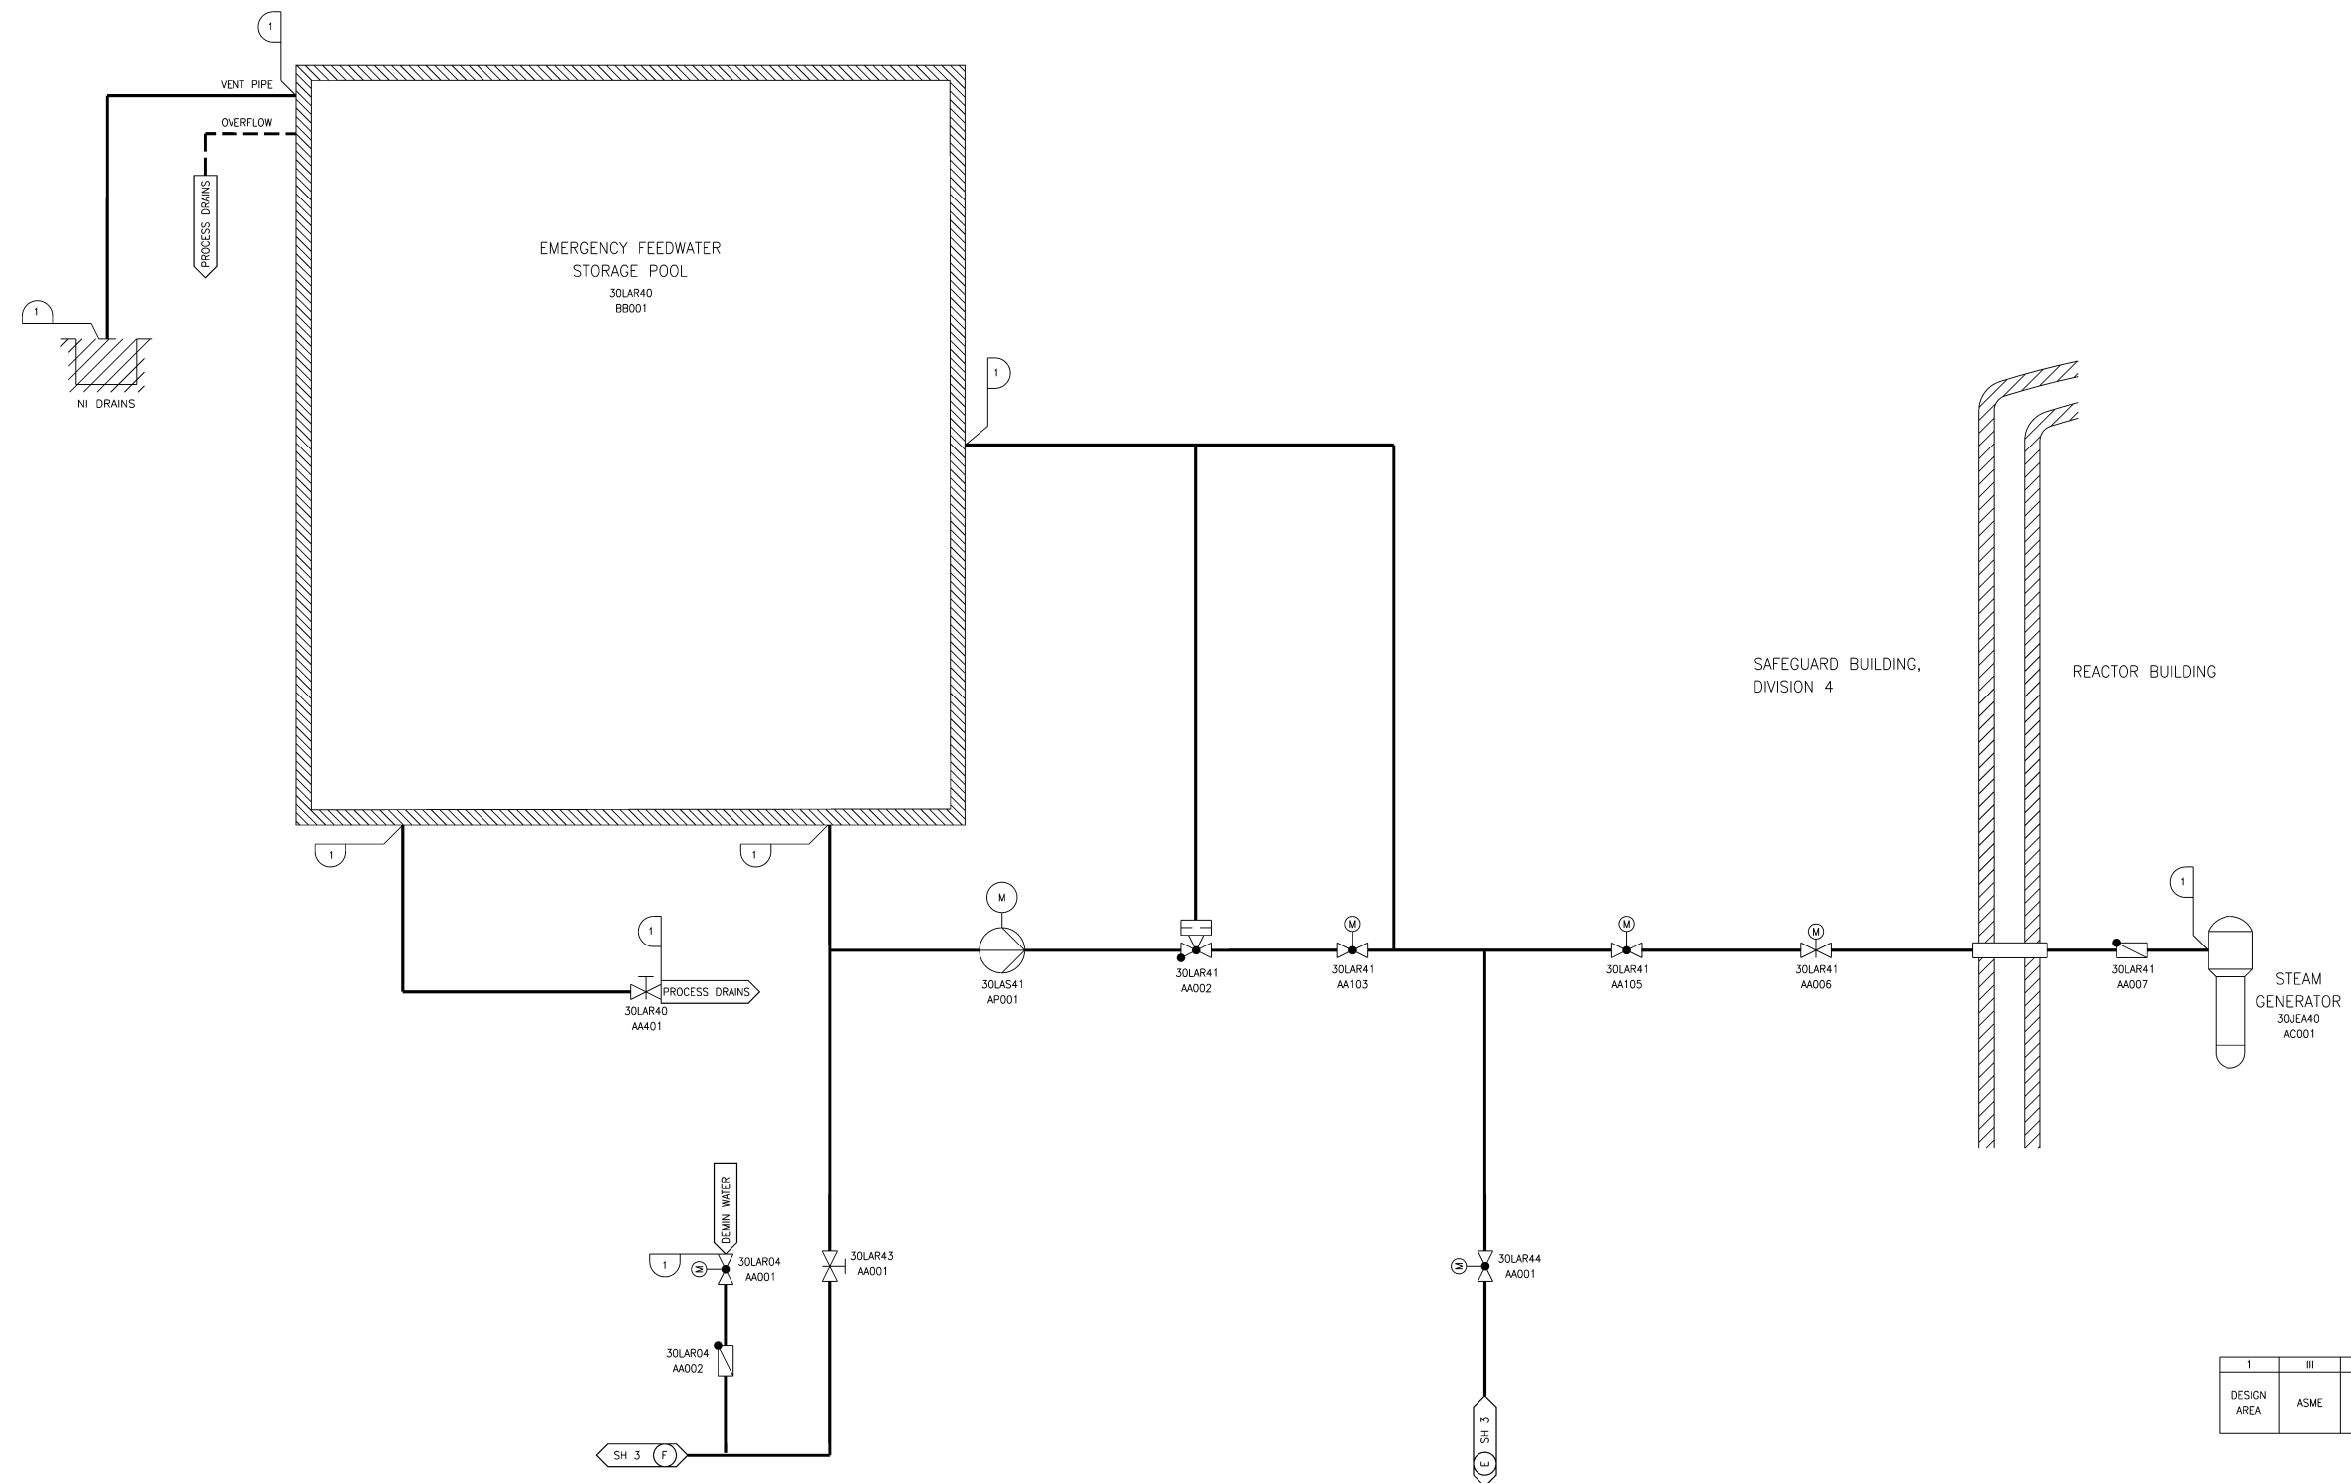

REV 001  
LAR04T1