


Figure 9.4.9-1—Emergency Power Generating Building Ventilation System

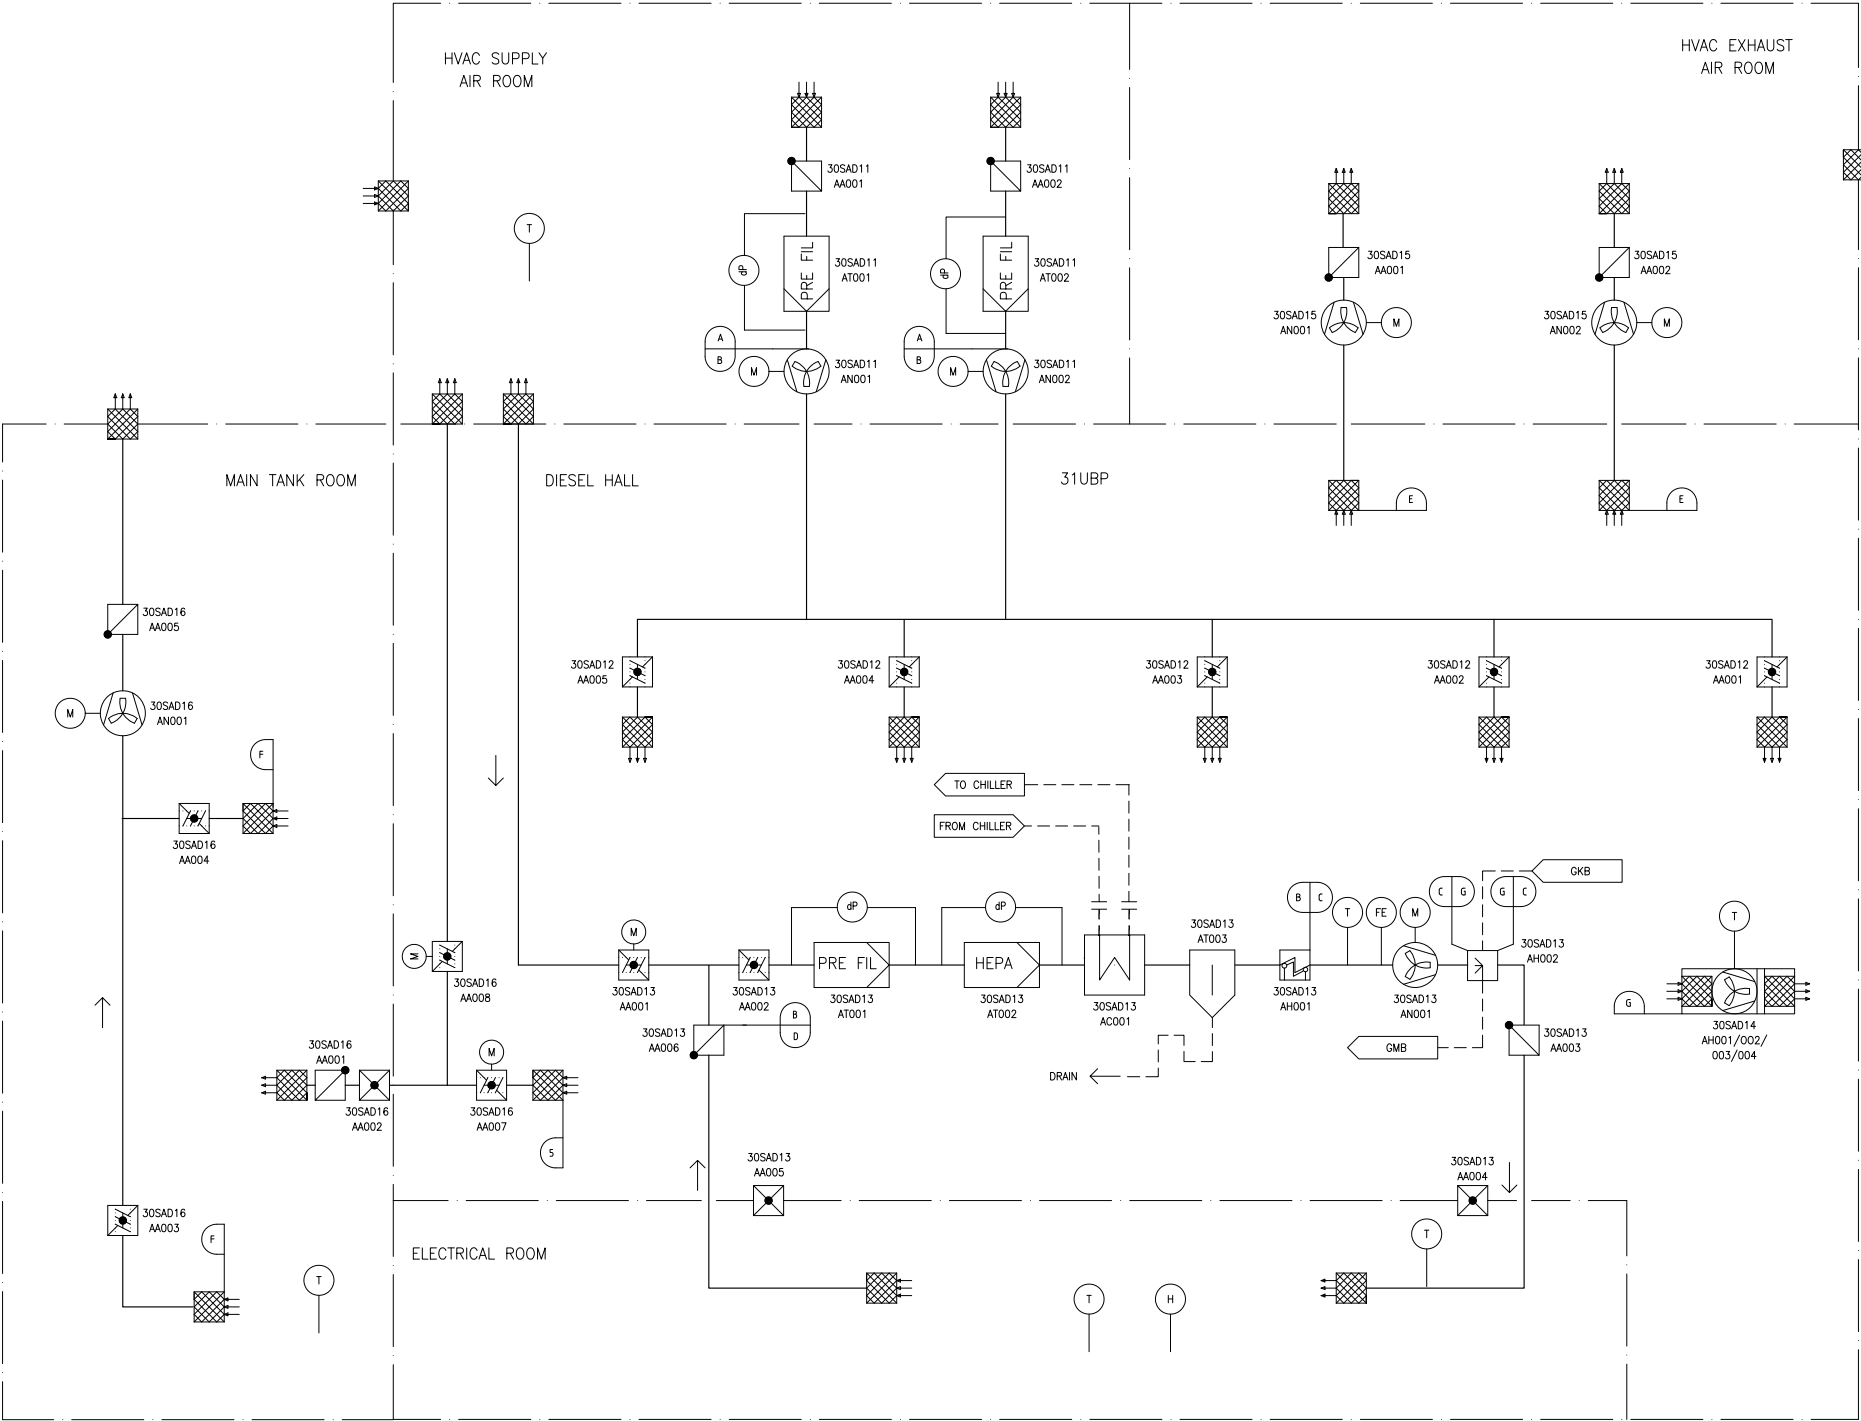

GKB - POTABLE AND SANITARY WATER DISTRIBUTION SYSTEM
GMB - PROCESS DRAINS COLLECTION AND DISPOSAL SYSTEM FOR EMERGENCY
POWER GENERATING BUILDINGS
SAD - DIESEL BUILDING VENTILATION SYSTEM
31UBP - EMERGENCY POWER GENERATING, BUILDING 1

NOTE:
DIVISION 1 SHOWN, REPRESENTATIVE OF DIVISIONS 2, 3 AND 4.

G	D	II
F	C	I
E	C	I
D	C	I
C	C	I
B	C	I
A	C	I
DESIGN AREA	SSC QUALITY GROUP	SSC SEISMIC CLASS

REV 002
SAD0112