


3)

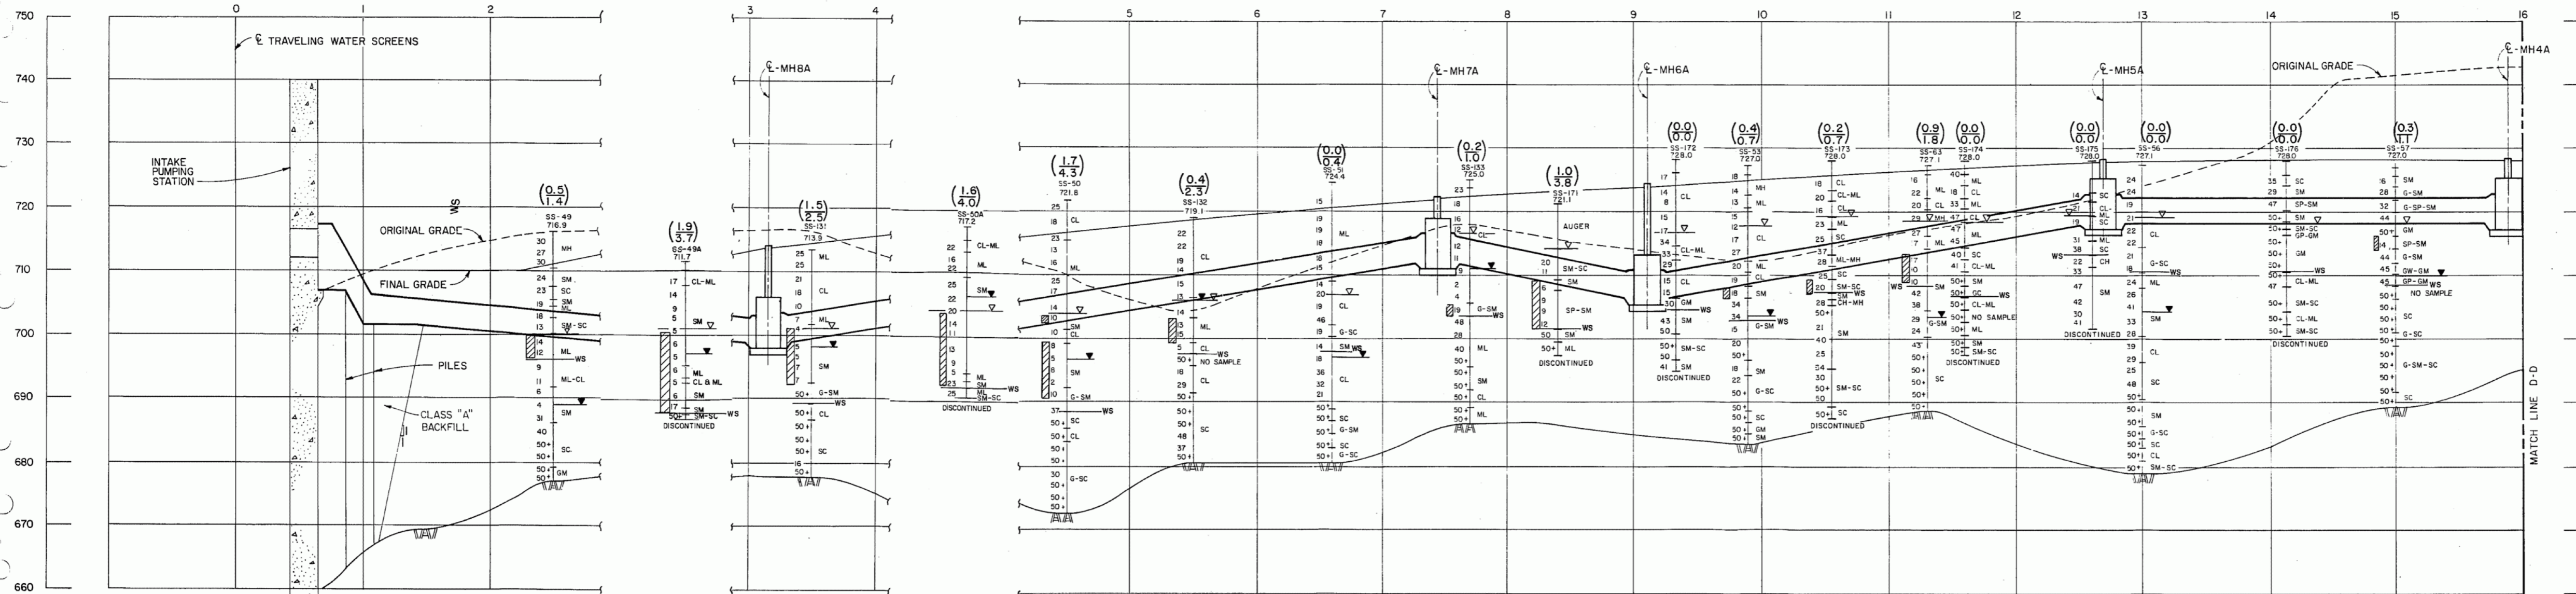

(0.3) POTENTIAL SETTLEMENT BASED ON 1.5% ϵ CRITERIA (INCHES)
 (1.1) POTENTIAL SETTLEMENT BASED ON 6% ϵ CRITERIA (INCHES)

- ∇ DESIGN WATER TABLE
- \blacktriangledown WATER TABLE (24 HR)
- MH SOIL CLASSIFICATION
- 13 BLOW COUNT
- POTENTIALLY LIQUEFIABLE SOIL (SEE NOTE)
- WS WEATHERED SHALE

NOTE:
 1. LIQUEFACTION BASED ON TOP OF GROUND ACCELERATION OF 0.4g AND SEED - IDRIS (1971) CORRELATION FOR SANDS.

Added by Amendment 50

WATTS BAR NUCLEAR PLANT
 FINAL SAFETY
 ANALYSIS REPORT

CATEGORY I ELECTRICAL CONDUITS
 SECTION F - F SHEET 1 OF 2
 FIGURE 2.5-576