


144

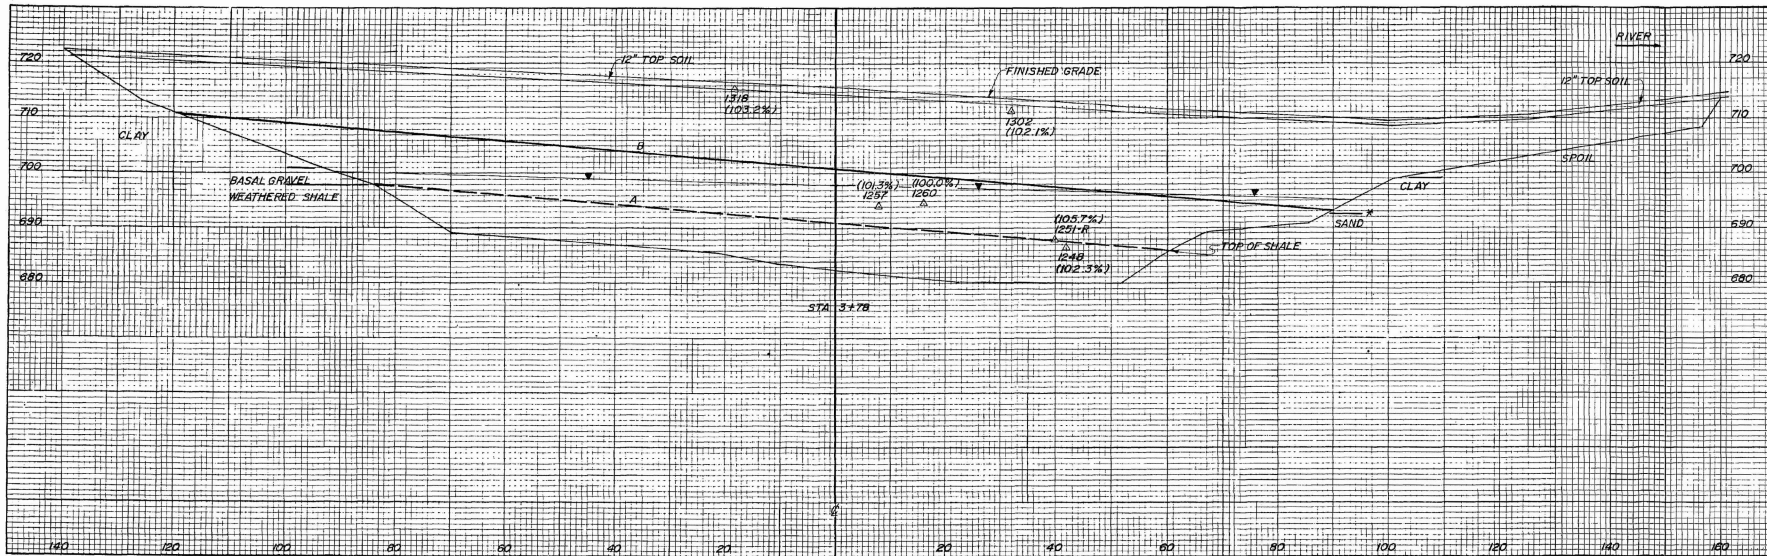

LEGEND:
 Δ DENSITY TEST
 1251 TEST NUMBER
 (101.6%) % MAXIMUM DRY DENSITY ASTM
 D598.
 ▽ WATER TABLE
 B POSTULATED FAILURE PLANE AT
 INTERFACE BETWEEN TYPE A
 EARTHFILL (95% MAXIMUM DRY
 DENSITY) AND TYPE A1 EARTHFILL
 (100% MAXIMUM DRY DENSITY)
 A POSTULATED FAILURE PLANE
 —* ASSUMED INTERFACE

ADDED BY AMENDMENT 59

| | |
|-------------------------|--------------|
| YARD | |
| UNDERGROUND BARRIER | |
| TRENCH A | |
| STA. 3+78 | |
| WATTS BAR NUCLEAR PLANT | |
| DESIGNED BY: [blank] | |
| CHECKED BY: [blank] | |
| DATE: [blank] | |
| DES-342 | IFSR 2-5-595 |