



ENCLOSURE 3

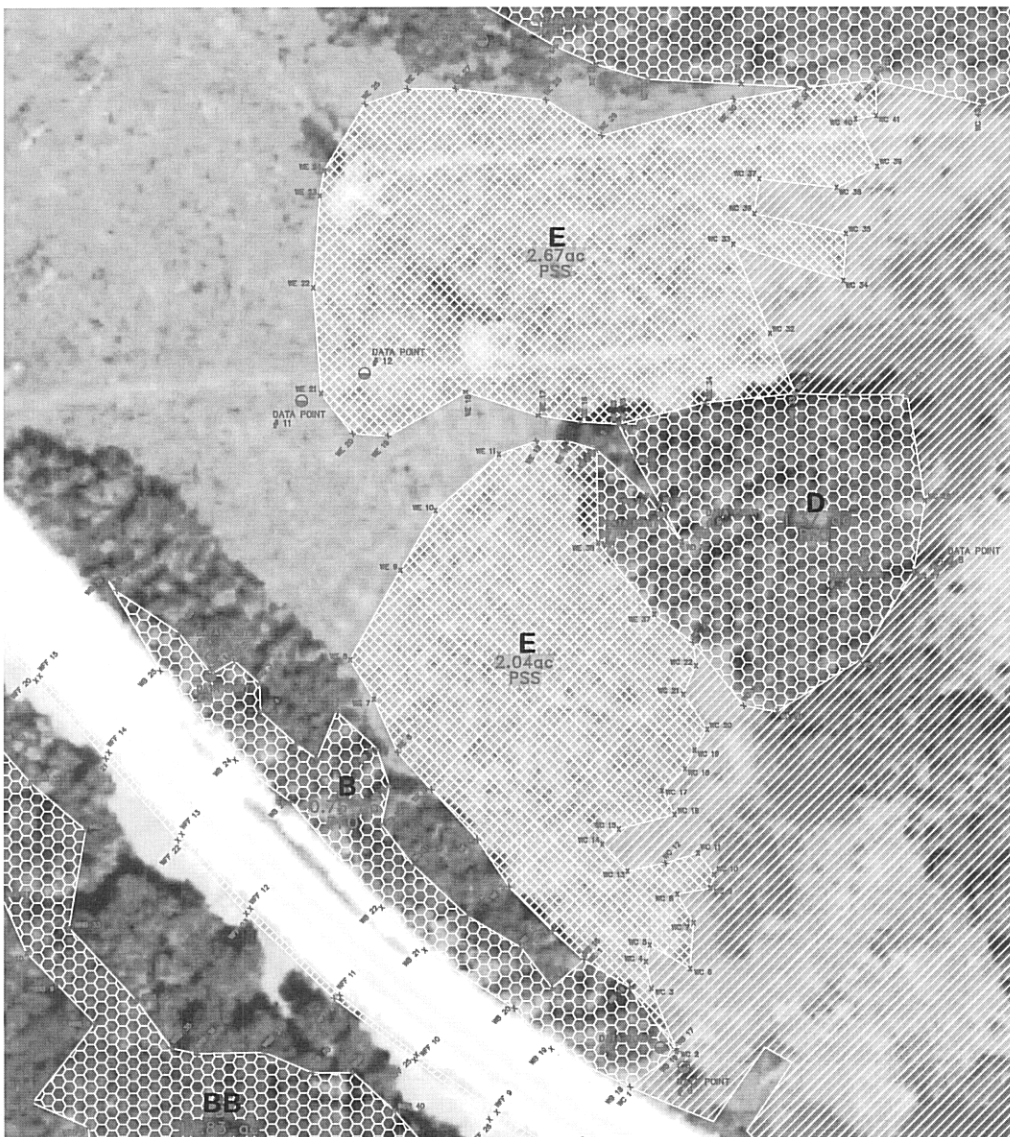

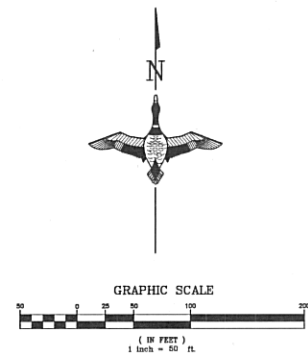





(24 drawings)




**NOTICE:**  
 CONSTRUCTION SITE SAFETY IS THE SOLE RESPONSIBILITY OF THE CONTRACTOR. DUCKS UNLIMITED, INC. SHALL NOT ASSUME ANY RESPONSIBILITY FOR THE SAFETY OF THE WORK PERFORMED, PERSONS ENGAGED IN THE WORK, NEARBY STRUCTURES OR OF OTHER PERSONS ON-SITE.  
 ALL DATA INCLUDED HEREIN IS THE SOLE PROPERTY OF DUCKS UNLIMITED, INC. AND SHALL NOT BE USED FOR ANY PURPOSE WITHOUT PRIOR WRITTEN CONSENT. DUCKS UNLIMITED, INC. ACCEPTS NO RESPONSIBILITY FOR THE USE OF THIS INFORMATION BY ANYONE EXTERNAL TO DUCKS UNLIMITED, INC. ALL RIGHTS RESERVED. COPYRIGHT 2000 DUCKS UNLIMITED, INC.



**LEGEND**

-  OPEN WATER (FLAGGED)
-  OPEN WATER (NOT FLAGGED)
-  WETLAND BOUNDARY
-  DATA POINT
-  WETLAND FLAG
-  PALLUSTRINE SCRUB-SHRUB (PSS)
-  PALLUSTRINE EMERGENT (PEM)
-  PALLUSTRINE FORESTED (PFD)

Global Leader in Wetlands & Wildlife Conservation  
**GREAT LAKES/ATLANTIC REGIONAL OFFICE**  
 ANN ARBOR, MICHIGAN (734) 623-2000





**DUCKS UNLIMITED**

WETLAND DELINEATION B, D, E  
 LARGE FERN HILL PLUGHGAN  
 MONROE COUNTY, MICHIGAN

REVISIONS:


CAD FILE:  
 Wetland Delineation 00  
 DESIGNED BY: --  
 DRAWN BY: CE, DA  
 SURVEYED BY: GB, MW, PW  
 BOOK NO. & PAGE: 13-19  
 DATE: 7/7/08  
 PROJECT NO.: US-MI-188-1  
 GLARO-MI3-46-4

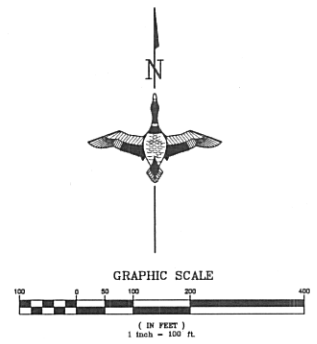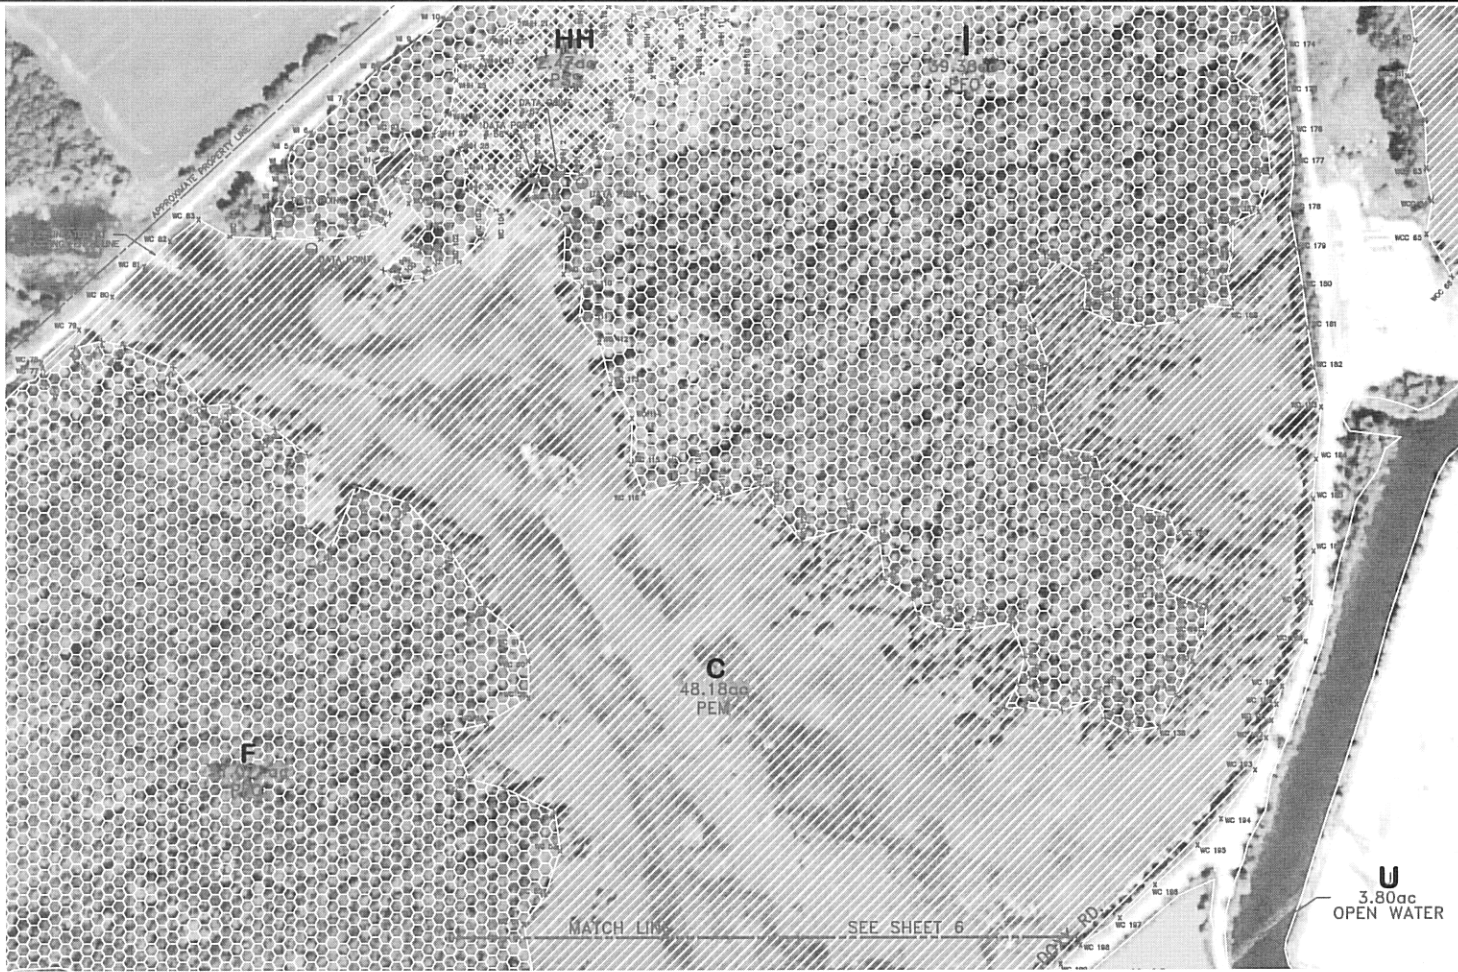









Global Leader in Wetlands & Wildlife Conservation  
**GREAT LAKES/ATLANTIC REGIONAL OFFICE**  
 ANN ARBOR, MICHIGAN (734) 623-2000  
**DUCKS UNLIMITED**

WETLAND DELINEATION C NORTH  
 DTE FARM II PLANT  
 MONROE COUNTY, MICHIGAN


REVISIONS:


CAD FILE:	Wetland Delineation 100
DESIGNED BY:	-
DRAWN BY:	GL DA
SURVEYED BY:	GL W/P
BOOK NO. & PAGE:	13-19
DATE:	7/7/08
PROJECT NO.:	US-MI-188-1
GLARO-MIS-46-5	

**LEGEND**






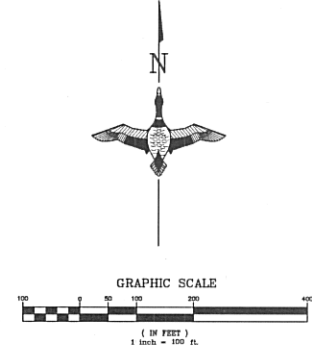


-  OPEN WATER (FLAGGED)
-  OPEN WATER (NOT FLAGGED)
-  WETLAND BOUNDARY
-  DATA POINT
-  WETLAND FLAG
-  PALUSTRINE SCRUB-SHRUB (PSS)
-  PALUSTRINE EMERGENT (PEM)
-  PALUSTRINE FORESTED (PFO)

NOTICE:  
 CONSTRUCTION SITE SAFETY IS THE SOLE RESPONSIBILITY OF THE CONTRACTOR. DUCKS UNLIMITED, INC. SHALL NOT ASSUME ANY RESPONSIBILITY FOR THE SAFETY OF THE WORK PERFORMED, PERSONS ENGAGED IN THE WORK, NEARBY STRUCTURES OR OF OTHER PERSONS ON-SITE.  
 ALL DATA INCLUDED HEREIN IS THE SOLE PROPERTY OF DUCKS UNLIMITED, INC. AND SHALL NOT BE USED FOR ANY PURPOSE WITHOUT THE WRITTEN CONSENT OF DUCKS UNLIMITED, INC. ACCEPTS NO RESPONSIBILITY FOR THE USE OF THIS INFORMATION BY ANYONE, EXTERNAL TO DUCKS UNLIMITED, INC. ALL RIGHTS RESERVED. COPYRIGHT 2007 DUCKS UNLIMITED, INC.

 

NOTICE:  
CONSTRUCTION SITE SAFETY IS THE SOLE RESPONSIBILITY OF THE CONTRACTOR. DUCKS UNLIMITED, INC. SHALL NOT ASSUME ANY RESPONSIBILITY FOR THE SAFETY OF THE WORK PERFORMED, PERSONS ENGAGED IN THE WORK, NEARBY STRUCTURES OR OF OTHER PERSONS ON-SITE.  
ALL DATA INCLUDED HEREIN IS THE SOLE PROPERTY OF DUCKS UNLIMITED, INC. AND SHALL NOT BE USED FOR ANY PURPOSE WITHOUT PRIOR WRITTEN CONSENT. DUCKS UNLIMITED, INC. ACCEPTS NO RESPONSIBILITY FOR THE USE OF THIS INFORMATION BY ANYONE EXTERNAL TO DUCKS UNLIMITED, INC. ALL RIGHTS RESERVED. COPYRIGHT 2000 DUCKS UNLIMITED, INC.

### LEGEND

-  OPEN WATER (FLAGGED)
-  OPEN WATER (NOT FLAGGED)
-  WETLAND BOUNDARY
-  DATA POINT
-  WETLAND FLAG
-  PALUSTRINE SCRUB-SHRUB (PSS)
-  PALUSTRINE EMERGENT (PEM)
-  PALUSTRINE FORESTED (PFO)

Global Leader in Wetlands & Wildlife Conservation  
**GREAT LAKES/ATLANTIC REGIONAL OFFICE**  
 ANN ARBOR, MICHIGAN (734) 623-2000




WETLAND DELINEATION C SOUTH  
 MONROE COUNTY, MICHIGAN

REVISIONS:

NO.	DESCRIPTION


CAD FILE:  
 Wetland Delineation 100  
 DESIGNED BY: -  
 DRAWN BY: GIL DA  
 SURVEYED BY: GILW/PJM  
 BOOK NO. # 18 PAGE 13-19  
 DATE:  
 7/7/08  
 PROJECT NO.:/  
 US-MI-188-1  
**GLARO-MI3-46-6**

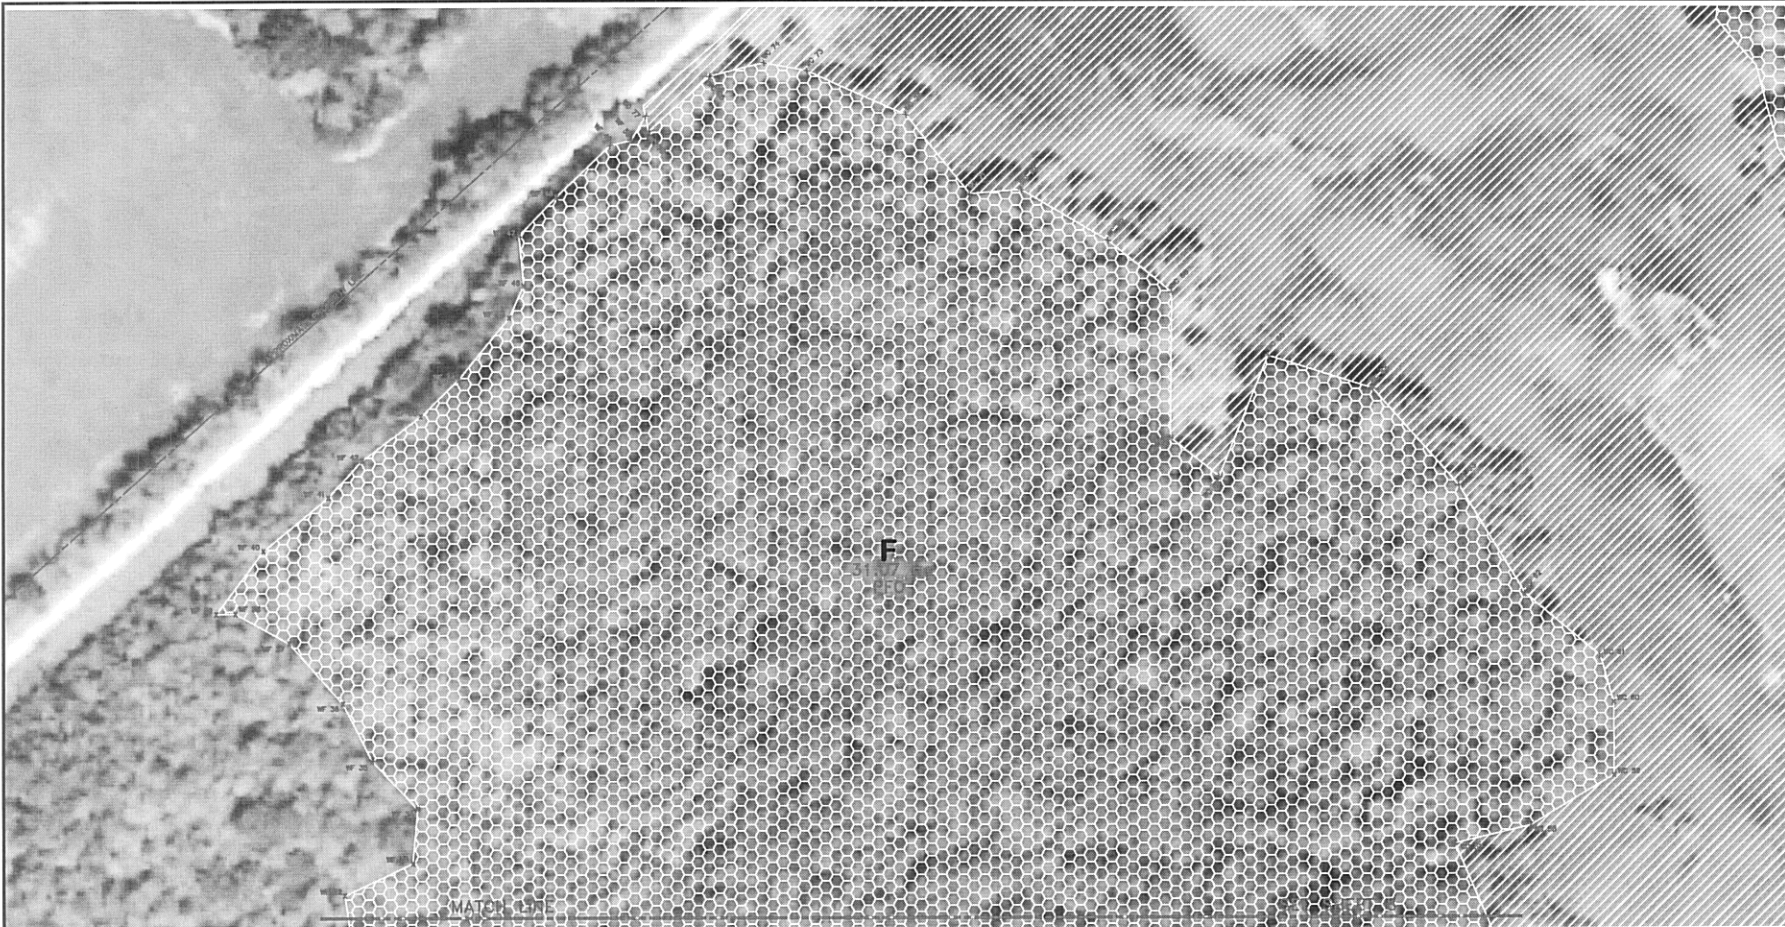







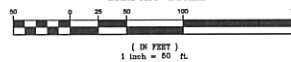

NOTICE:  
 CONSTRUCTION SITE SAFETY IS THE SOLE RESPONSIBILITY OF THE CONTRACTOR. DUCKS UNLIMITED, INC. SHALL NOT ASSUME ANY RESPONSIBILITY FOR THE SAFETY OF THE WORK PERFORMED, PERSONS ENGAGED IN THE WORK, NEARBY STRUCTURES OR OF OTHER PERSONS ON-SITE.  
 ALL DATA INCLUDED HEREIN IS THE SOLE PROPERTY OF DUCKS UNLIMITED, INC. AND SHALL NOT BE USED FOR ANY PURPOSE WITHOUT PRIOR WRITTEN CONSENT. DUCKS UNLIMITED, INC. ACCEPTS NO RESPONSIBILITY FOR THE USE OF THIS INFORMATION BY ANYONE EXTERNAL TO DUCKS UNLIMITED, INC. ALL RIGHTS RESERVED. COPYRIGHT 2005 DUCKS UNLIMITED, INC.




GRAPHIC SCALE



**LEGEND**

-  OPEN WATER (FLAGGED)
-  OPEN WATER (NOT FLAGGED)
-  WETLAND BOUNDARY
-  DATA POINT
-  WETLAND FLAG
-  PALUSTRINE SCRUB-SHRUB (PSS)
-  PALUSTRINE EMERGENT (PEM)
-  PALUSTRINE FORESTED (PFO)

Global Leader in Wetlands & Wildlife Conservation  
**GREAT LAKES/ATLANTIC REGIONAL OFFICE**  
 ANN ARBOR, MICHIGAN (734) 623-2000

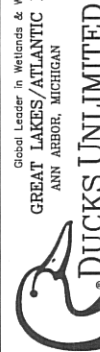



**DUCKS UNLIMITED**

WETLAND DELINEATION F NORTH  
 DIE FERN III PLANT  
 MONROE COUNTY, MICHIGAN






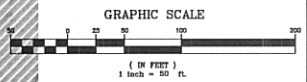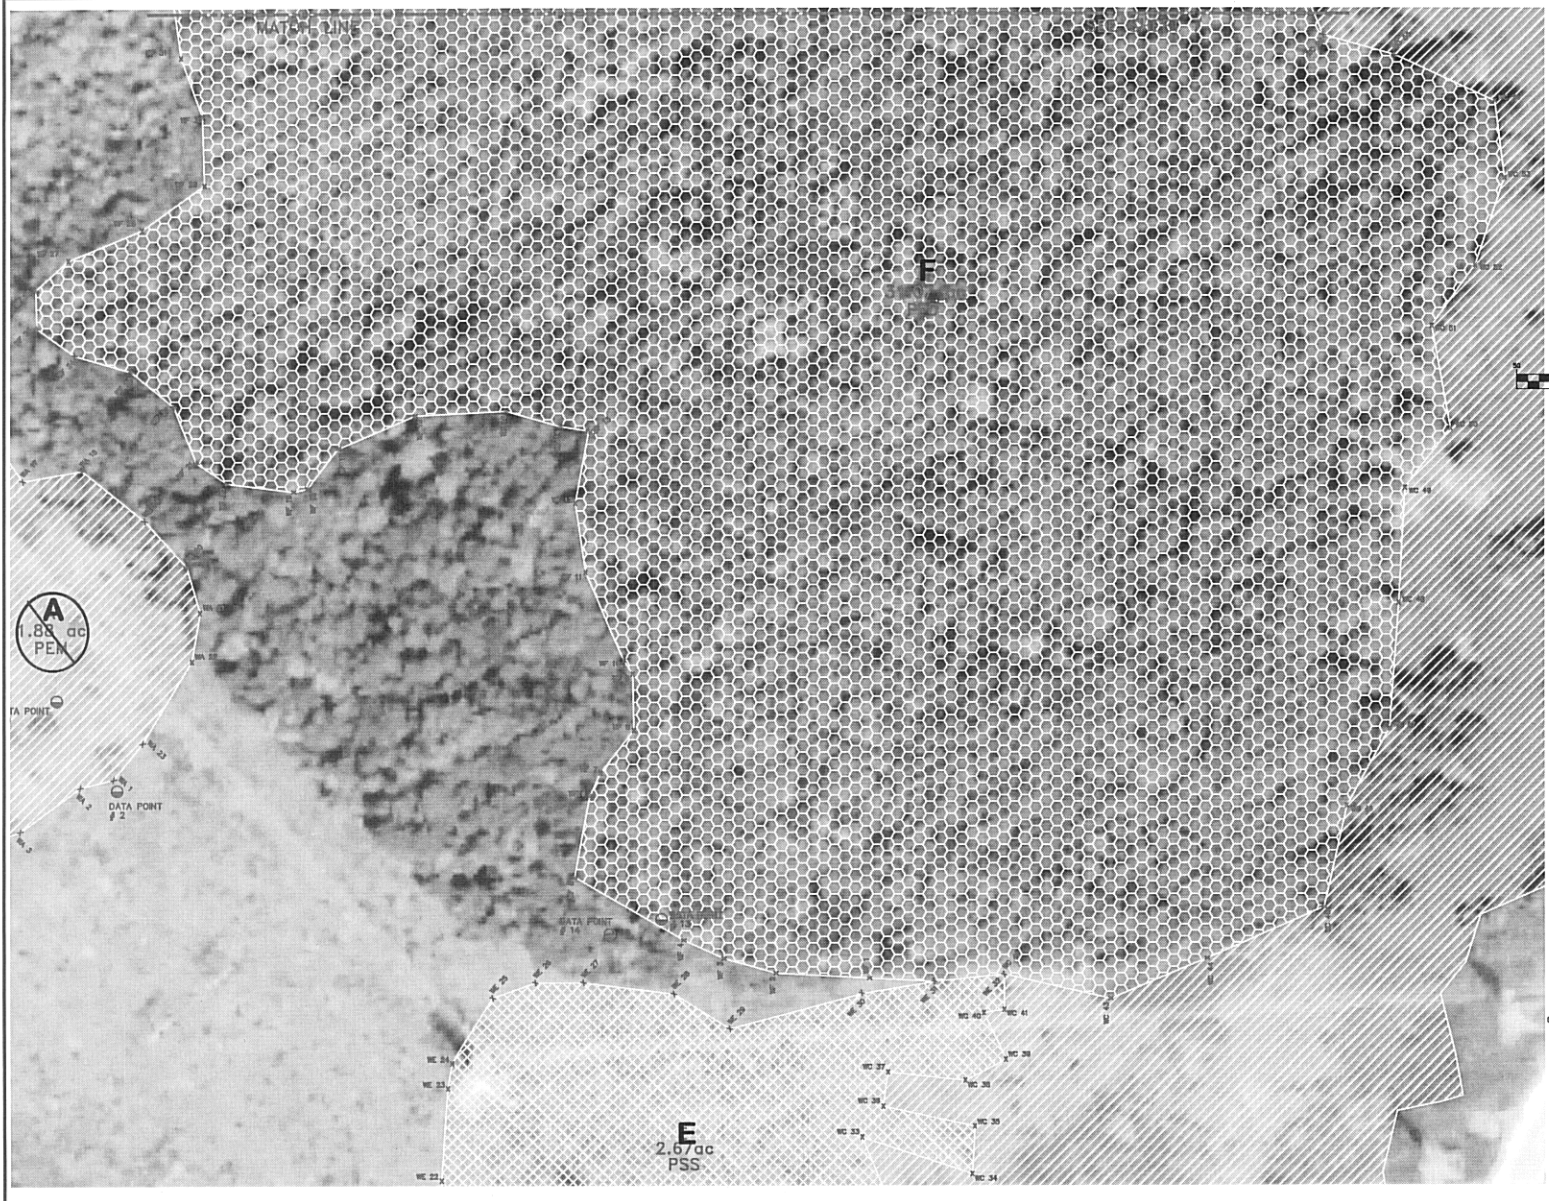


REVISIONS:

Wetland Delineation 50
CAD FILE
DESIGNED BY: --
DRAWN BY: CE, DA
SURVEYED BY: CE, WHP
BOOK NO. & 18 PAGE 13-19
DATE: 7/7/08
PROJECT NO.: US-M-188-1

GLAR0-MI3-46-7

 

**LEGEND**

-  OPEN WATER (FLAGGED)
-  OPEN WATER (NOT FLAGGED)
-  WETLAND BOUNDARY
-  DATA POINT
-  WETLAND FLAG
-  PALUSTRINE SCRUB-SHRUB (PSS)
-  PALUSTRINE EMERGENT (FEM)
-  PALUSTRINE FORESTED (PFO)

Global Leader in Wetlands & Wildlife Conservation  
**GREAT LAKES/ATLANTIC REGIONAL OFFICE**  
ANN ARBOR, MICHIGAN (734) 623-9000



**DUCKS UNLIMITED**

---

WETLAND DELINEATION F SOUTH  
MONTGOMERY COUNTY, MICHIGAN

---

REVISIONS



---

CAD FILE:  
Wetland Delineation 50

DESIGNED BY: --  
DRAWN BY: GJ, DA  
SURVEYED BY: GJ, MW, PM

DATE:  
7/7/08

PROJECT NO.:  
US-MI-188-1

GLARO-MI3-46-B

**NOTICE:**  
CONSTRUCTION SITE SAFETY IS THE SOLE RESPONSIBILITY OF THE CONTRACTOR. DUCKS UNLIMITED, INC. SHALL NOT ASSUME ANY RESPONSIBILITY FOR THE SAFETY OF THE WORK PERFORMED, PERSONS ENGAGED IN THE WORK, NEARBY STRUCTURES OR OF OTHER PERSONS ON-SITE.  
ALL DATA INCLUDED HEREIN IS THE SOLE PROPERTY OF DUCKS UNLIMITED, INC. AND SHALL NOT BE USED FOR ANY PURPOSE WITHOUT WRITTEN CONSENT. DUCKS UNLIMITED, INC. ACCEPTS NO RESPONSIBILITY FOR THE USE OF THIS INFORMATION BY ANYONE EXTERNAL TO DUCKS UNLIMITED, INC. ALL RIGHTS RESERVED. COPYRIGHT 2007 DUCKS UNLIMITED, INC.