

U.S. NUCLEAR REGULATORY COMMISSION

DATE

10/13/94

## TELEPHONE OR VERBAL CONVERSATION RECORD

TIME

4:30  A.M.  
 P.M. INCOMING CALL OUTGOING CALL

CALLING PARTICIPANTS

Andrew J. Schwartz  
Darrel Wiedeman

OFFICE/ADDRESS

U.S. NRC, Region I  
U.S. NRC, Region III

PHONE NUMBERS

(610) 337-5237  
(708) 829-9808

EXTENSION

none  
none

LICENSE NO.

D-00170 (STB-00258)

DOCKET NO.

040-00215

MAIL CONTROL NO.

75608

SUBJECT

Status of the Sun Flame site in Morris, Illinois


SUMMARY

Mr. Wiedeman stated that he inspected the site after operations ceased. He found fixed contamination on the floor that was painted over and he said tht the licensee was burning radioactive waste on the site. Oak Ridge assessed the site and the licensee started decommissioning. Illinois became an Agreement State during the clean-up and the state released the site for unrestricted use after remediation was completed. The parent company, Valor International, is located in Great Britain.

PERSON DOCUMENTING CONVERSATION

Andrew Schwartz

SIGNATURE

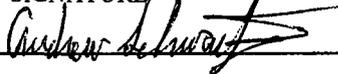

DATE

10/13/94

REFERRED TO

N/A

ACTION REQUESTED

N/A

INITIALS

DATE

A-89

ACTION TAKEN

C. Gordon, State Agreements Officer, will get confirmation in writing of the release of the site by the State of Illinois.

INITIALS

DATE



SURVEY OF PROPERTY AT  
HACKENSACK  
NEW JERSEY

Scale 1" = 100'

Sept. 3, 1954

Survey to date  
Feb. 21, 1957  
G. Blair

Final of Cont.  
Civil Eng. & Surveyor  
Hillsdale, New Jersey



FINAL SURVEY  
21 Nov 1955  
G. Blair

Location survey Dec. 20, 1954  
G. Blair

SURVEY TO DATE - 13 April 1957

now or fully  
Public Service Electric & Gas Co.





Survey to date  
Dec. 21, 1957  
G. Blair

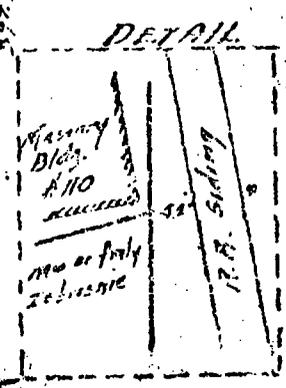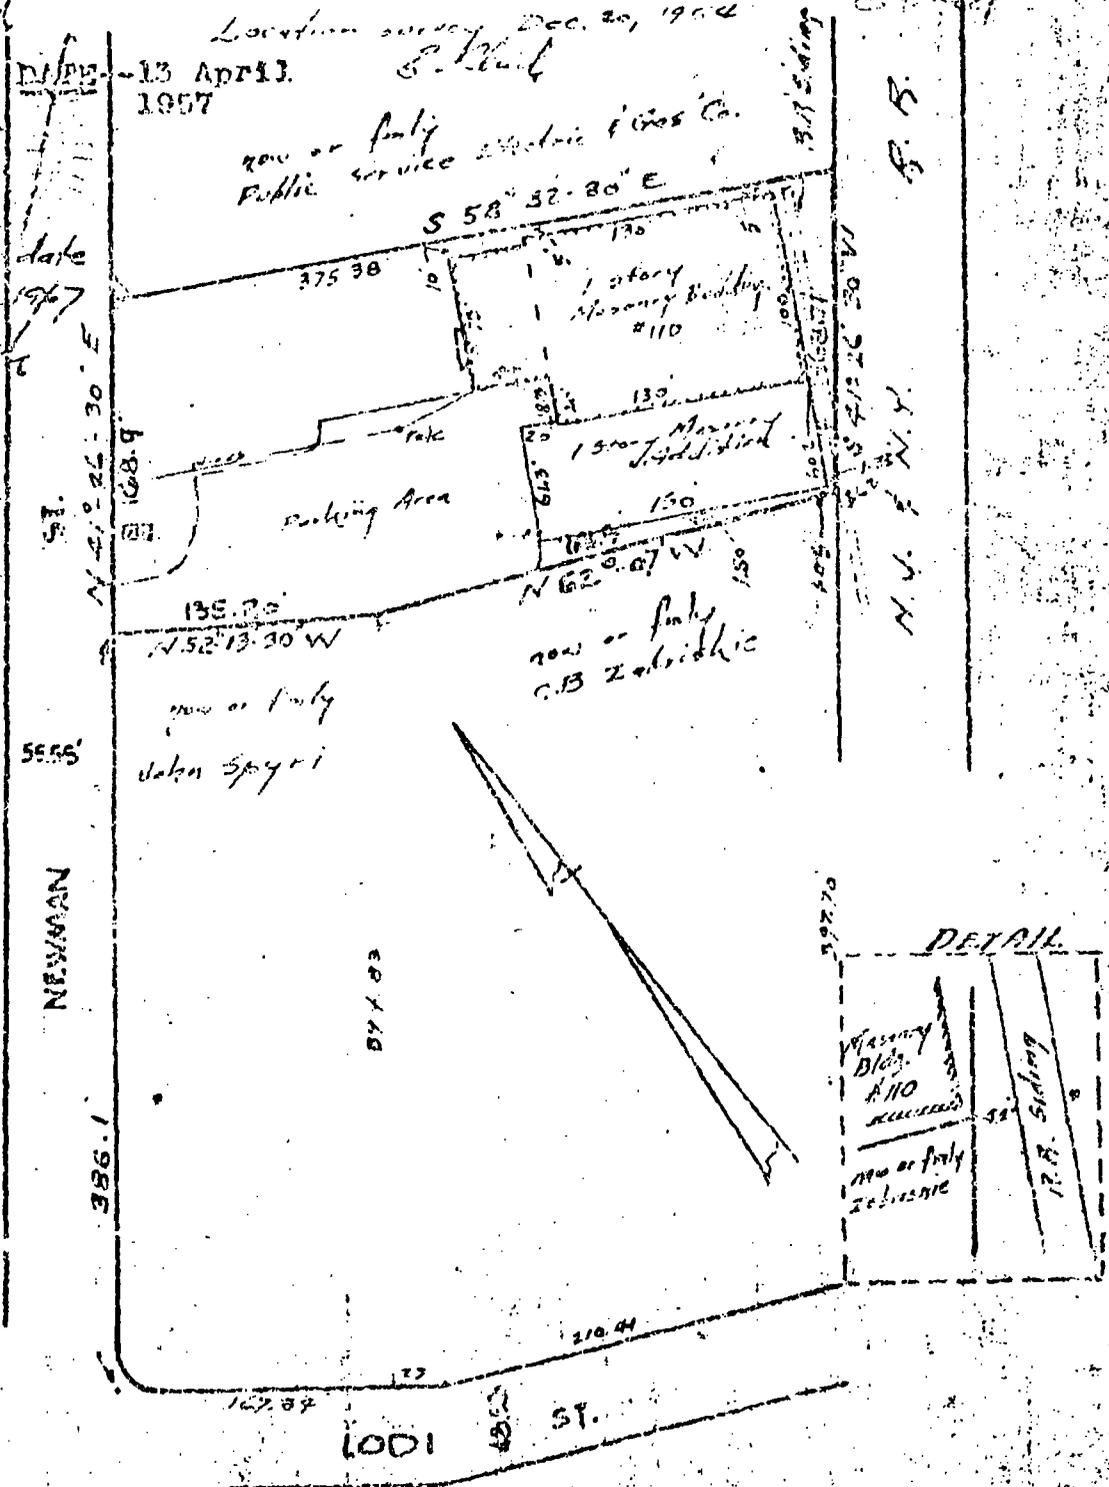

Certified and guaranteed to all parties interested in title to premises surveyed to be correct and accurate.

Surveyor's Name

Rev.

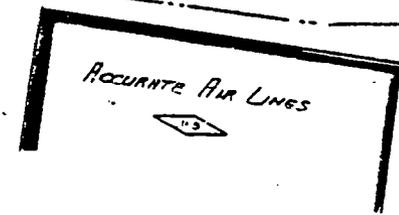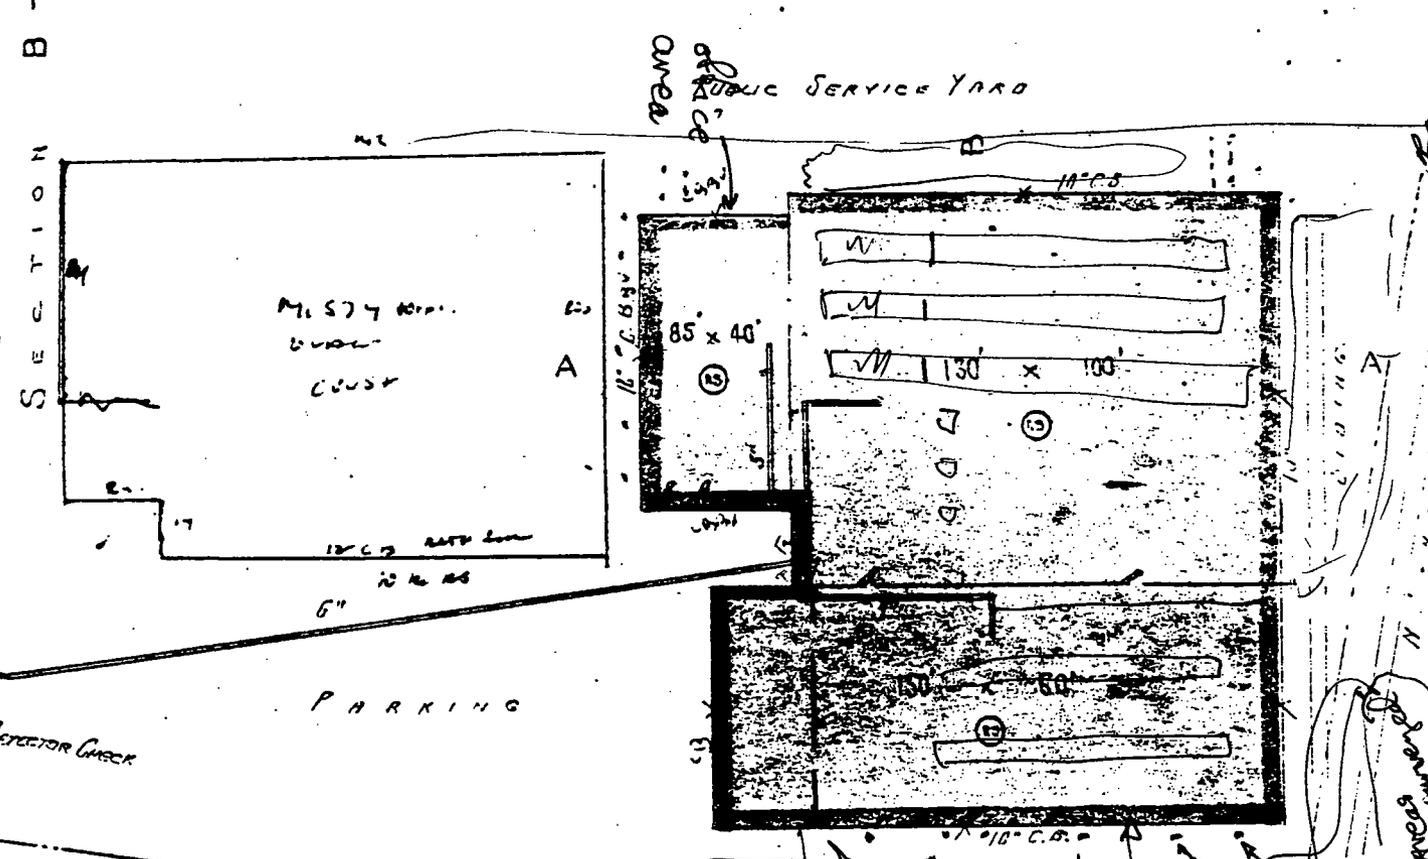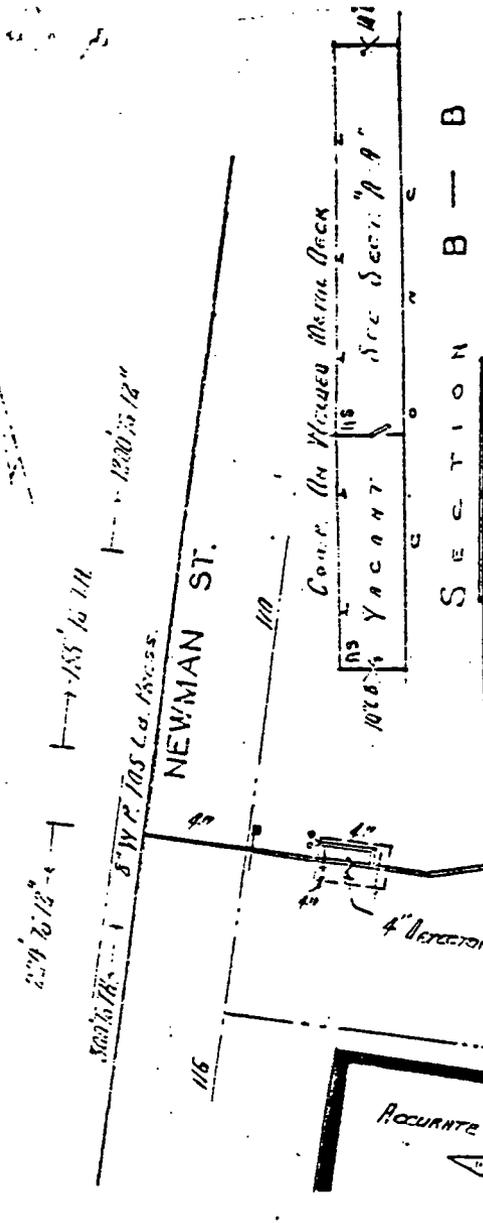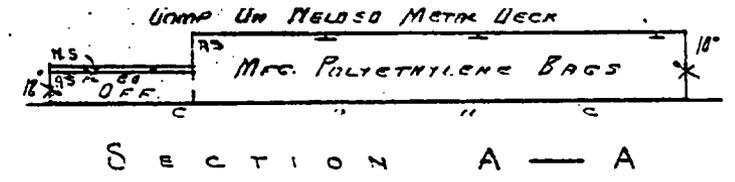

Trucks park down  
 contiguous areas

Fidelity  
 Equipment  
 Business  
 © 2 yrs.

CONFIDENTIAL INFORMATION  
 Only for inspectors and subscribers or their authorized employees. Reports or plans shall not be copied nor otherwise reproduced and shall not be given to any one other than those authorized to use them.