

LEGEND

—————
RESTRICTED AREA BOUNDARY

- - - - -
CONTROLLED AREA BOUNDARY

NOTE:
EACH CONTAINMENT AREA SIZED TO
CONTAIN 110% VOLUME OF THE
LARGEST VESSEL IN THAT AREA.

RELEASED FOR
PERMITTING ONLY
NOT FOR
CONSTRUCTION



DRAWING NO. _____ DRAWING TITLE _____
REFERENCE DRAWINGS _____
THIS DRAWING WAS PREPARED BY LYNTEK, ALL OF
THE INFORMATION CONTAINED THEREIN IS THE
PROPERTY OF LYNTEK AND NO REPRODUCTION CAN BE
MADE WITHOUT THE PROPER WRITTEN AUTHORIZATION
OF LYNTEK.

B	ISSUE FOR PERMITTING APPLICATION	JIK	11/23/10
A	FINAL ISSUE FOR PERMITTING APPLICATION	JIK	10/14/10
NO	REVISIONS	BY APP	DATE

STRATA ENERGY ROSS ISR PROJECT
PLANT DESIGN

FIGURE 5.7-4 RESTRICTED & CONTROLLED AREA
SHOWING LIQUID CONTAINMENT DESIGN FEATURES

LYNTEK INCORPORATED			
CAD-OP	J. ELLIS	10/11/10	DATE/TIME LAST MODIFIED
CKD.			112410.0700
P.M.	J. KYLE		DRAWING NO. REV.
SCALE:	(D) NONE		09046-G-05 B

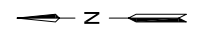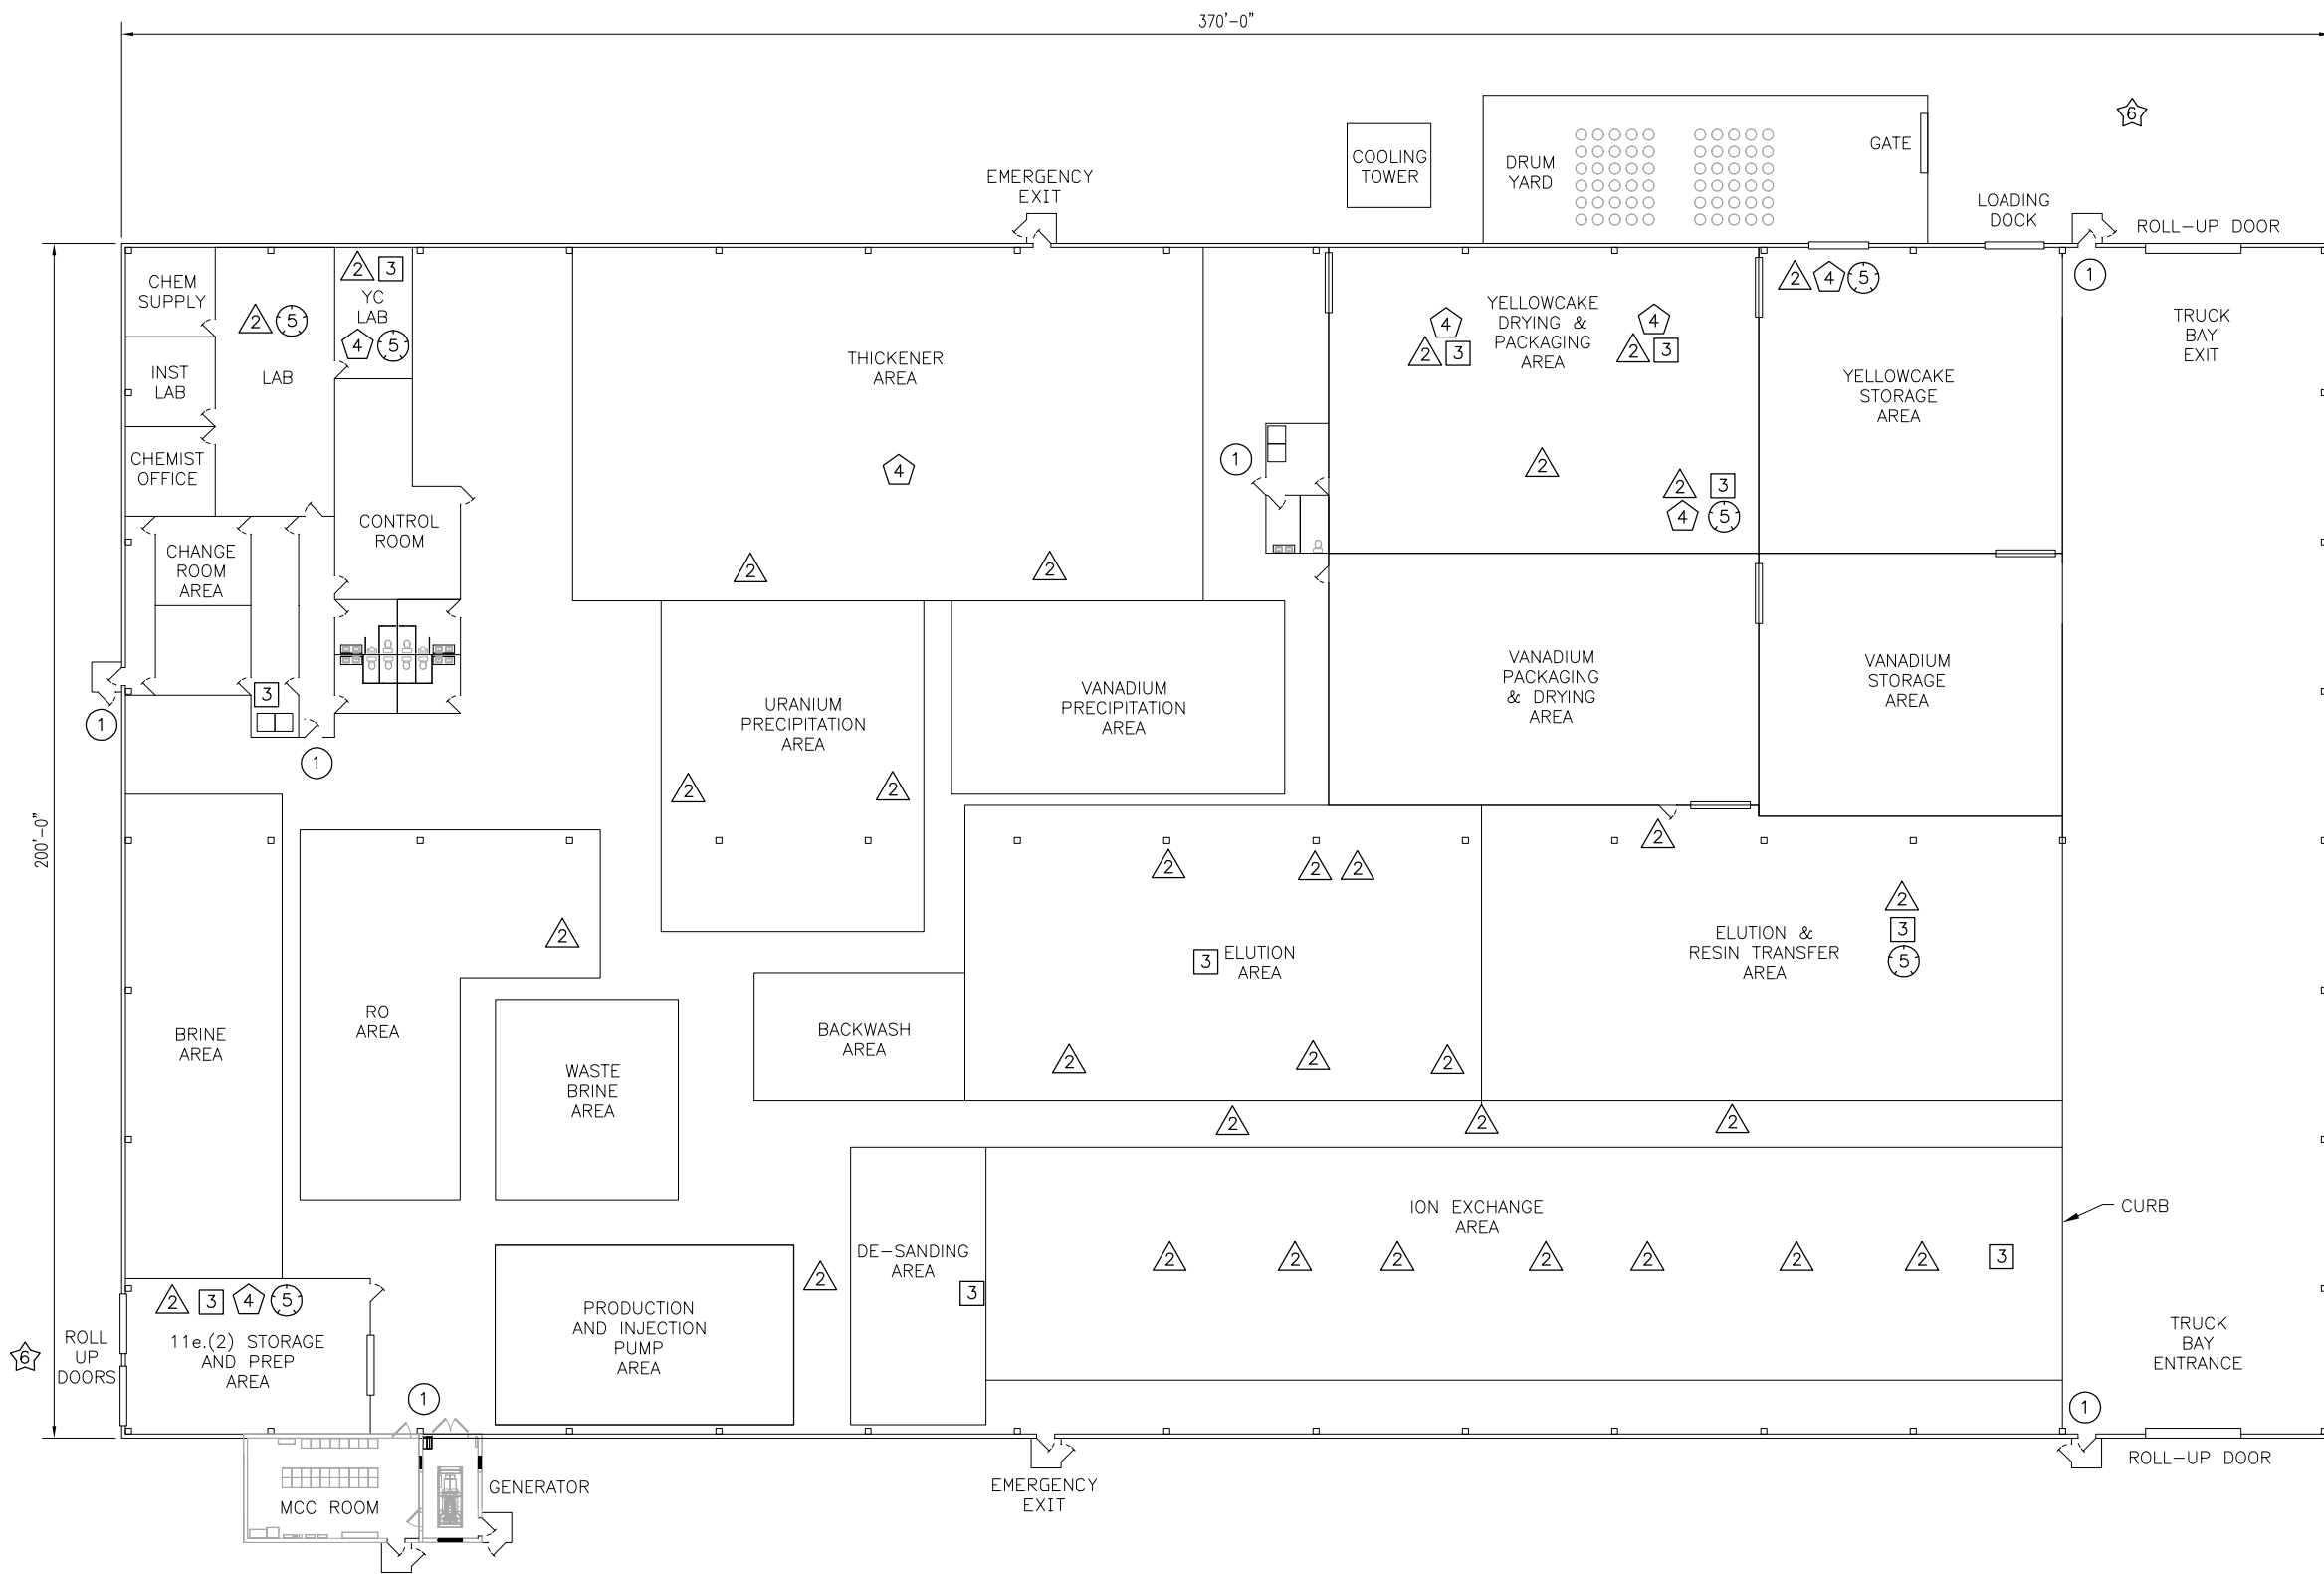

- LEGEND
- ① PERSONNEL FRISKING STATION
 - ② GAMMA SURVEY
 - ③ RADON/RADON DAUGHTER MONITORING
 - ④ AIR PARTICULATE MONITORING
 - ⑤ EXHAUST VENT
 - ⑥ TRUCK SURVEY & DECONTAMINATION STATION

B	ISSUE FOR PERMITTING APPLICATION	JIK	11/23/10
A	FINAL ISSUE FOR PERMITTING APPLICATION	JIK	10/14/10
NO	REVISIONS	BY APP	DATE



STRATA ENERGY ROSS ISR PROJECT
PLANT DESIGN

FIGURE 5.7-5 GENERAL ARRANGEMENT WITH RADIOLOGICAL SURVEY PLAN

LYNTEK INCORPORATED			
CAD-OP	J. ELLIS	10/11/10	DATE/TIME LAST MODIFIED
CKD.			112410.0715
P.M.	J. KYLE		DRAWING NO. REV.
SCALE:	(D) NONE		09046-G-03 B

RELEASED FOR PERMITTING ONLY
NOT FOR CONSTRUCTION

DRAWING NO. DRAWING TITLE
REFERENCE DRAWINGS
THIS DRAWING WAS PREPARED BY LYNTEK, ALL OF THE INFORMATION CONTAINED THEREIN IS THE PROPERTY OF LYNTEK AND NO REPRODUCTION CAN BE MADE WITHOUT THE PROPER WRITTEN AUTHORIZATION OF LYNTEK.

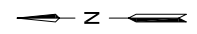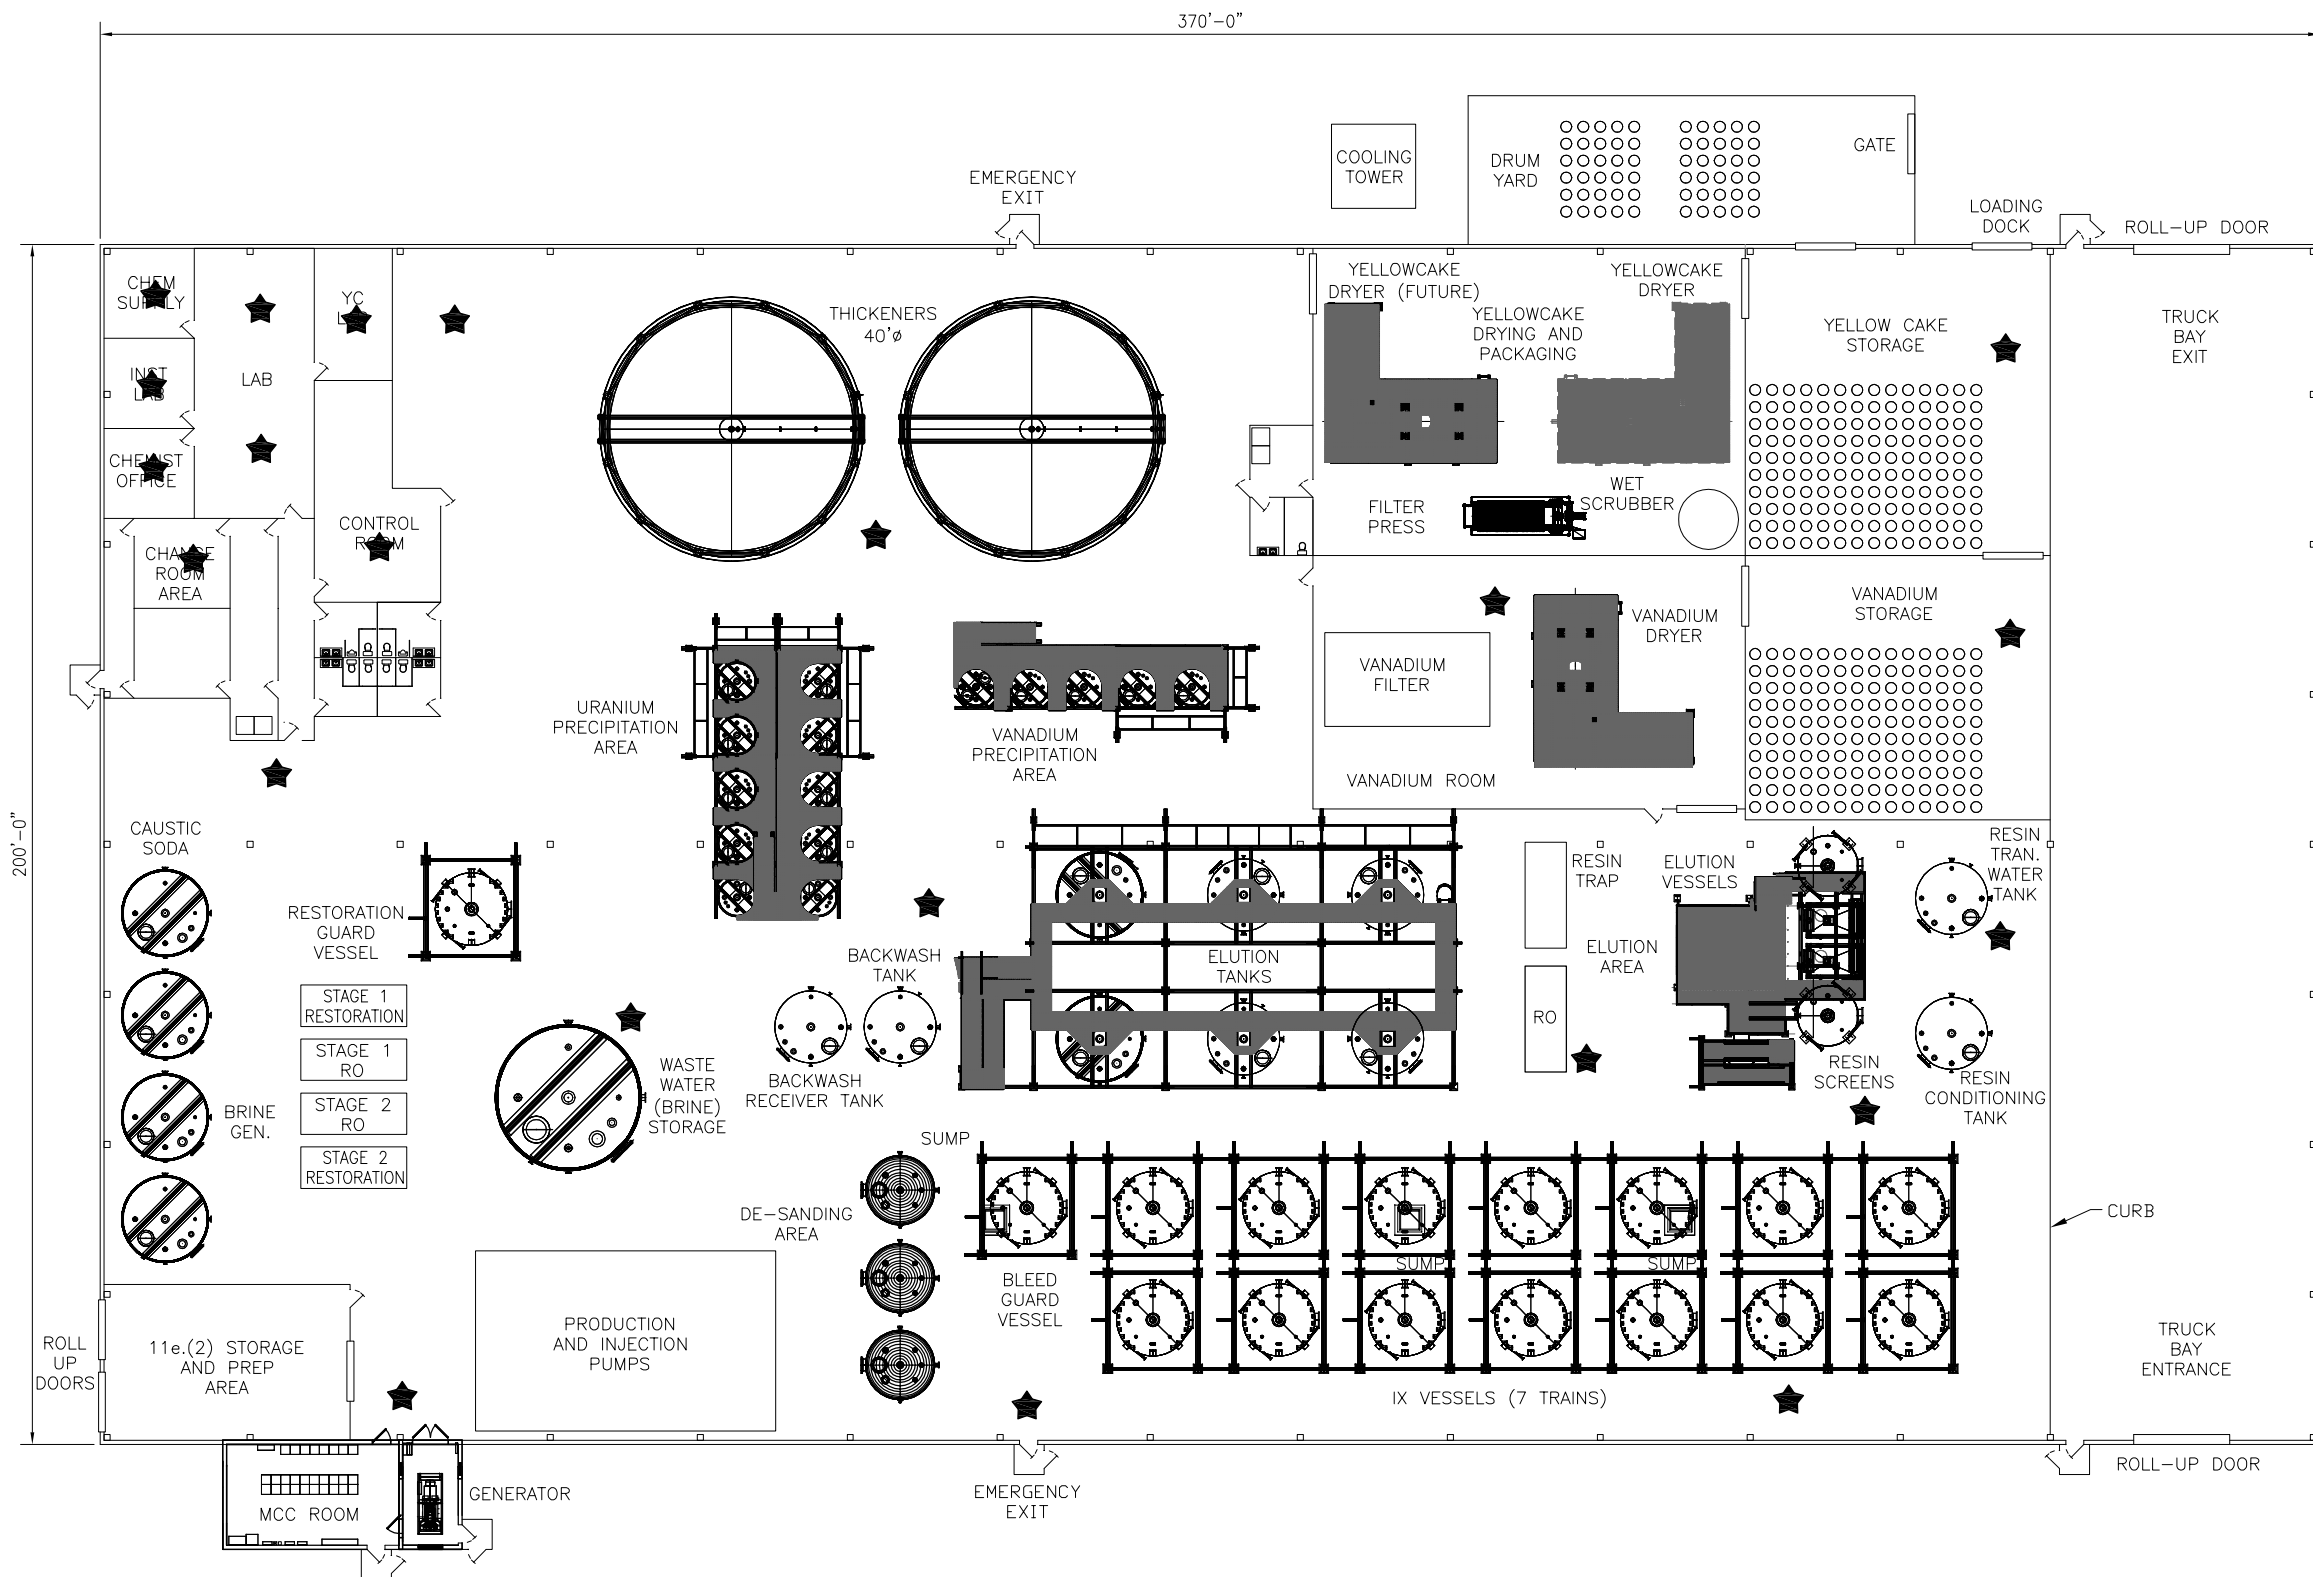

RELEASED FOR PERMITTING ONLY
NOT FOR CONSTRUCTION

DRAWING NO.	DRAWING TITLE
	REFERENCE DRAWINGS
THIS DRAWING WAS PREPARED BY LYNTEK, ALL OF THE INFORMATION CONTAINED THEREIN IS THE PROPERTY OF LYNTEK AND NO REPRODUCTION CAN BE MADE WITHOUT THE PROPER WRITTEN AUTHORIZATION OF LYNTEK.	

A	FINAL ISSUE FOR PERMITTING APPLICATION	JIK	10/14/10
NO	REVISIONS	BY APP	DATE
		ROSS ISR PROJECT	
		PLANT DESIGN	
FIGURE 5.7-6 CONCEPTUAL GENERAL ARRANGEMENT CONTAMINATION SURVEY LOCATIONS			
LYNTEK INCORPORATED			
CAD-OP	J.DEHERRERA	10/14/10	DATE/TIME LAST MODIFIED
CKD.			101410.1000
P.M.	J. KYLE		DRAWING NO.
SCALE:	(D) NONE		REV.
			09046-G-07
			A