

SEE SHEET 1 FOR GENERAL NOTES

PROJECT TITLE:
 SPECIFIC PURPOSE SURVEY OF WETLAND JURISDICTIONAL DELINEATION
 AND THREATENED AND ENDANGERED SPECIES
 OF
PROGRESS ENERGY FLORIDA
Polk-Hillsborough-Pinellas (PHP) Transmission Line
Polk, Hillsborough and Pinellas Counties, Florida

DATE	BY	DESCRIPTION

DRAWN BY: P.E.W.	CHKD. BY: R.M.J.	
DATE: 11/09/09	DATE: 11/09/09	
JOB No. 63740090435	SCALE: 1"=100'	SHT. 90 OF 183
DRAWING NAME: PHP Transmission Line.dwg		

PREPARED BY:

MACTEC
 MACTEC Engineering & Consulting, Inc.
 4150 North John Young Parkway Orlando, Florida 32804-2620
 Phone: 407.522.7570 Fax: 407.522.7576
 CERTIFICATE OF AUTHORIZATION: LB 6000

PREPARED FOR:

GOLDER ASSOCIATES
 Gainesville, Florida




GOLDER ASSOCIATES
 6026 NW 1st Place
 GAINESVILLE, FLORIDA 32607

MATCH LINE FU

MATCH LINE FU

MATCH LINE FY

MATCH LINE FY

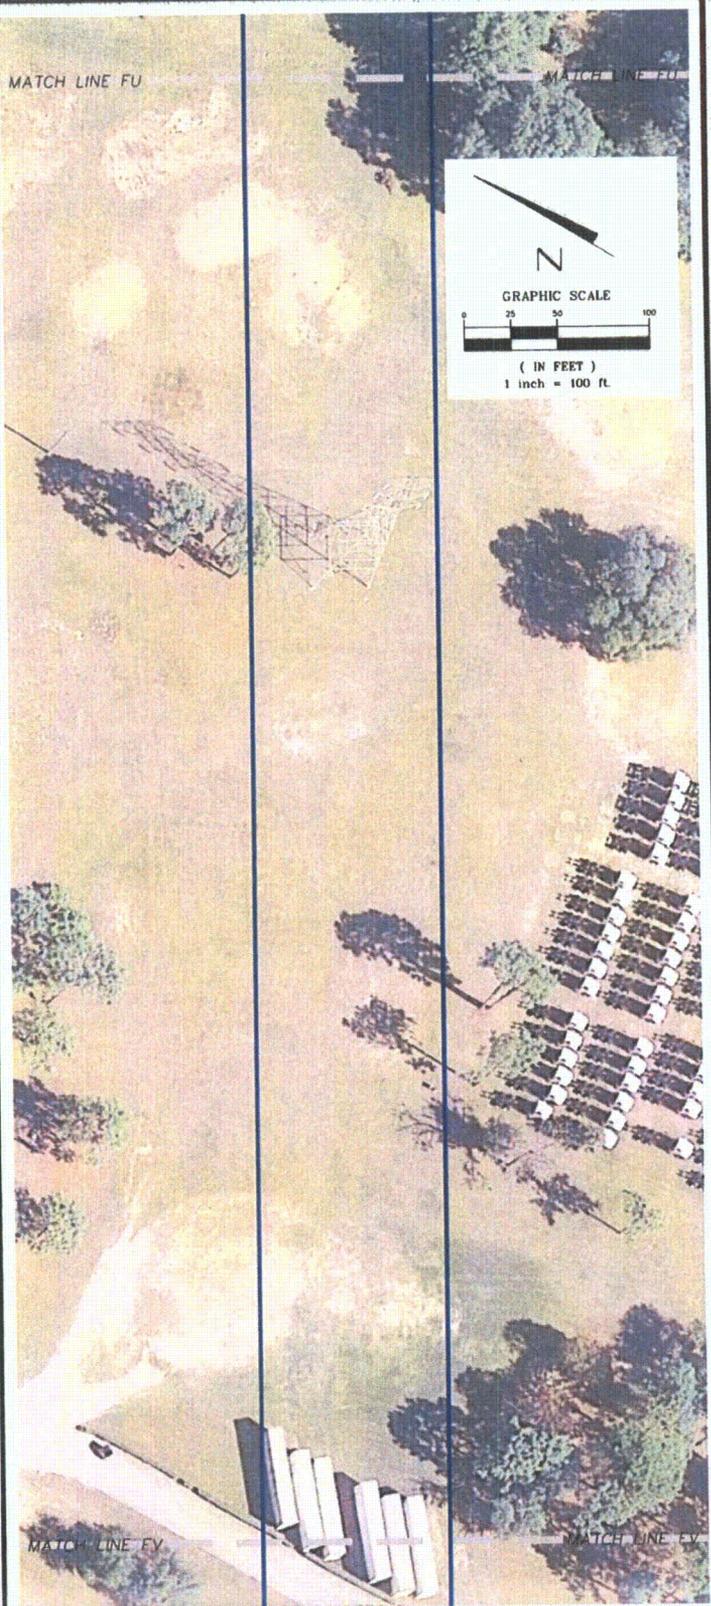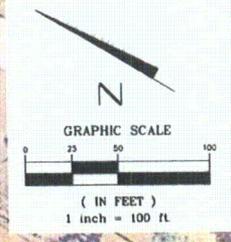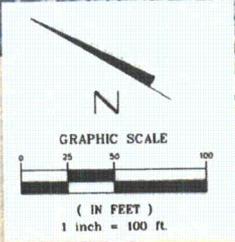

SEE SHEET 1 FOR GENERAL NOTES

PROJECT TITLE:
SPECIFIC PURPOSE SURVEY OF WETLAND JURISDICTIONAL DELINEATION
AND THREATENED AND ENDANGERED SPECIES
OF

PROGRESS ENERGY FLORIDA
Polk-Hillsborough-Pinellas (PHP) Transmission Line
Polk, Hillsborough and Pinellas Counties, Florida

DRAWN BY: P.E.W. CHKD. BY: R.M.J.
DATE: 11/09/09 DATE: 11/09/09

JOB No. 63740090435 SCALE: 1"=100' SHT. 91
OF 183

DATE	BY	DESCRIPTION

REVISION

DRAWING NAME: PHP Transmission Line.dwg


PREPARED BY:

MACTEC

MACTEC Engineering & Consulting, Inc.
4150 North John Young Parkway Orlando, Florida 32804-2620
Phone: 407.522.7570 Fax: 407.522.7576
CERTIFICATE OF AUTHORIZATION: LB 0009



GOLDER ASSOCIATES
6026 NW 1st Place
GAINESVILLE, FLORIDA 32607

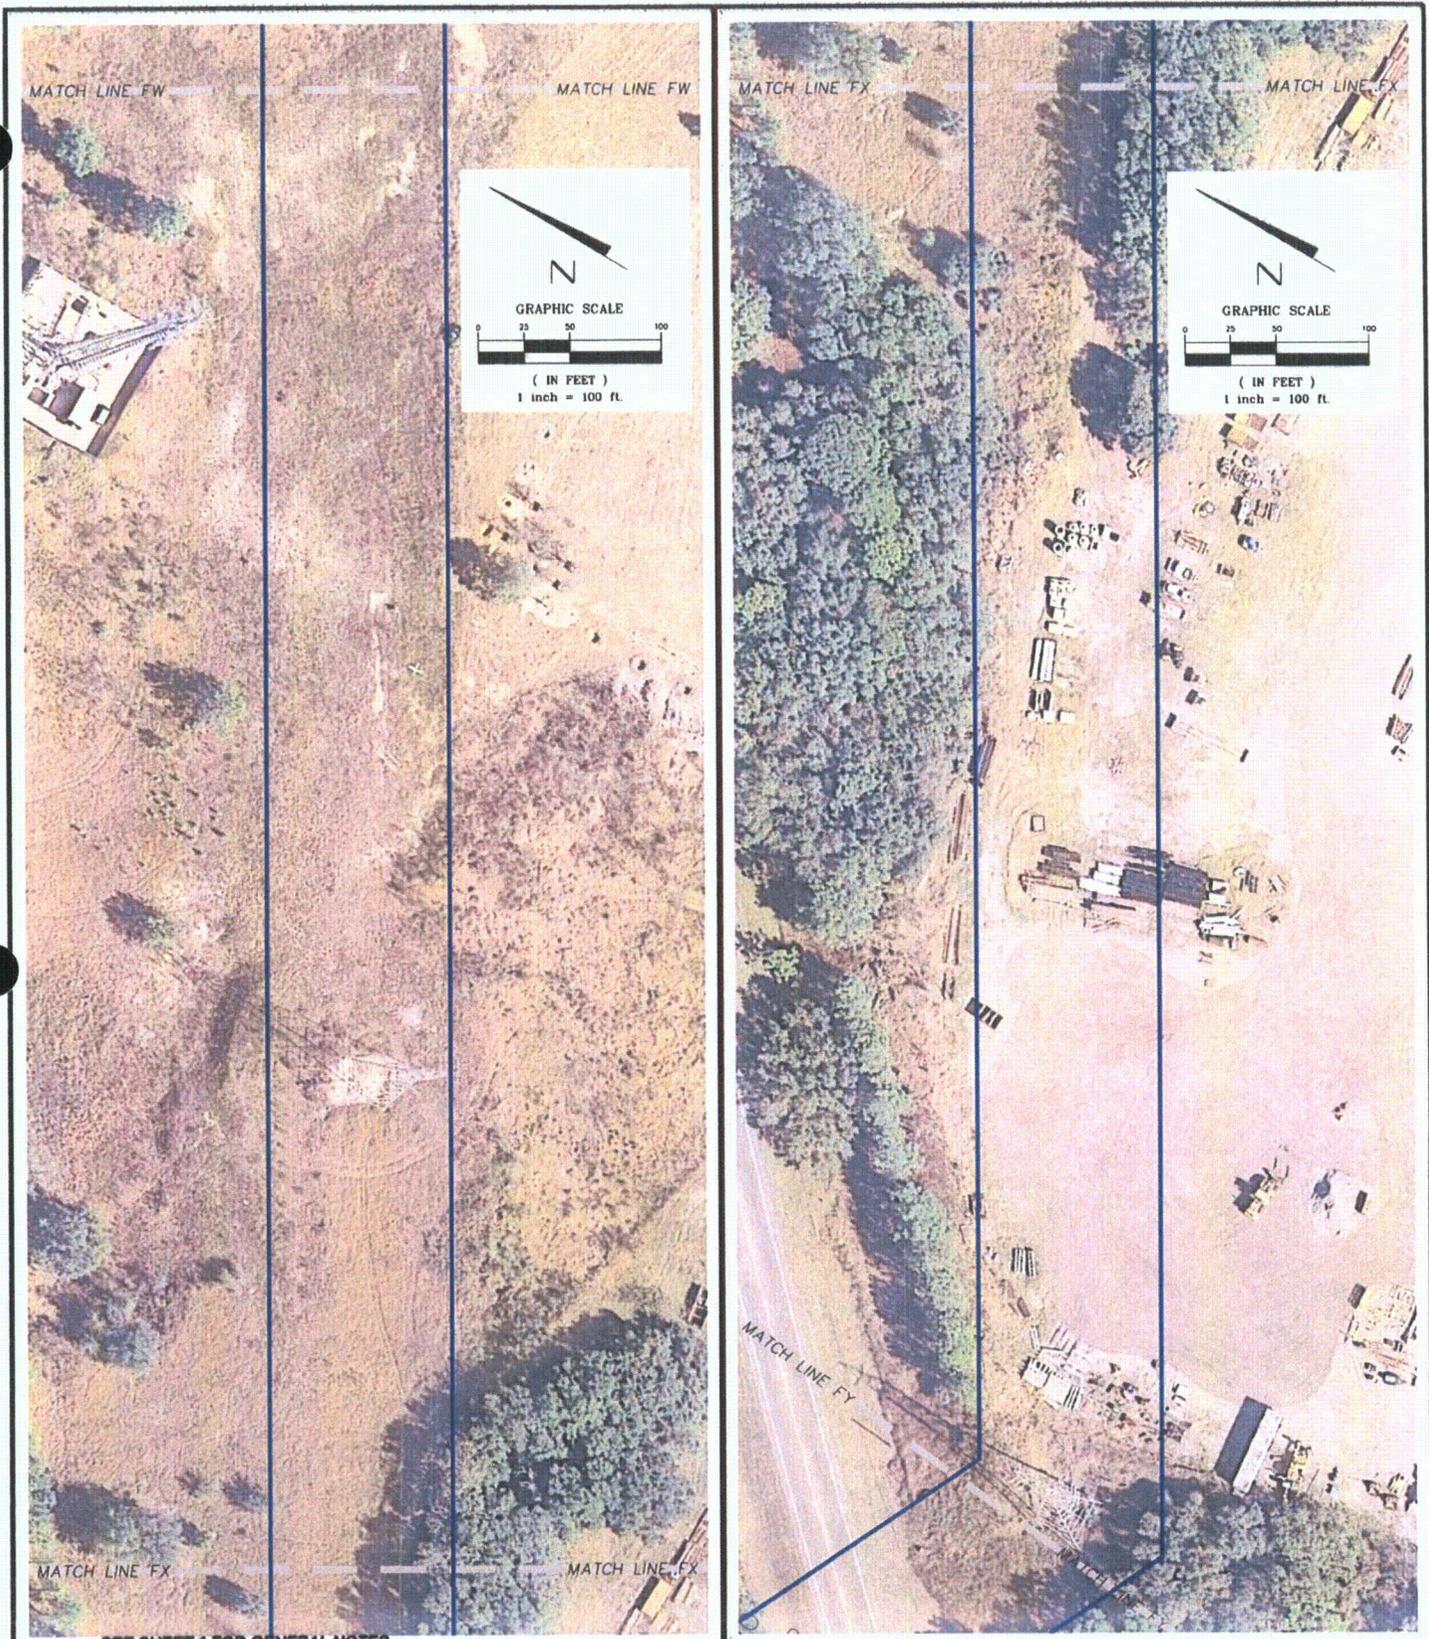

PROJECT TITLE:
 SPECIFIC PURPOSE SURVEY OF WETLAND JURISDICTIONAL DELINEATION
 AND THREATENED AND ENDANGERED SPECIES
 OF
PROGRESS ENERGY FLORIDA
Polk-Hillsborough-Pinellas (PHP) Transmission Line
Polk, Hillsborough and Pinellas Counties, Florida

DATE	BY	DESCRIPTION

DRAWN BY: P.E.W. CHKD. BY: R.M.J.
 DATE: 11/09/09 DATE: 11/09/09


JOB No. 63740090435 SCALE: 1"=100' SHT. 92
 OF 183

DRAWING NAME: PHP Transmission Line.dwg

PREPARED BY:
MACTEC
 MACTEC Engineering & Consulting, Inc.
 4150 North John Young Parkway Orlando, Florida 32804-2620
 Phone: 407.522.7570 Fax: 407.522.7576
 CERTIFICATE OF AUTHORIZATION: LB 8999

PREPARED FOR:
Golder Associates
 Gainesville, Florida

GOLDER ASSOCIATES
 6026 NW 1st Place
 GAINESVILLE, FLORIDA 32607

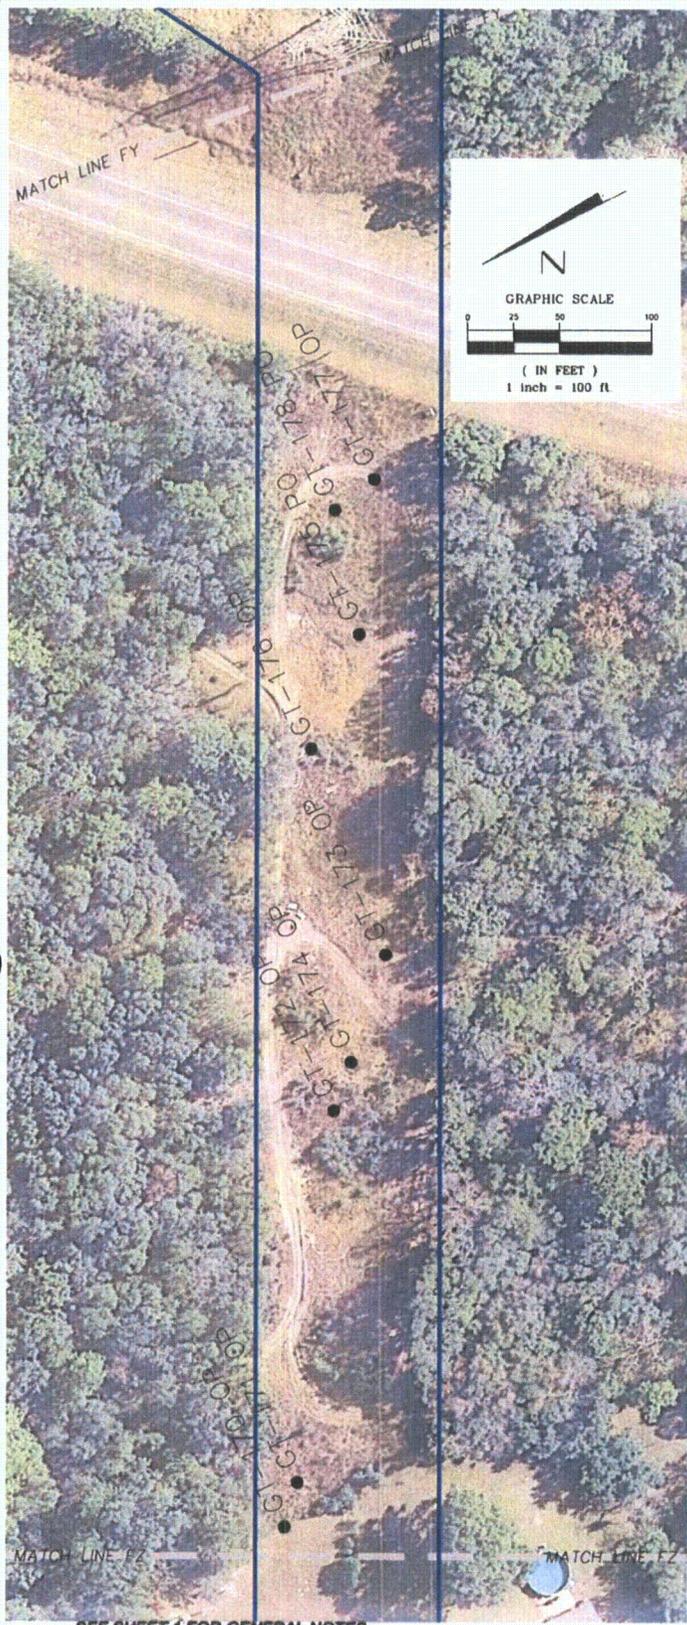

SEE SHEET 1 FOR GENERAL NOTES

PROJECT TITLE:
 SPECIFIC PURPOSE SURVEY OF WETLAND JURISDICTIONAL DELINEATION
 AND THREATENED AND ENDANGERED SPECIES

PROGRESS ENERGY FLORIDA
 Polk-Hillsborough-Pinellas (PHP) Transmission Line
 Polk, Hillsborough and Pinellas Counties, Florida

PREPARED BY:

MACTEC
 MACTEC Engineering & Consulting, Inc.
 4150 North John Young Parkway Orlando, Florida 32804-2620
 Phone: 407.522.7570 Fax: 407.522.7576
 CERTIFICATE OF AUTHORIZATION: LB 6069

DATE	BY	DESCRIPTION



PREPARED FOR:

Golder Associates
 Gainesville, Florida.

DRAWN BY: <u>P.E.W.</u>	CHKD. BY: <u>R.M.J.</u>
DATE: <u>11/09/09</u>	DATE: <u>11/09/09</u>
JOB No. <u>63740090435</u>	SCALE: <u>1"=100'</u>
SHT. <u>93</u> OF <u>183</u>	

GOLDER ASSOCIATES
 6026 NW 1st Place
 GAINESVILLE, FLORIDA 32607

DRAWING NAME: PHP Transmission Line.dwg

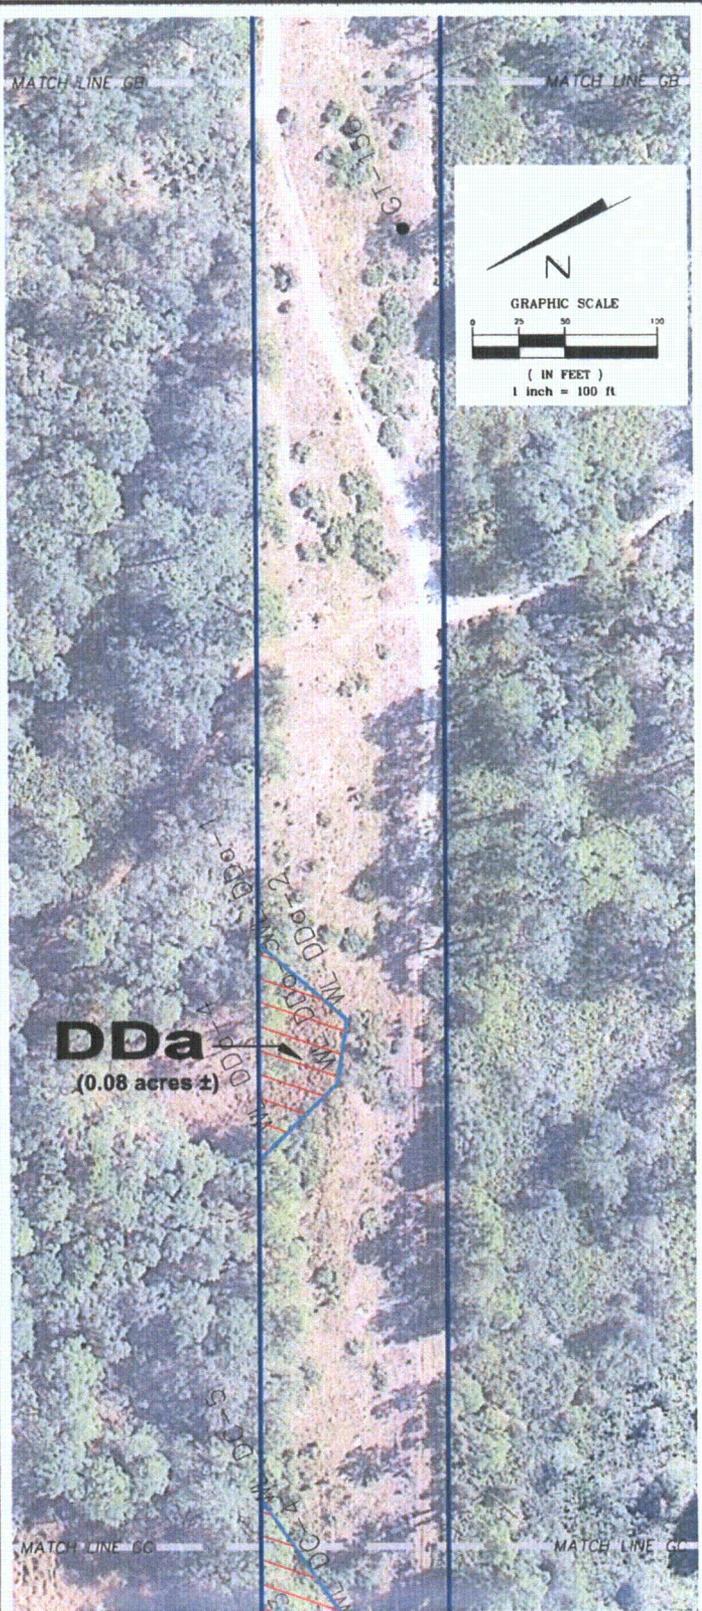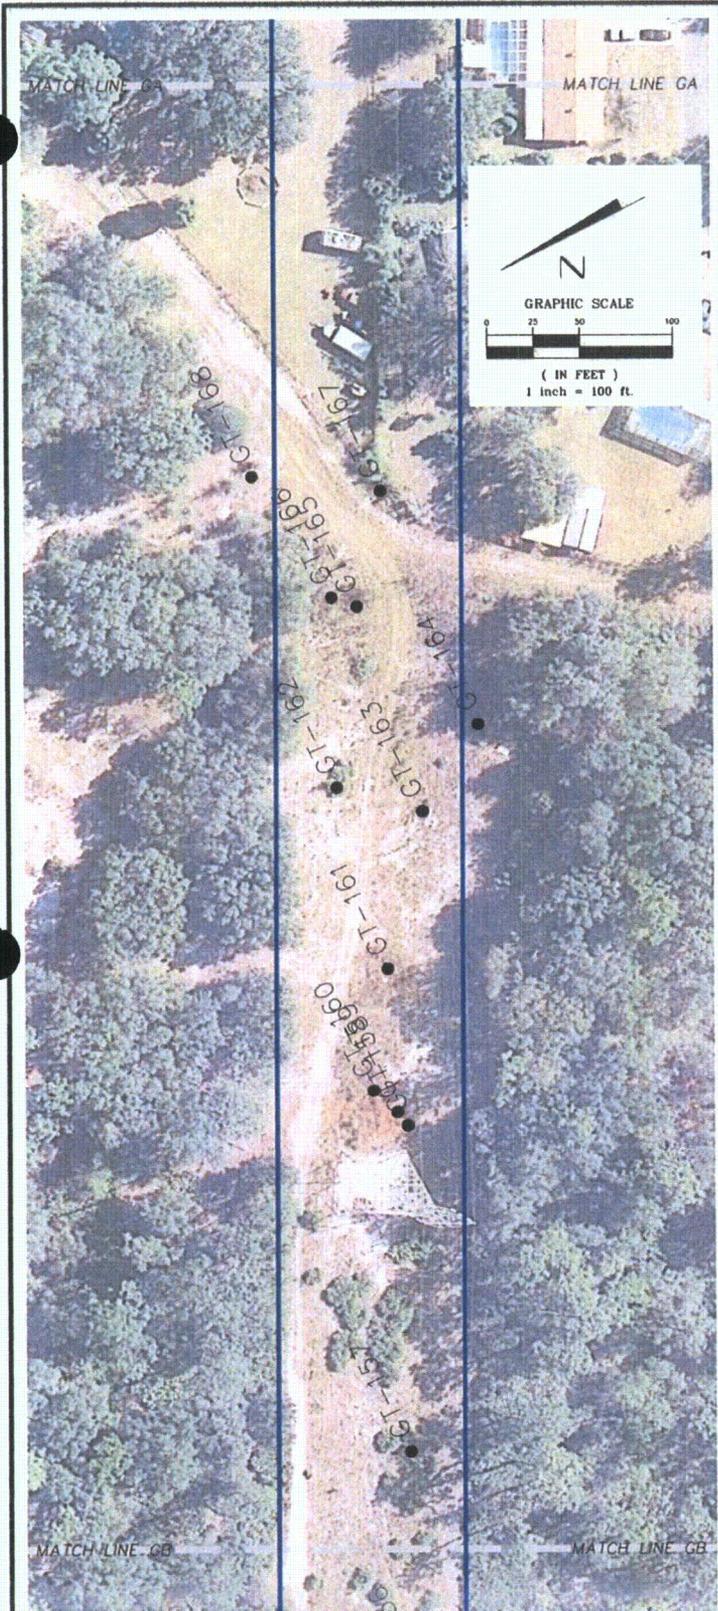

SEE SHEET 1 FOR GENERAL NOTES

PROJECT TITLE:
 SPECIFIC PURPOSE SURVEY OF WETLAND JURISDICTIONAL DELINEATION
 AND THREATENED AND ENDANGERED SPECIES
 OF

PROGRESS ENERGY FLORIDA
 Polk-Hillsborough-Pinellas (PHP) Transmission Line
 Polk, Hillsborough and Pinellas Counties, Florida

DATE	BY	DESCRIPTION

DRAWN BY: P.E.W. CHKD. BY: R.M.J.
 DATE: 11/09/09 DATE: 11/09/09

JOB No. 63740090435 SCALE: 1"=100' SHT. 94
 OF 183

DRAWING NAME: PHP Transmission Line.dwg

PREPARED BY:





MACTEC Engineering & Consulting, Inc.
 4150 North John Young Parkway Orlando, Florida 32804-2620
 Phone: 407.522.7570 Fax: 407.522.7578
 CERTIFICATE OF AUTHORIZATION: LB 6999



Gainesville, Florida

PREPARED FOR:

GOLDER ASSOCIATES
 6026 NW 1st Place
 GAINESVILLE, FLORIDA 32607

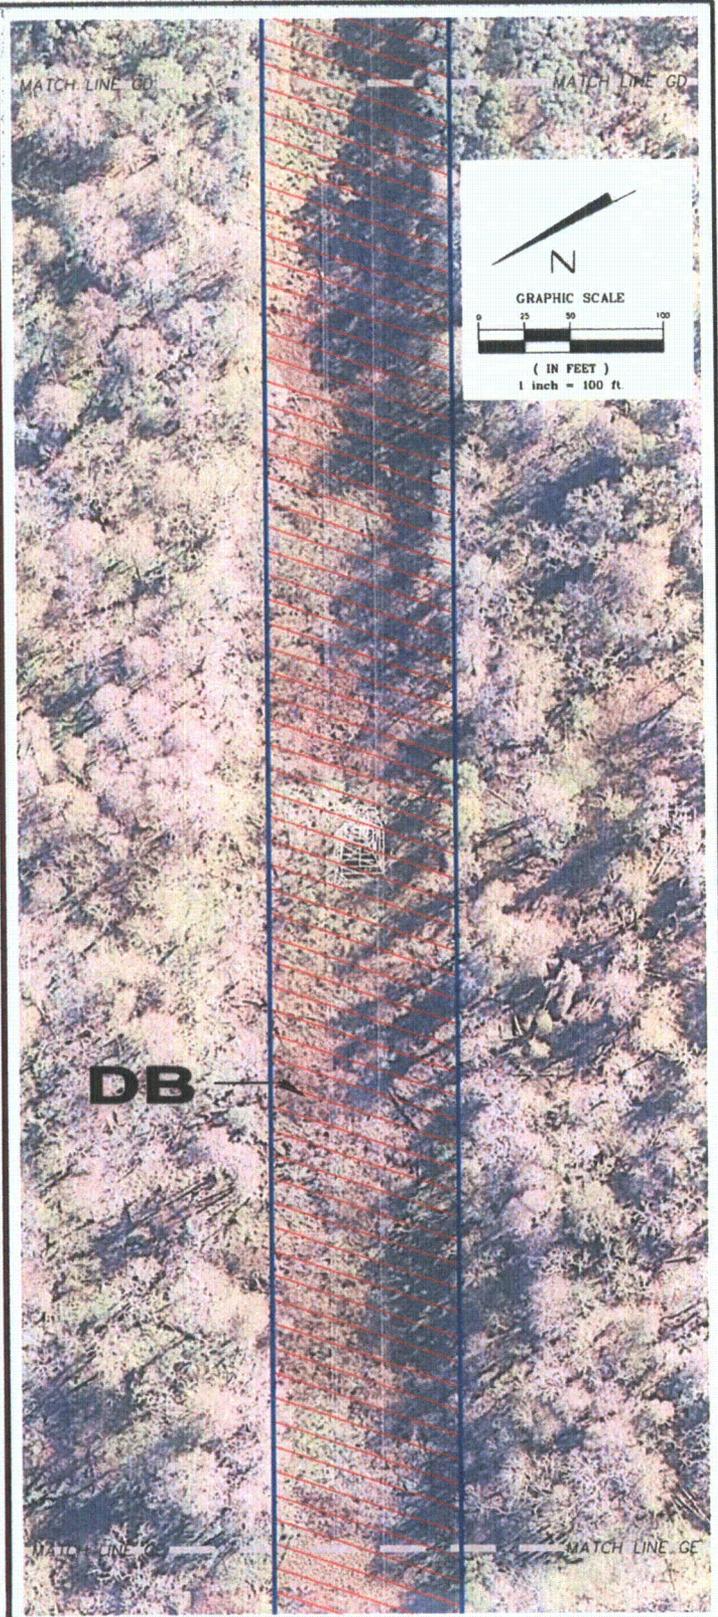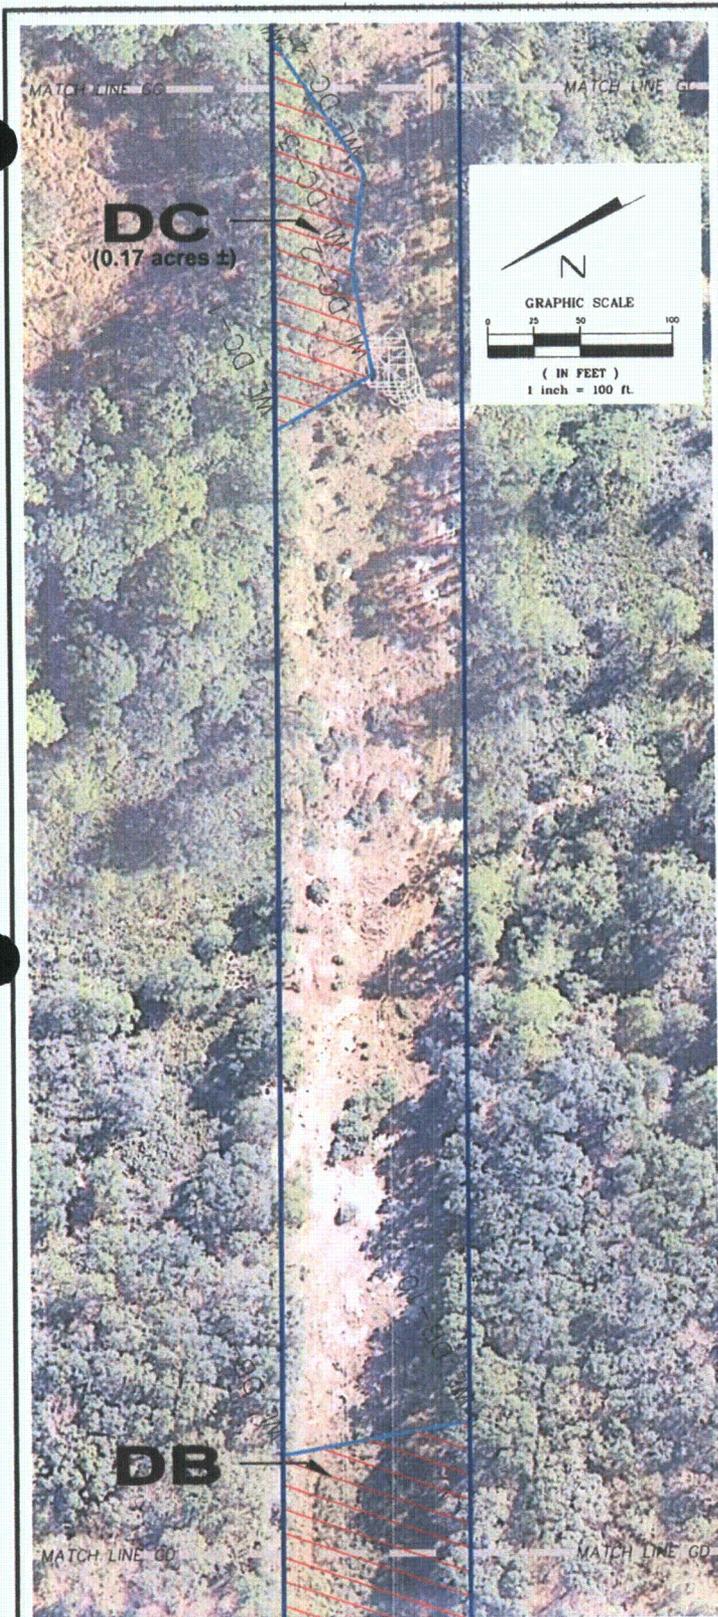

SEE SHEET 1 FOR GENERAL NOTES

PROJECT TITLE:
 SPECIFIC PURPOSE SURVEY OF WETLAND JURISDICTIONAL DELINEATION
 AND THREATENED AND ENDANGERED SPECIES
 OF

PROGRESS ENERGY FLORIDA
 Polk-Hillsborough-Pinellas (PHP) Transmission Line
 Polk, Hillsborough and Pinellas Counties, Florida

DATE	BY	DESCRIPTION

DRAWN BY: P.E.W. CHKD. BY: R.M.J.
 DATE: 11/09/09 DATE: 11/09/09

JOB No. 63740090435 SCALE: 1"=100' SHT. 95
 OF 183



PREPARED BY:

MACTEC
 MACTEC Engineering & Consulting, Inc.
 4150 North John Young Parkway Orlando, Florida 32804-2820
 Phone: 407.522.7570 Fax: 407.522.7578
 CERTIFICATE OF AUTHORIZATION: LB 6969

PREPARED FOR:

Golder Associates
 Gainesville, Florida

GOLDER ASSOCIATES
 6026 NW 1st Place
 GAINESVILLE, FLORIDA 32607

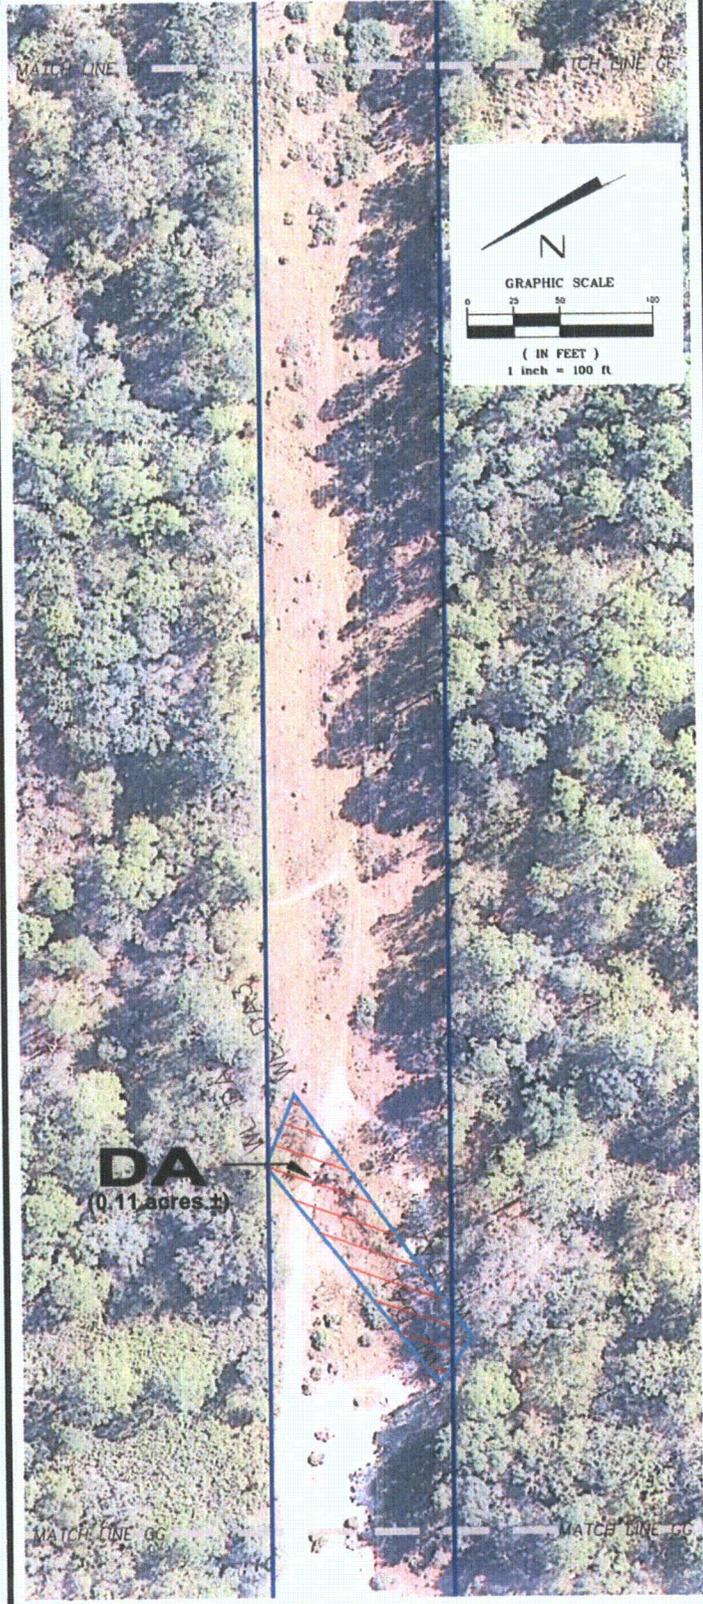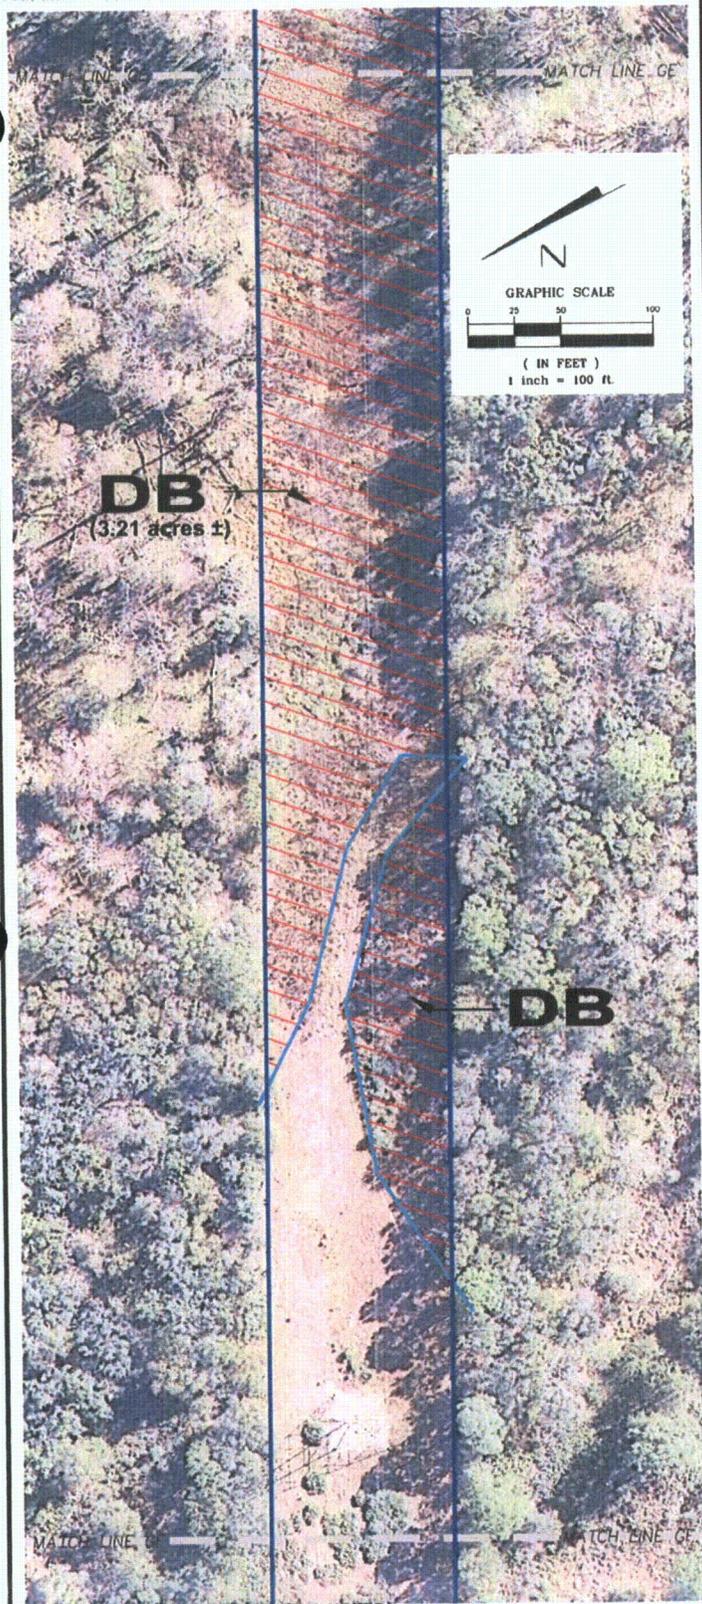

SEE SHEET 1 FOR GENERAL NOTES

PROJECT TITLE:
 SPECIFIC PURPOSE SURVEY OF WETLAND JURISDICTIONAL DELINEATION
 AND THREATENED AND ENDANGERED SPECIES
 OF

PROGRESS ENERGY FLORIDA
 Polk-Hillsborough-Pinellas (PHP) Transmission Line
 Polk, Hillsborough and Pinellas Counties, Florida

DATE	BY	DESCRIPTION

DRAWN BY: P.E.W. CHKD. BY: R.M.J.
 DATE: 11/09/09 DATE: 11/09/09

JOB No. 63740090435 SCALE: 1"=100' SHT. 96
 OF 183

DRAWING NAME: PHP Transmission Line.dwg

PREPARED BY:




MACTEC
 MACTEC Engineering & Consulting, Inc.
 4150 North John Young Parkway, Orlando, Florida 32804-2620
 Phone: 407.522.7570 Fax: 407.522.7578
 CERTIFICATE OF AUTHORIZATION: LB 0000

PREPARED FOR:



Golder Associates
 Gainesville, Florida

GOLDER ASSOCIATES
 6026 NW 1st Place
 GAINESVILLE, FLORIDA 32607

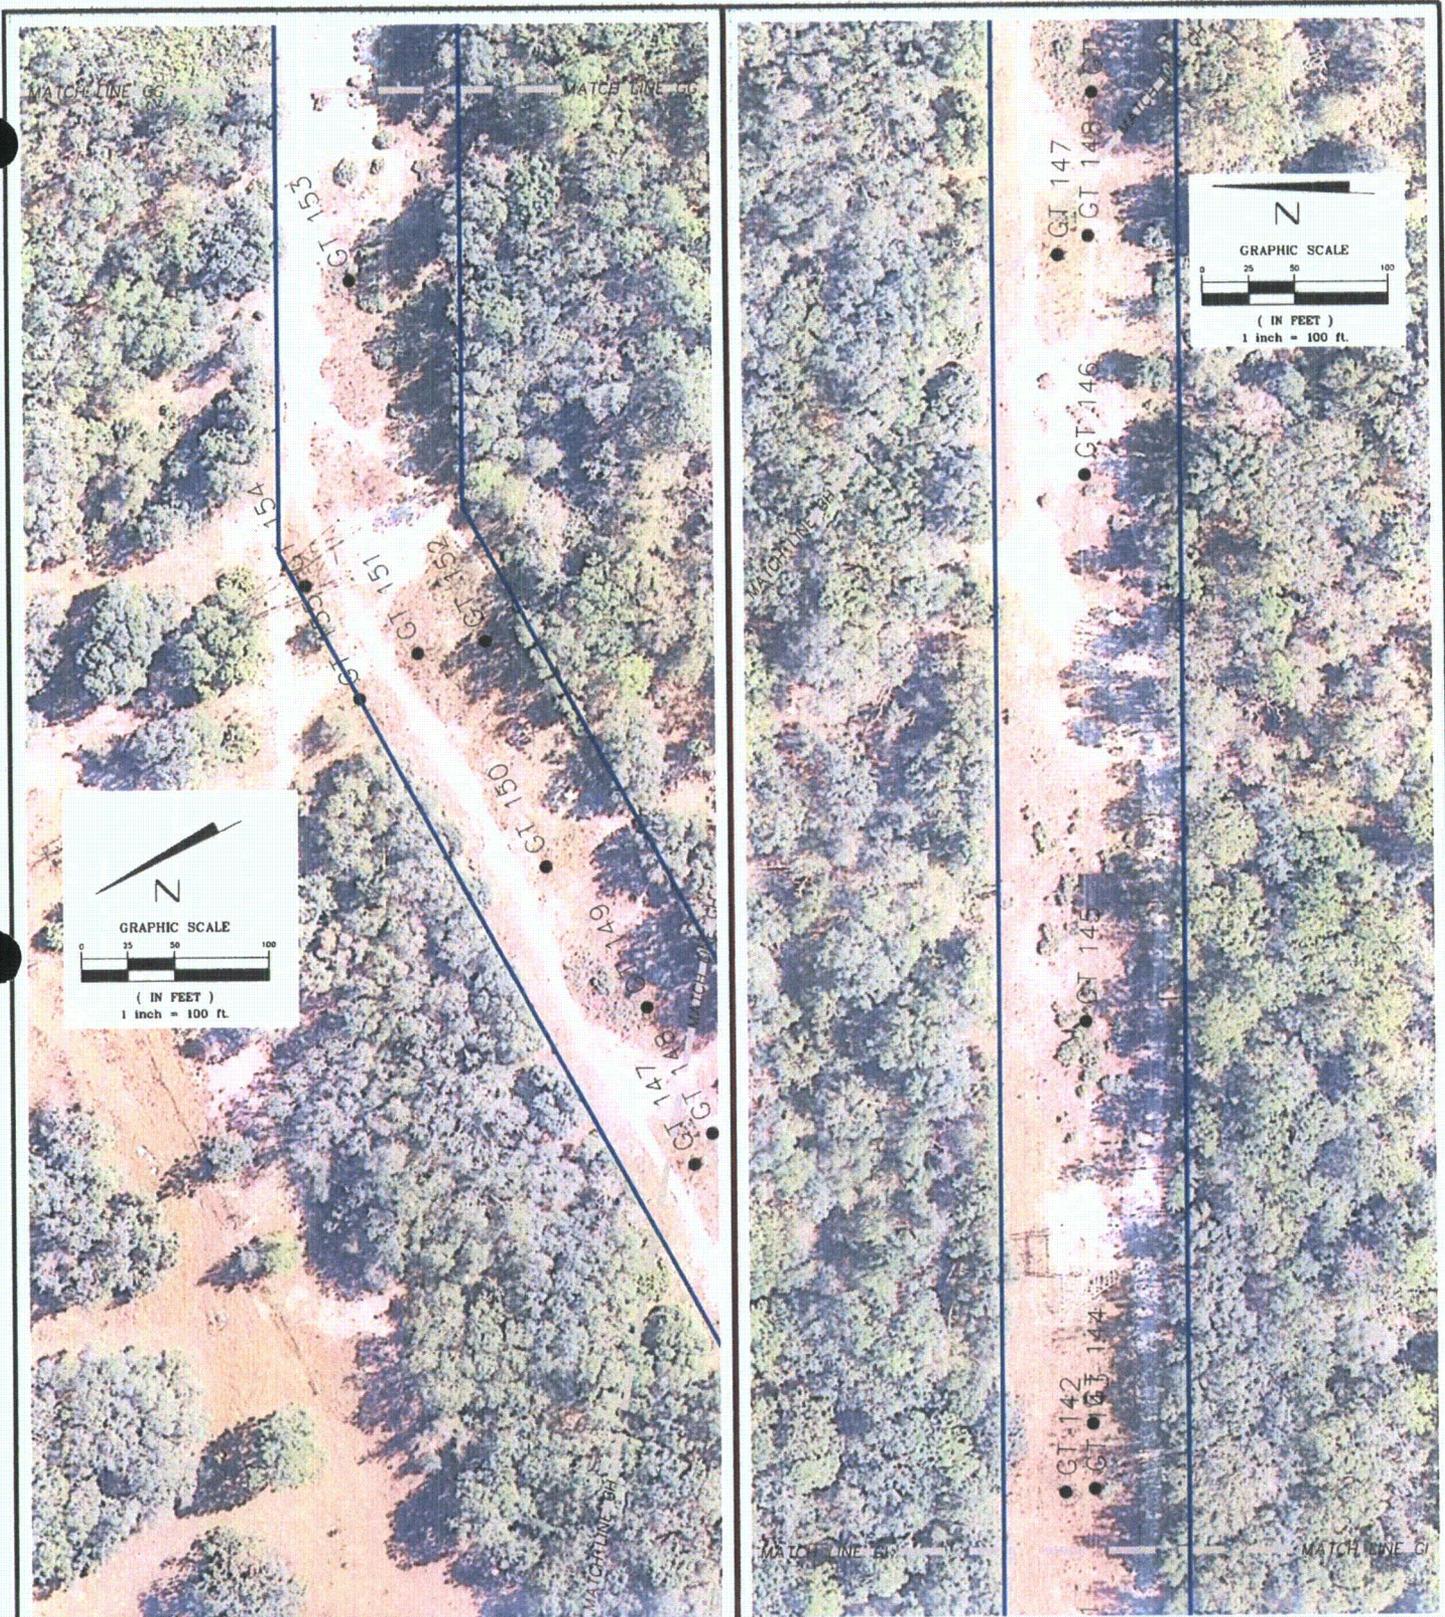

SEE SHEET T FOR GENERAL NOTES

PROJECT TITLE:
 SPECIFIC PURPOSE SURVEY OF WETLAND JURISDICTIONAL DELINEATION
 AND THREATENED AND ENDANGERED SPECIES

PROGRESS ENERGY FLORIDA
 Polk-Hillsborough-Pinellas (PHP) Transmission Line
 Polk, Hillsborough and Pinellas Counties, Florida

DATE	BY	DESCRIPTION

DRAWN BY: <u>P.E.W.</u>	CHKD. BY: <u>R.M.J.</u>
DATE: <u>11/09/09</u>	DATE: <u>11/09/09</u>
JOB No. <u>63740090435</u>	SCALE: <u>1"=100'</u>
SHT. <u>97</u> OF <u>183</u>	DRAWING NAME: <u>PHP Transmission Line.dwg</u>

PREPARED BY:





MACTEC
 MACTEC Engineering & Consulting, Inc.
 4150 North John Young Parkway, Orlando, Florida 32804-2820
 Phone: 407.522.7570 Fax: 407.522.7576
 CERTIFICATE OF AUTHORIZATION: LB 8988

PREPARED FOR:



Golder Associates
 Gainesville, Florida

GOLDER ASSOCIATES
 6026 NW 1st Place
 GAINESVILLE, FLORIDA 32607

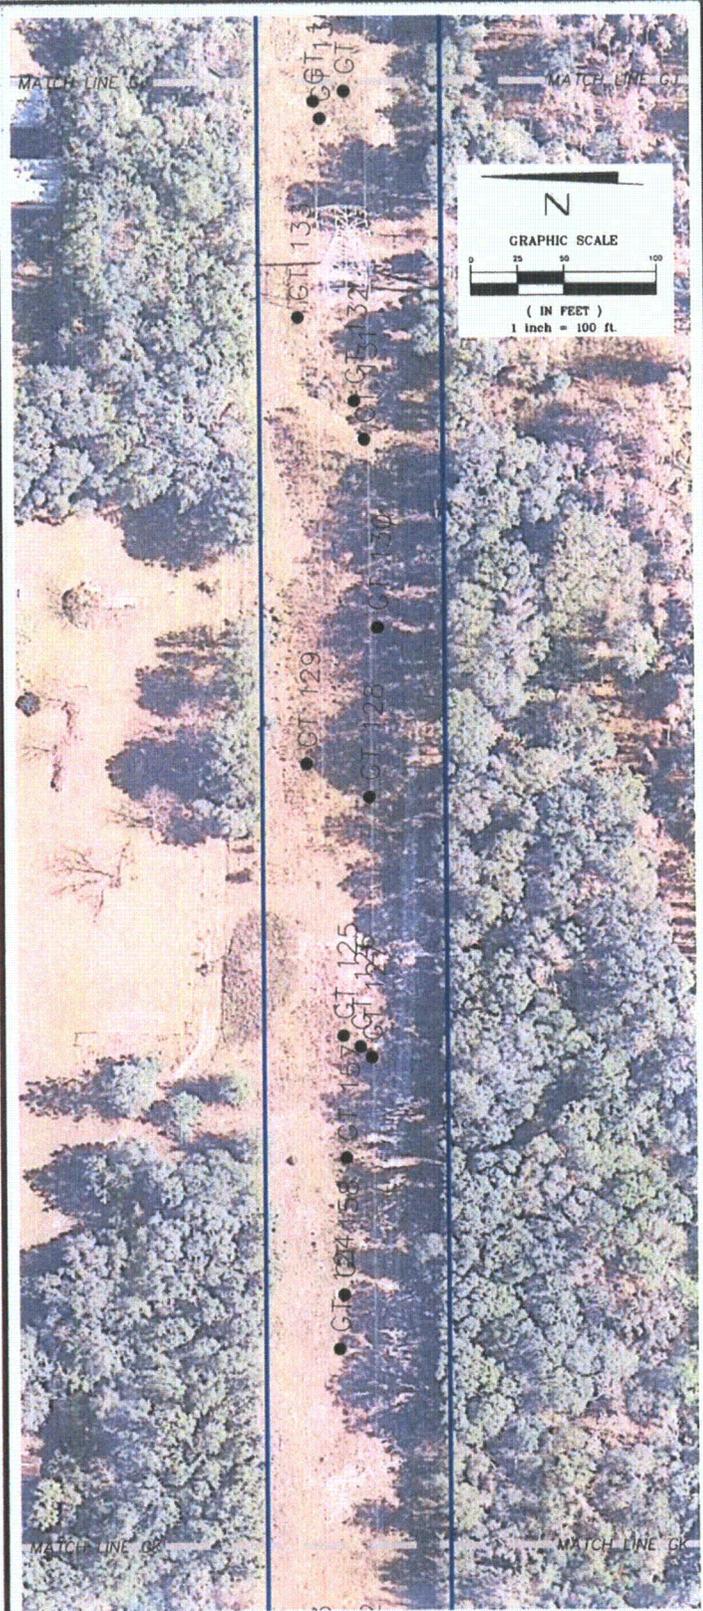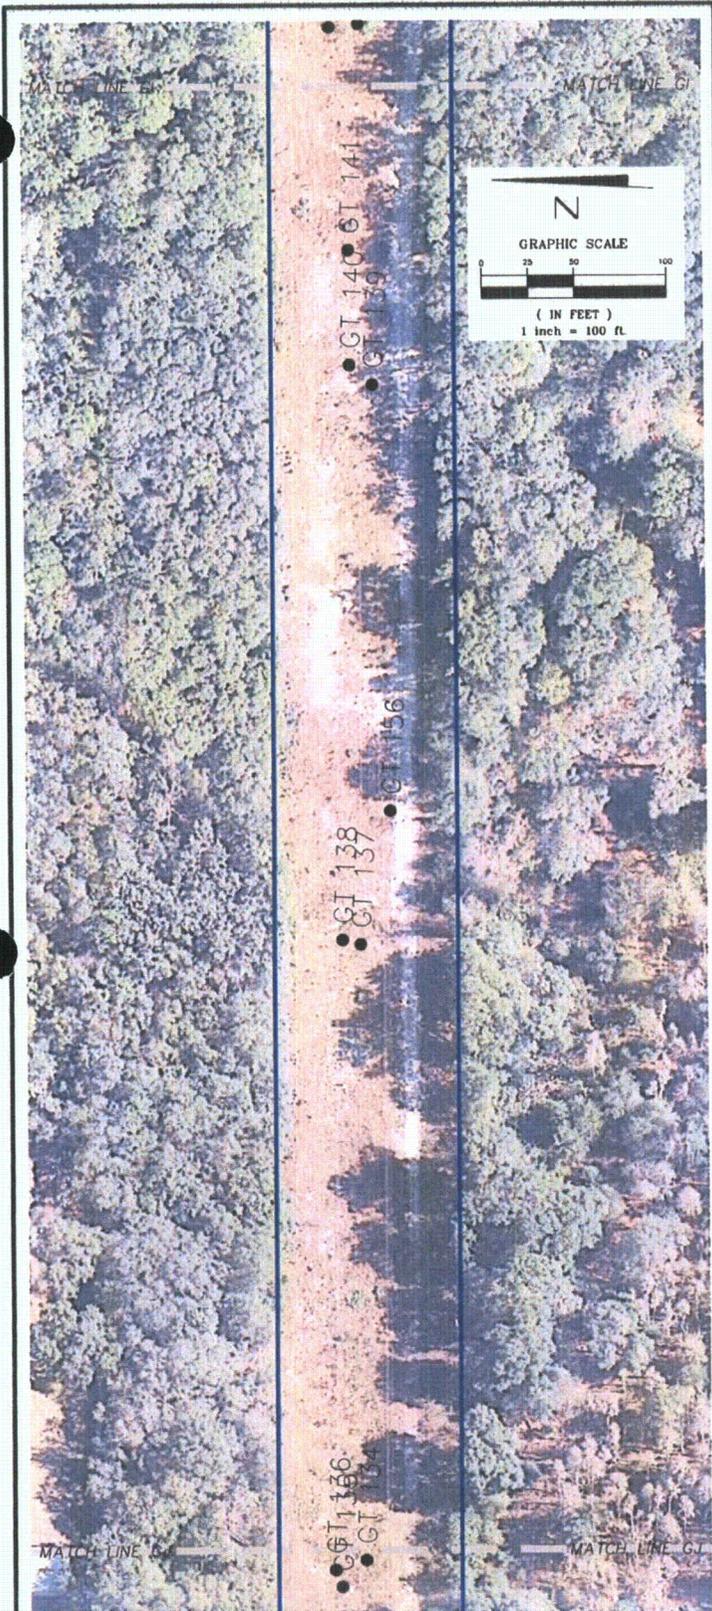

SEE SHEET 1 FOR GENERAL NOTES

PROJECT TITLE:
 SPECIFIC PURPOSE SURVEY OF WETLAND JURISDICTIONAL DELINEATION
 AND THREATENED AND ENDANGERED SPECIES

PROGRESS ENERGY FLORIDA
 Polk-Hillsborough-Pinellas (PHP) Transmission Line
 Polk, Hillsborough and Pinellas Counties, Florida

DRAWN BY: P.E.W. CHKD. BY: R.M.J.
 DATE: 11/09/09 DATE: 11/09/09

DATE	BY	DESCRIPTION

JOB No. 63740090435 SCALE: 1"=100' SHT. 98
 OF 183

PREPARED BY:


MACTEC
 MACTEC Engineering & Consulting, Inc.
 4150 North John Young Parkway Orlando, Florida 32804-2620
 Phone: 407.522.7570 Fax: 407.522.7576
 CERTIFICATE OF AUTHORIZATION: LB 6969

Golder Associates
 Gainesville, Florida

PREPARED FOR:

GOLDER ASSOCIATES
 6026 NW 1st Place
 GAINESVILLE, FLORIDA 32607

DRAWING NAME: PHP Transmission Line.dwg

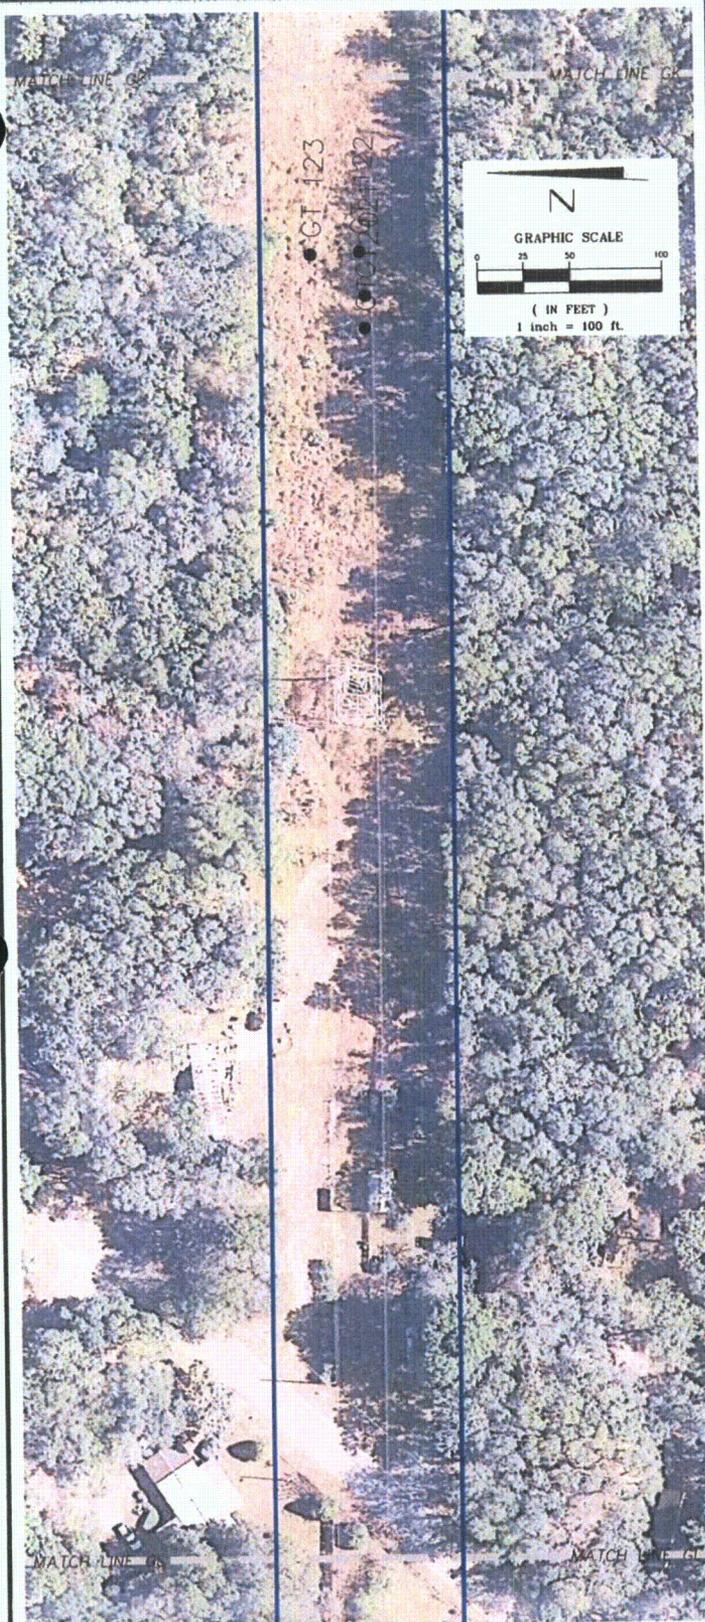

SEE SHEET 1 FOR GENERAL NOTES

PROJECT TITLE:
 SPECIFIC PURPOSE SURVEY OF WETLAND JURISDICTIONAL DELINEATION
 AND THREATENED AND ENDANGERED SPECIES
 OF

PROGRESS ENERGY FLORIDA
 Polk-Hillsborough-Pinellas (PHP) Transmission Line
 Polk, Hillsborough and Pinellas Counties, Florida

DATE	BY	DESCRIPTION

DRAWN BY: P.E.W. CHKD. BY: R.M.J.
 DATE: 11/09/09 DATE: 11/09/09

JOB No. SCALE: SHT. 99
63740090435 1"=100' OF 183

DRAWING NAME: PHP Transmission Line.dwg


PREPARED BY:

MACTEC
 MACTEC Engineering & Consulting, Inc.
 4150 North John Young Parkway Orlando, Florida 32804-2620
 Phone: 407.522.7570 Fax: 407.522.7576
 CERTIFICATE OF AUTHORIZATION: LB 6969

PREPARED FOR:

GOLDER ASSOCIATES
 Gainesville, Florida

GOLDER ASSOCIATES
 6026 NW 1st Place
 GAINESVILLE, FLORIDA 32607

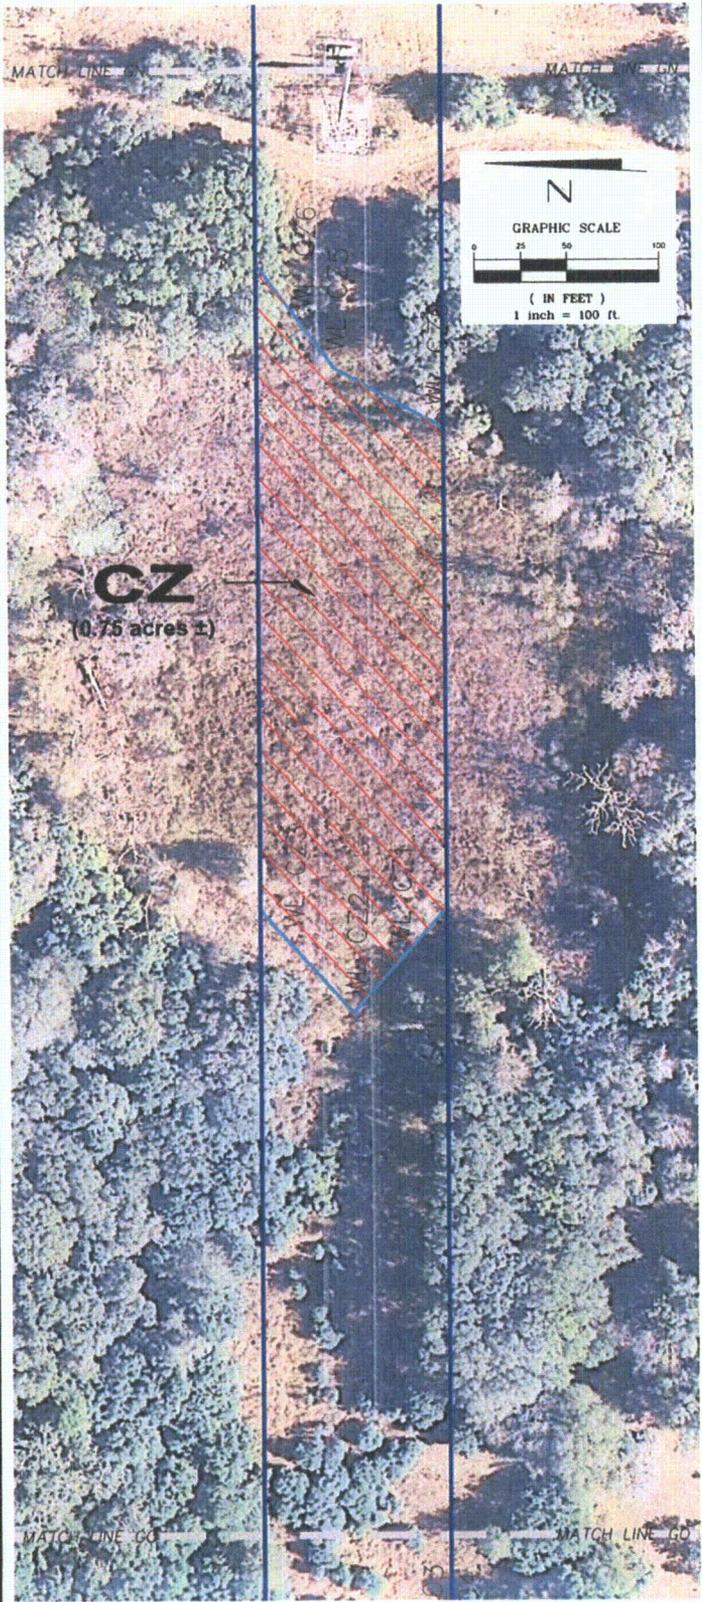

SEE SHEET 1 FOR GENERAL NOTES

PROJECT TITLE:
SPECIFIC PURPOSE SURVEY OF WETLAND JURISDICTIONAL DELINEATION
AND THREATENED AND ENDANGERED SPECIES
OF

PROGRESS ENERGY FLORIDA
Polk-Hillsborough-Pinellas (PHP) Transmission Line
Polk, Hillsborough and Pinellas Counties, Florida

DATE	BY	DESCRIPTION

DRAWN BY: P.E.W. CHKD. BY: R.M.J.
DATE: 11/09/09 DATE: 11/09/09

JOB No. SCALE: SHT. 100
63740090435 1"=100' OF 183

DRAWING NAME: PHP Transmission Line.dwg

PREPARED BY:






MACTEC Engineering & Consulting, Inc.
4150 North John Young Parkway Orlando, Florida 32804-2620
Phone: 407.522.7570 Fax: 407.522.7576
CERTIFICATE OF AUTHORIZATION: LB 6969



Golder Associates
Gainesville, Florida

PREPARED FOR:

GOLDER ASSOCIATES
6026 NW 1st Place
GAINESVILLE, FLORIDA 32607

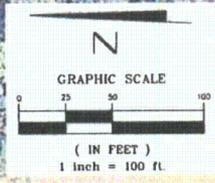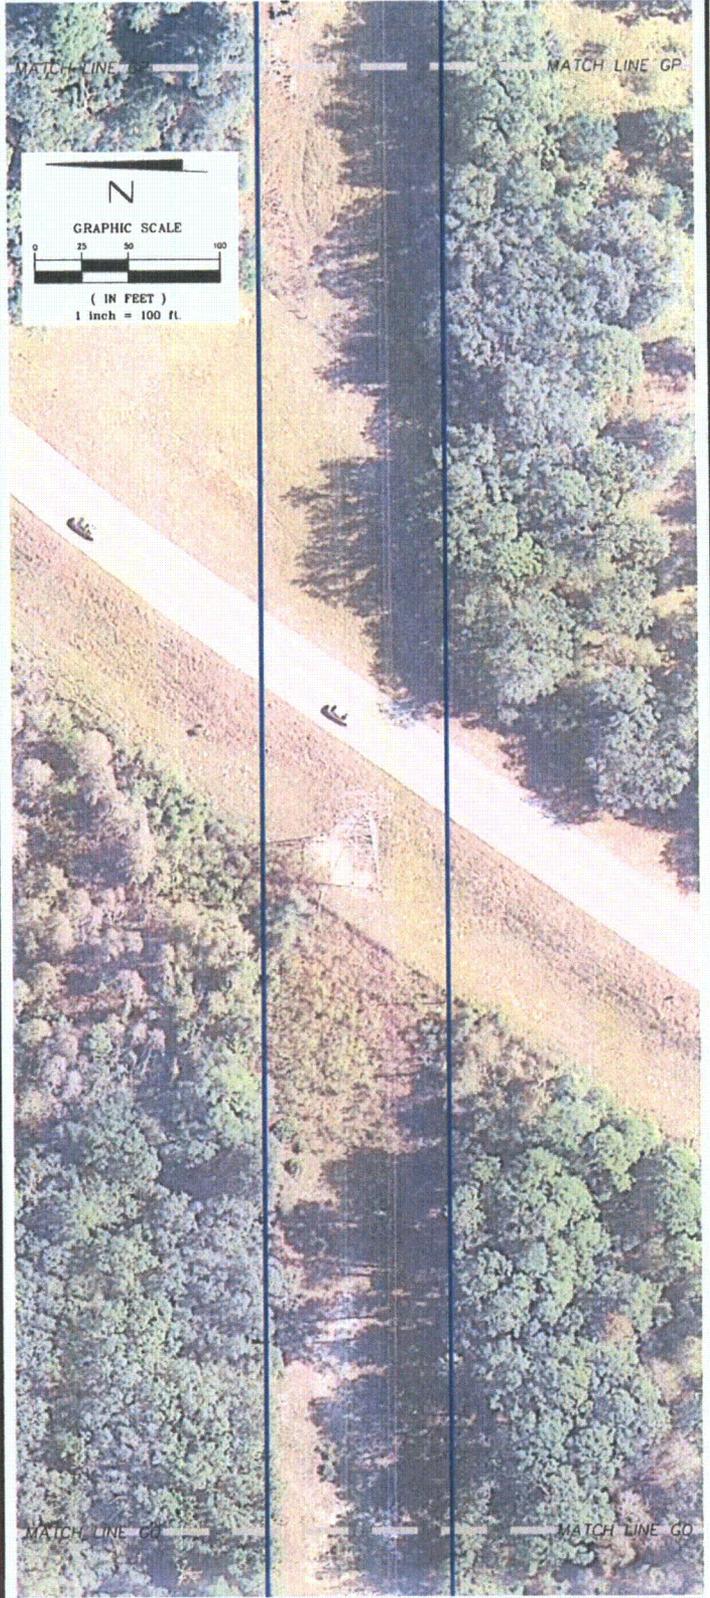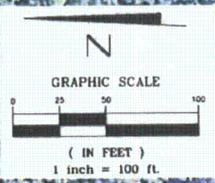

SEE SHEET 1 FOR GENERAL NOTES

PROJECT TITLE:
 SPECIFIC PURPOSE SURVEY OF WETLAND JURISDICTIONAL DELINEATION
 AND THREATENED AND ENDANGERED SPECIES
 OF

PROGRESS ENERGY FLORIDA
 Polk-Hillsborough-Pinellas (PHP) Transmission Line
 Polk, Hillsborough and Pinellas Counties, Florida

DATE	BY	DESCRIPTION

DRAWN BY: P.E.W. CHKD. BY: R.M.J.
 DATE: 11/09/09 DATE: 11/09/09

JOB No. SCALE: SHT. 101
63740090435 1"=100' OF 183

PREPARED BY:





MACTEC
 MACTEC Engineering & Consulting, Inc.
 4150 North John Young Parkway, Orlando, Florida 32804-2620
 Phone: 407.522.7570 Fax: 407.522.7578
 CERTIFICATE OF AUTHORIZATION: LB 6989

PREPARED FOR:



GOLDER ASSOCIATES
 6026 NW 1st Place
 GAINESVILLE, FLORIDA 32607

DRAWING NAME: PHP Transmission Line.dwg

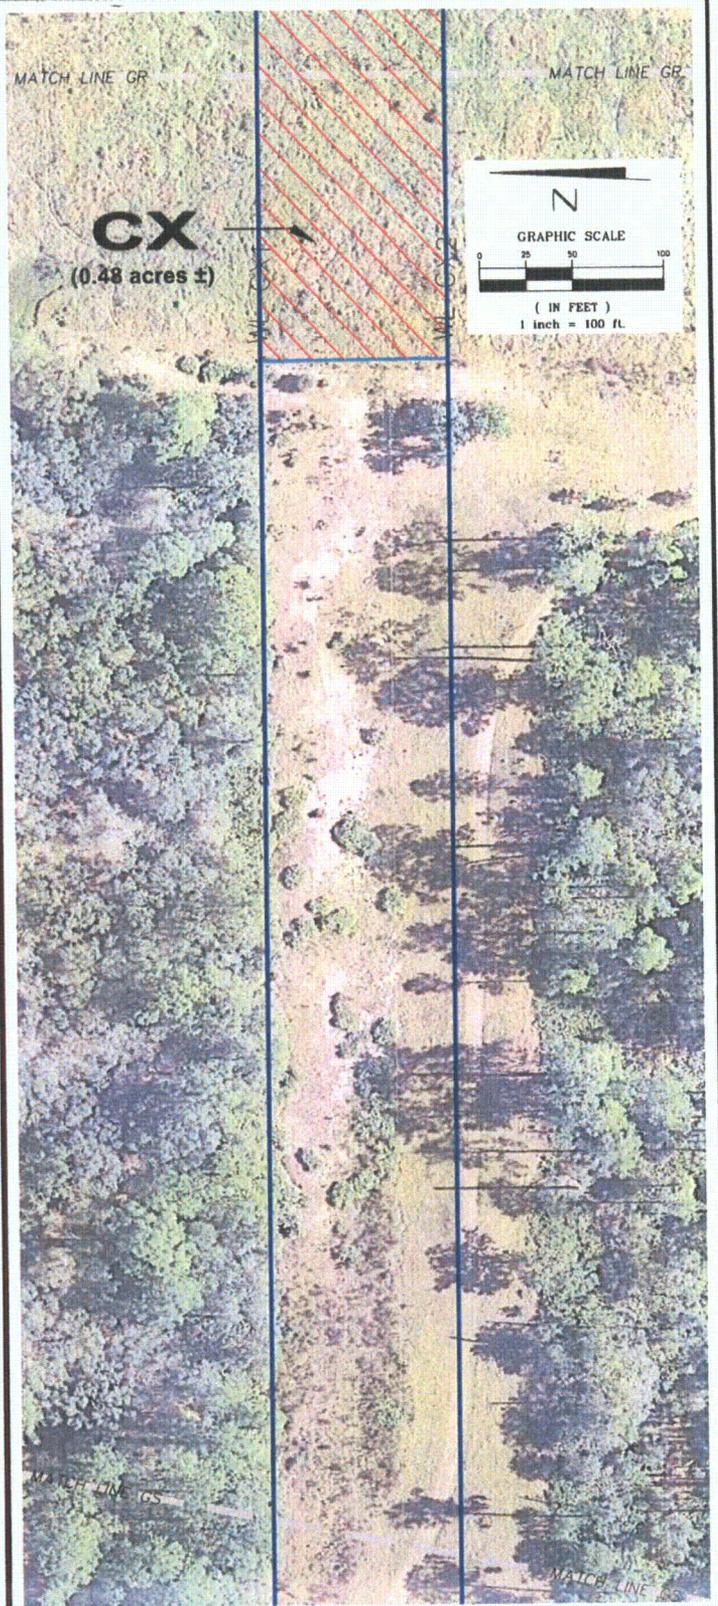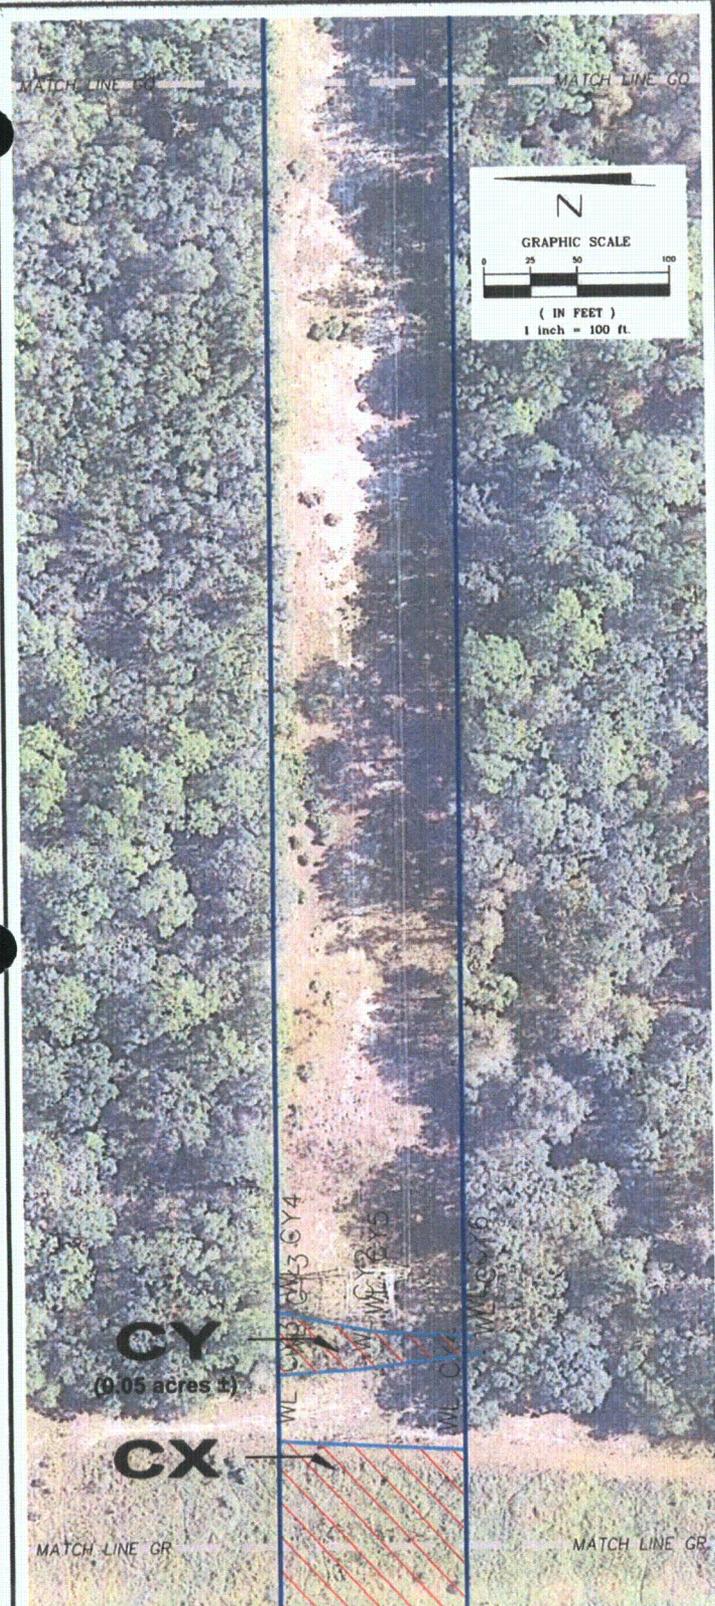

SEE SHEET 1 FOR GENERAL NOTES

PROJECT TITLE:
SPECIFIC PURPOSE SURVEY OF WETLAND JURISDICTIONAL DELINEATION
AND THREATENED AND ENDANGERED SPECIES

PROGRESS ENERGY FLORIDA
Polk-Hillsborough-Pinellas (PHP) Transmission Line
Polk, Hillsborough and Pinellas Counties, Florida

DATE	BY	DESCRIPTION

DRAWN BY: P.E.W. CHKD. BY: R.M.J.
DATE: 11/09/09 DATE: 11/09/09

JOB No. 63740090435 SCALE: 1"=100' SHT. 102
OF 183

DRAWING NAME: PHP Transmission Line.dwg

PREPARED BY:



MACTEC

MACTEC Engineering & Consulting, Inc.
4150 North John Young Parkway Orlando, Florida 32804-2620
Phone: 407.522.7570 Fax: 407.522.7576
CERTIFICATE OF AUTHORIZATION: LB 6868



PREPARED FOR:

GOLDER ASSOCIATES
6026 NW 1st Place
GAINESVILLE, FLORIDA 32607

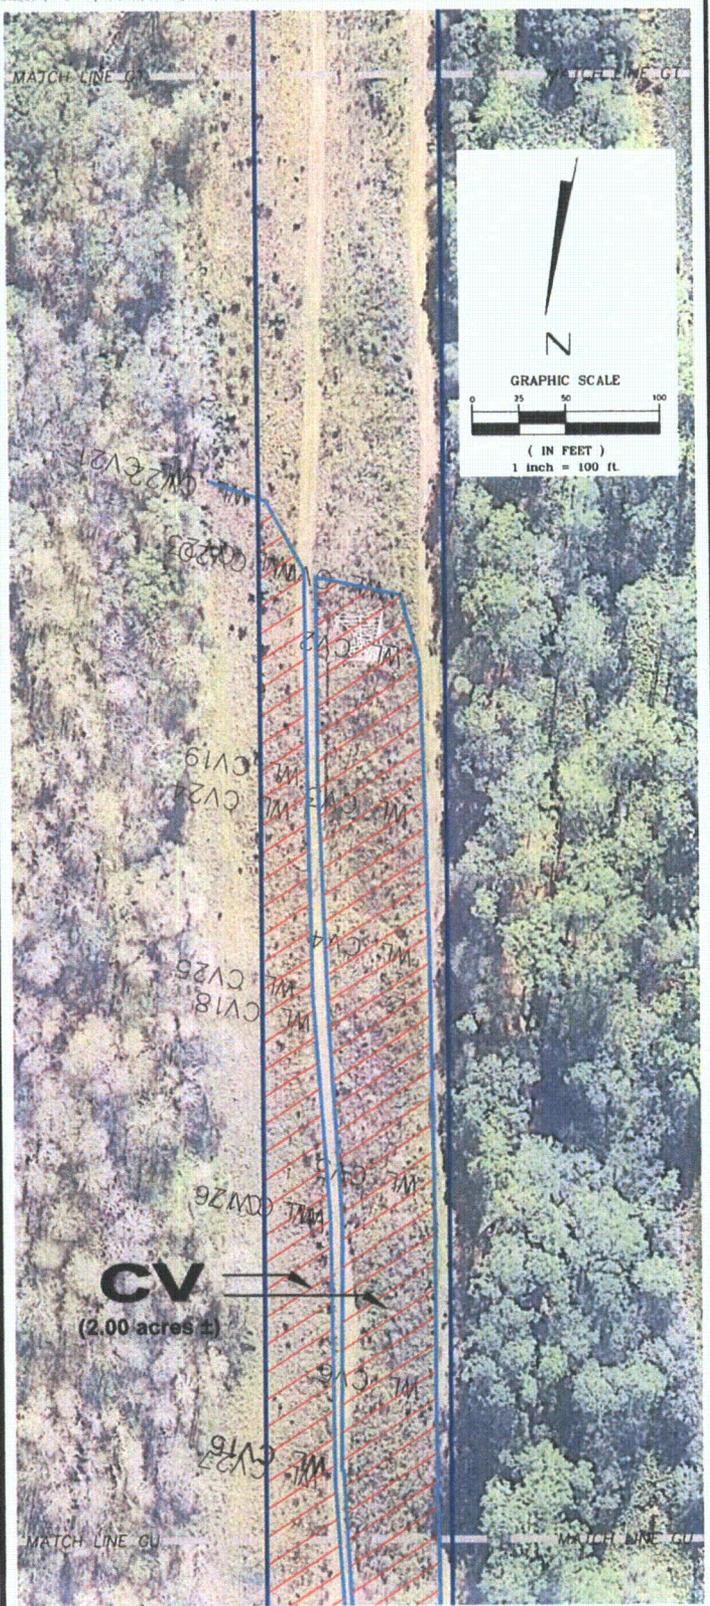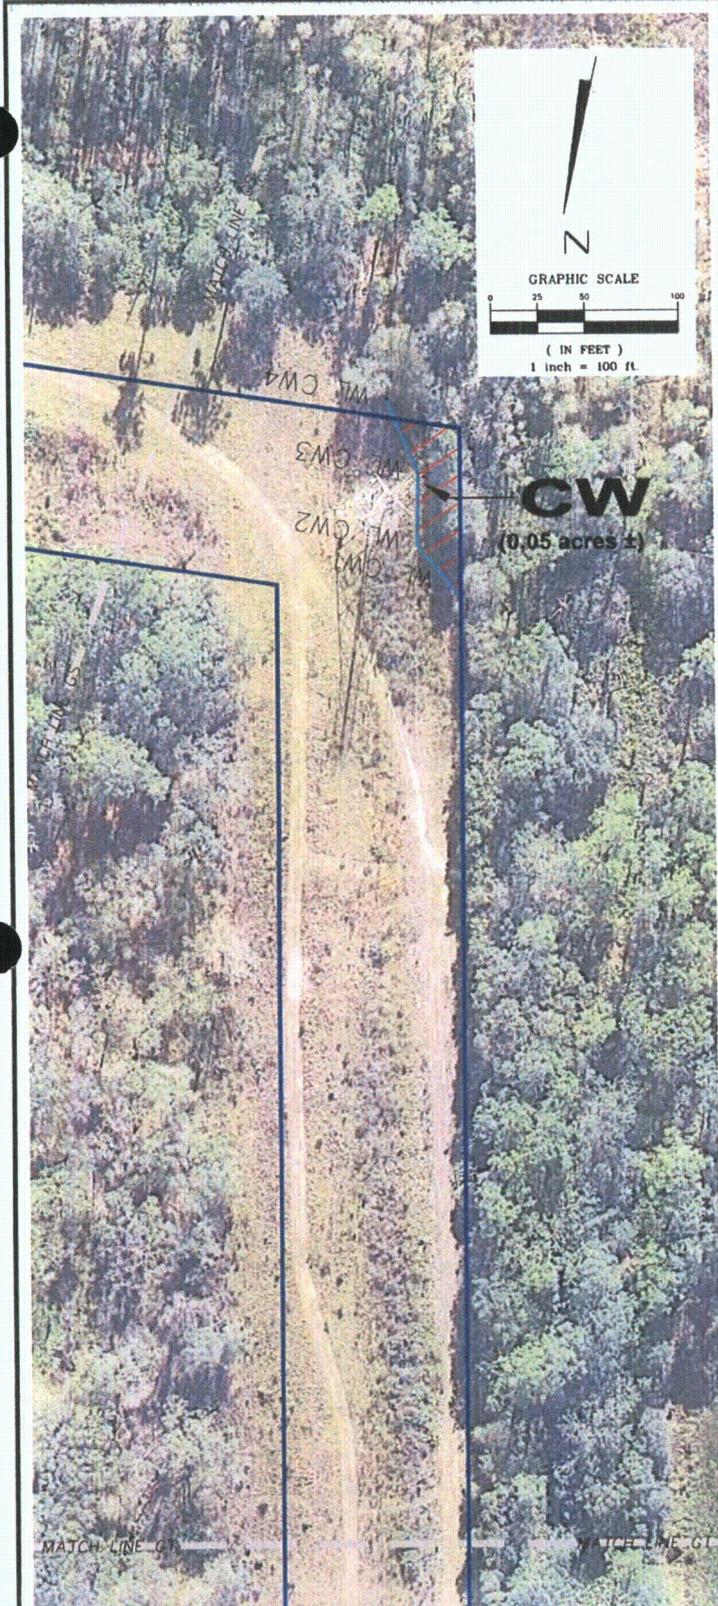

SEE SHEET 1 FOR GENERAL NOTES

PROJECT TITLE:
 SPECIFIC PURPOSE SURVEY OF WETLAND JURISDICTIONAL DELINEATION
 AND THREATENED AND ENDANGERED SPECIES

PROGRESS ENERGY FLORIDA
 Polk-Hillsborough-Pinellas (PHP) Transmission Line
 Polk, Hillsborough and Pinellas Counties, Florida

DATE	BY	DESCRIPTION

DRAWN BY: P.E.W. CHKD. BY: R.M.J.
 DATE: 11/09/09 DATE: 11/09/09

JOB No. 63740090435 SCALE: 1"=100' SHT. 103
 OF 183

PREPARED BY:



MACTEC
 MACTEC Engineering & Consulting, Inc.
 4150 North John Young Parkway Orlando, Florida 32804-2620
 Phone: 407.522.7570 Fax: 407.522.7578
 CERTIFICATE OF AUTHORIZATION: LB 6988

PREPARED FOR:

Golder Associates
 Gainesville, Florida

GOLDER ASSOCIATES
 6026 NW 1st Place
 GAINESVILLE, FLORIDA 32607

DRAWING NAME: PHP Transmission Line.dwg

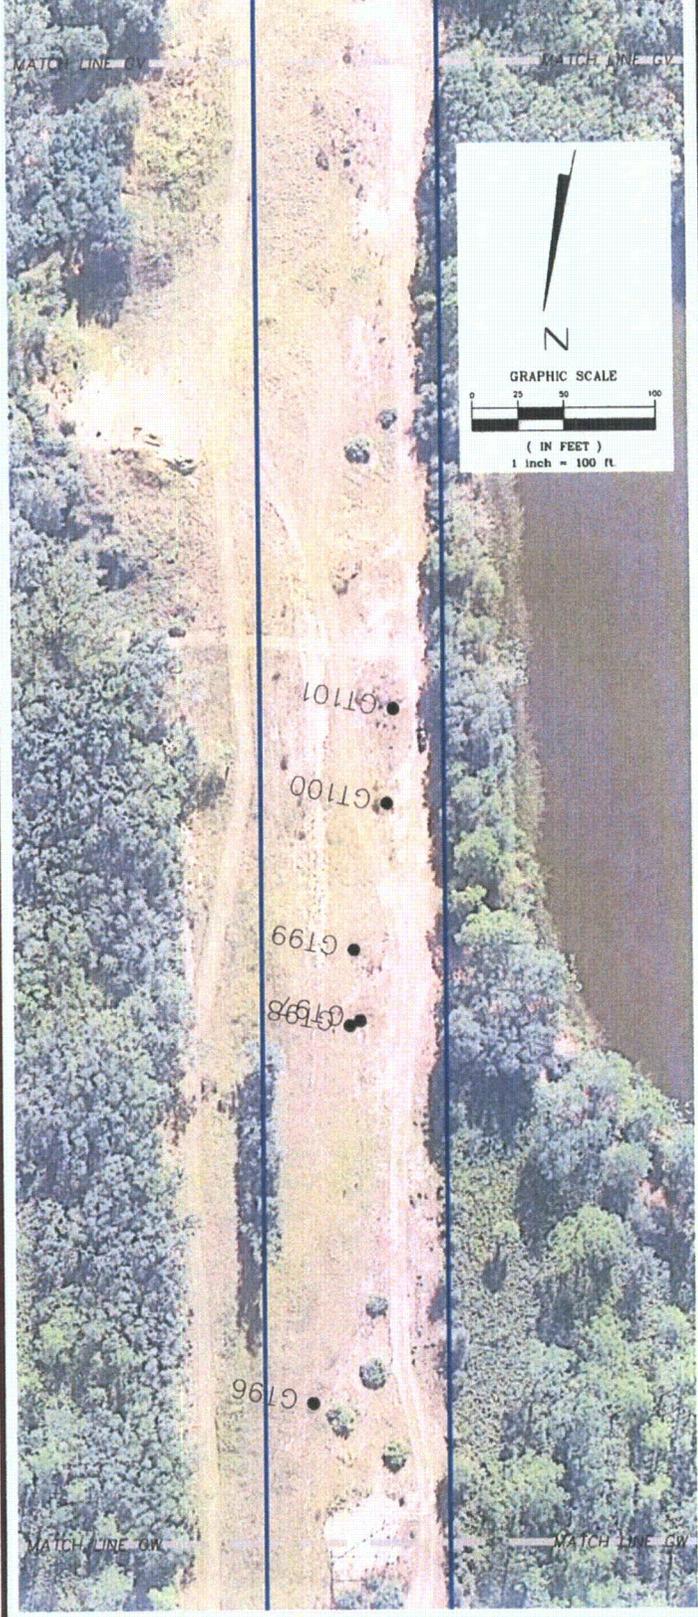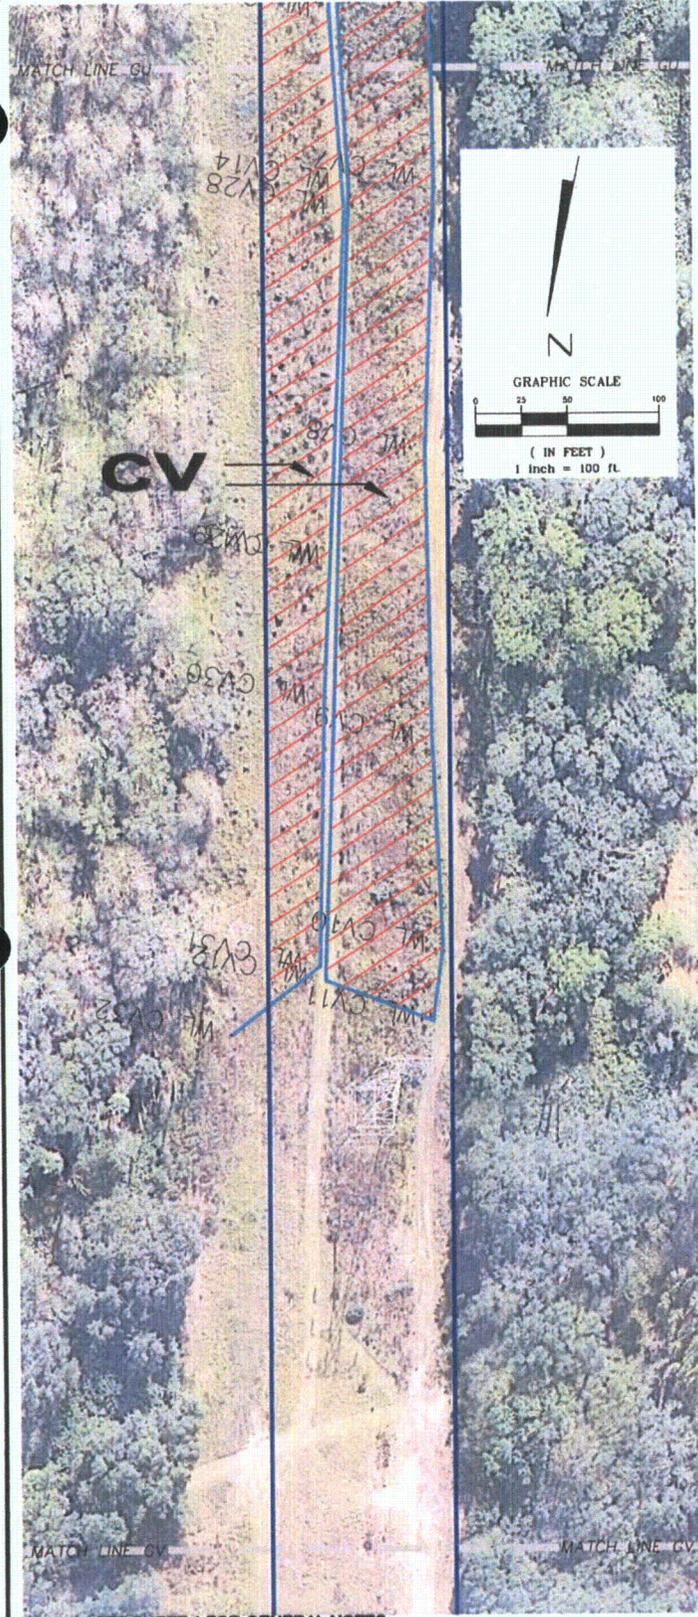

SEE SHEET 1 FOR GENERAL NOTES

PROJECT TITLE:
 SPECIFIC PURPOSE SURVEY OF WETLAND JURISDICTIONAL DELINEATION
 AND THREATENED AND ENDANGERED SPECIES
 OF
PROGRESS ENERGY FLORIDA
 Polk-Hillsborough-Pinellas (PHP) Transmission Line
 Polk, Hillsborough and Pinellas Counties, Florida

DATE	BY	DESCRIPTION

DRAWN BY: <u>P.E.W.</u>		CHKD. BY: <u>R.M.J.</u>	
DATE: <u>11/09/09</u>		DATE: <u>11/09/09</u>	
JOB No. <u>63740090435</u>	SCALE: <u>1"=100'</u>	SHT. <u>104</u> OF <u>183</u>	
DRAWING NAME: PHP Transmission Line.dwg			

PREPARED BY:





MACTEC
 MACTEC Engineering & Consulting, Inc.
 4150 North John Young Parkway Orlando, Florida 32804-2620
 Phone: 407.522.7570 Fax: 407.522.7578
 CERTIFICATE OF AUTHORIZATION: LB 6969



Golder Associates
 Gainesville, Florida

GOLDER ASSOCIATES
 6026 NW 1st Place
 GAINESVILLE, FLORIDA 32607

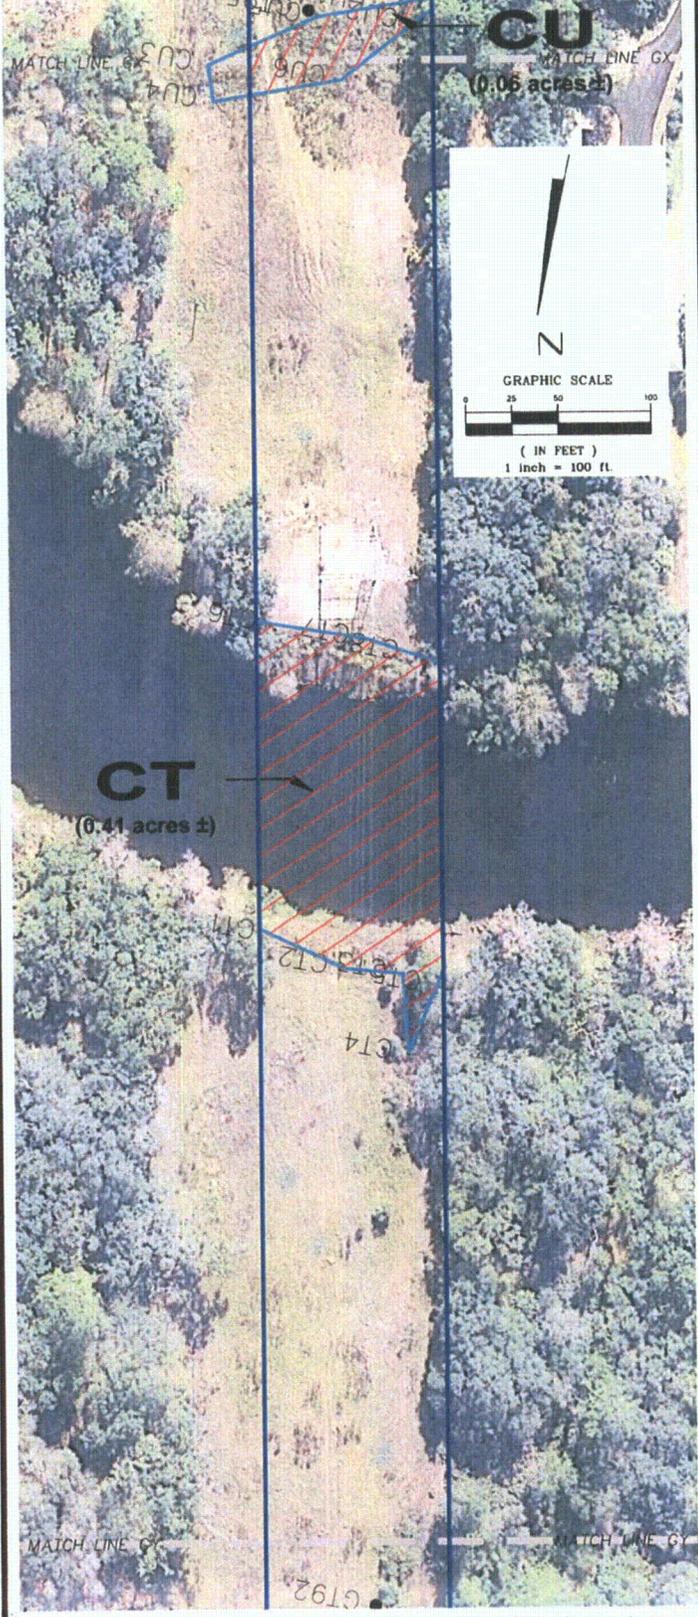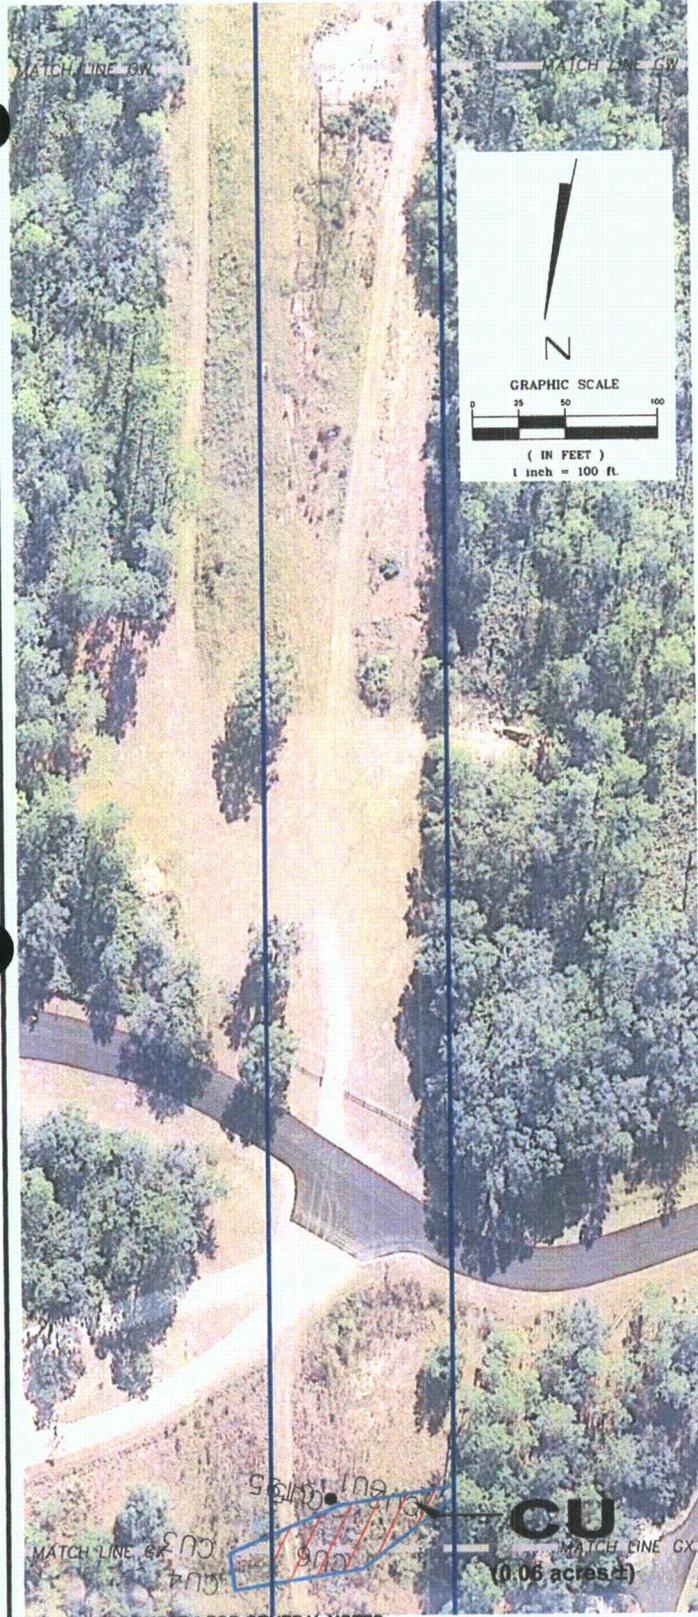

PROJECT TITLE:
 SPECIFIC PURPOSE SURVEY OF WETLAND JURISDICTIONAL DELINEATION
 AND THREATENED AND ENDANGERED SPECIES
 OF
PROGRESS ENERGY FLORIDA
Polk-Hillsborough-Pinellas (PHP) Transmission Line
Polk, Hillsborough and Pinellas Counties, Florida

DATE	BY	DESCRIPTION

DRAWN BY: <u>P.E.W.</u>	CHKD. BY: <u>R.M.J.</u>
DATE: <u>11/09/09</u>	DATE: <u>11/09/09</u>
JOB No. <u>63740090435</u>	SCALE: <u>1"=100'</u>
	SHT. <u>105</u> OF <u>183</u>

PREPARED BY:
MACTEC
 MACTEC Engineering & Consulting, Inc.
 4150 North John Young Parkway Orlando, Florida 32804-2620
 Phone: 407.522.7570 Fax: 407.522.7576
 CERTIFICATE OF AUTHORIZATION: LB 6969



PREPARED FOR:
Golder Associates
 Gainesville, Florida

GOLDER ASSOCIATES
 6026 NW 1st Place
 GAINESVILLE, FLORIDA 32607

SEE SHEET 1 FOR GENERAL NOTES

REVISION

DRAWING NAME: PHP Transmission Line.dwg

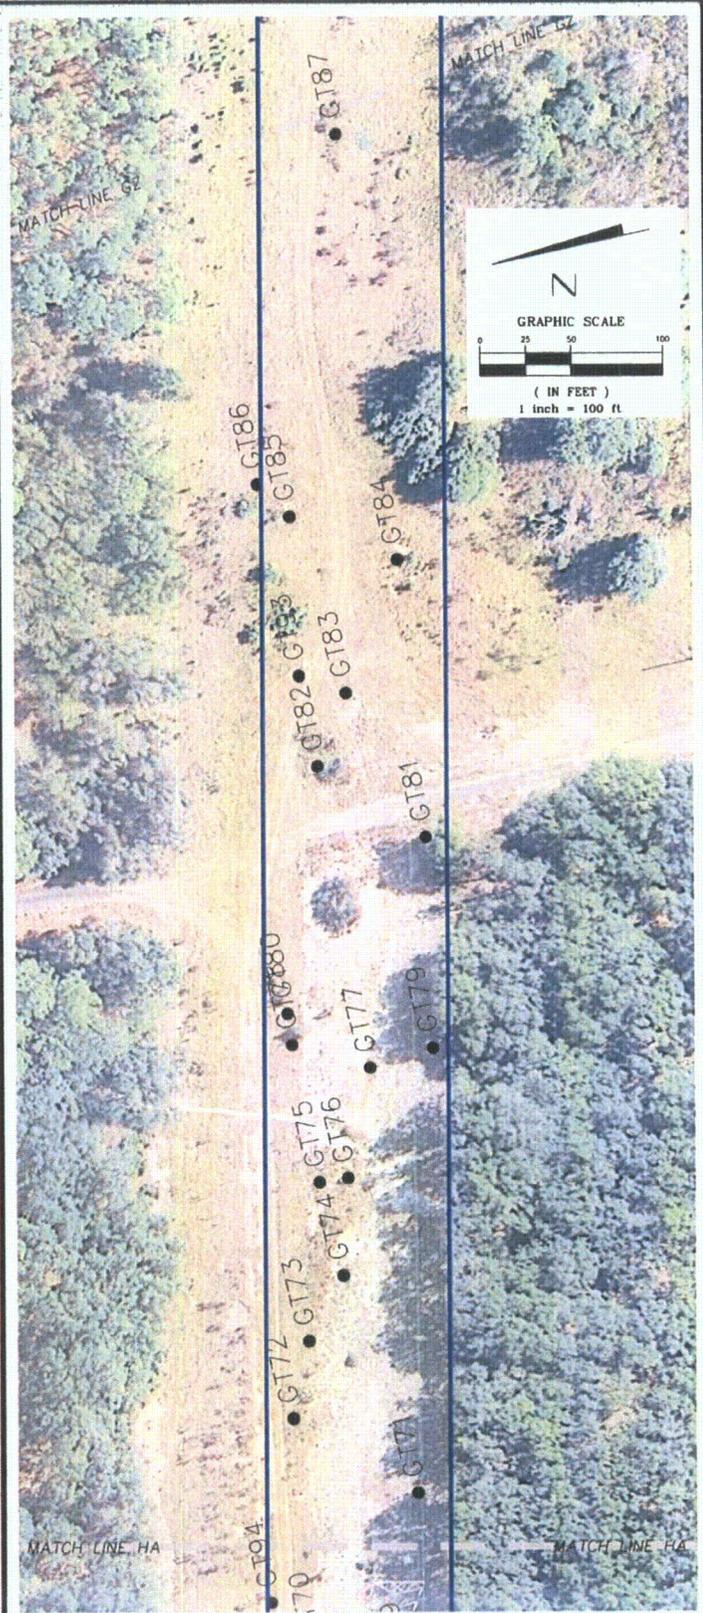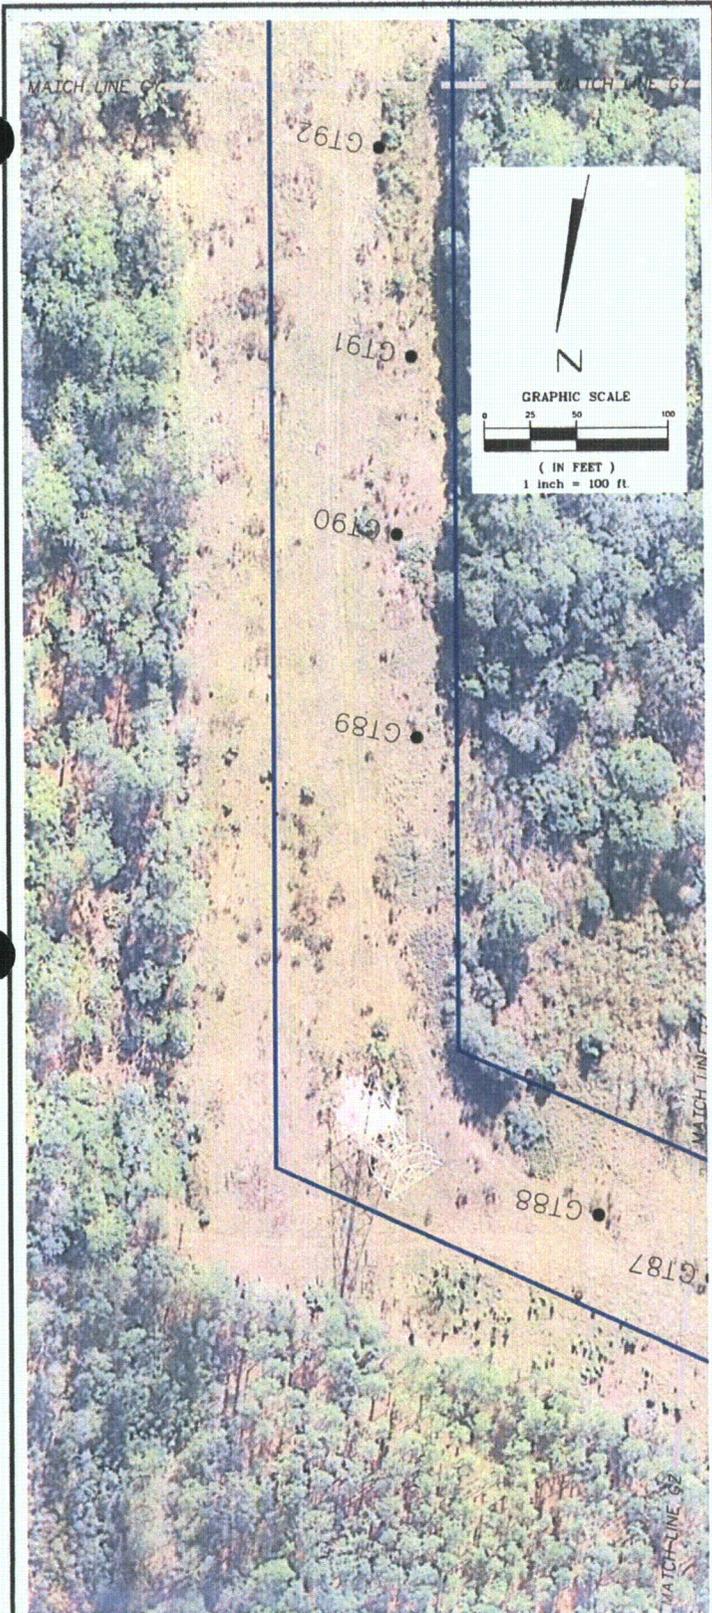

SEE SHEET 1 FOR GENERAL NOTES

PROJECT TITLE:
 SPECIFIC PURPOSE SURVEY OF WETLAND JURISDICTIONAL DELINEATION
 AND THREATENED AND ENDANGERED SPECIES
 OF

PROGRESS ENERGY FLORIDA
 Polk-Hillsborough-Pinellas (PHP) Transmission Line
 Polk, Hillsborough and Pinellas Counties, Florida

DRAWN BY: P.E.W. **CHKD BY:** R.M.J.
DATE: 11/09/09 **DATE:** 11/09/09

JOB No. 63740090435 **SCALE:** 1"=100' **SHT.** 106
OF 183

DATE	BY	DESCRIPTION

REVISION

DRAWING NAME: PHP Transmission Line.dwg

PREPARED BY:

MACTEC



MACTEC Engineering & Consulting, Inc.
 4150 North John Young Parkway Orlando, Florida 32804-2620
 Phone: 407.522.7570 Fax: 407.522.7578
 CERTIFICATE OF AUTHORIZATION: LB 6969



Golder Associates
 Gainesville, Florida

PREPARED FOR:

GOLDER ASSOCIATES
 6026 NW 1st Place
 GAINESVILLE, FLORIDA 32607

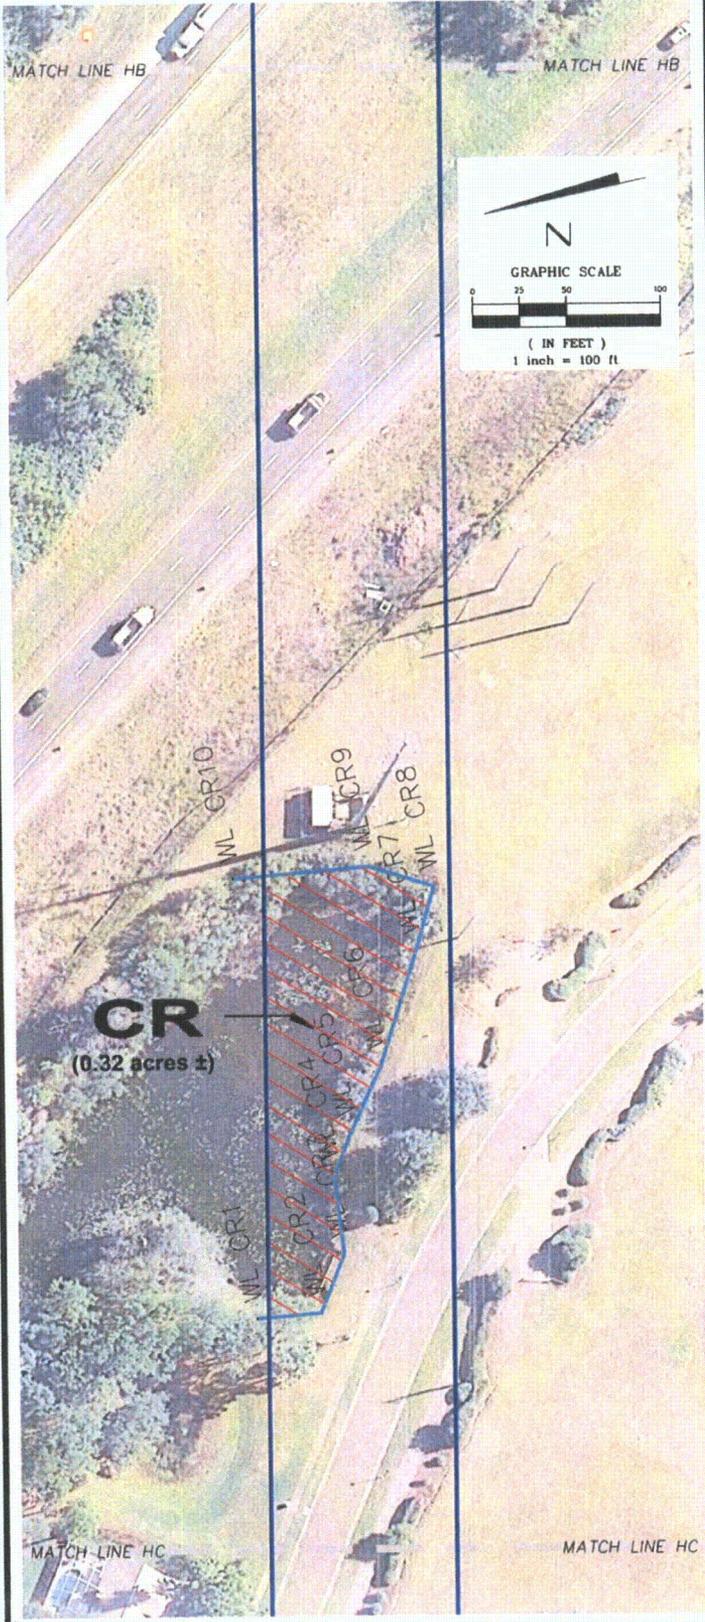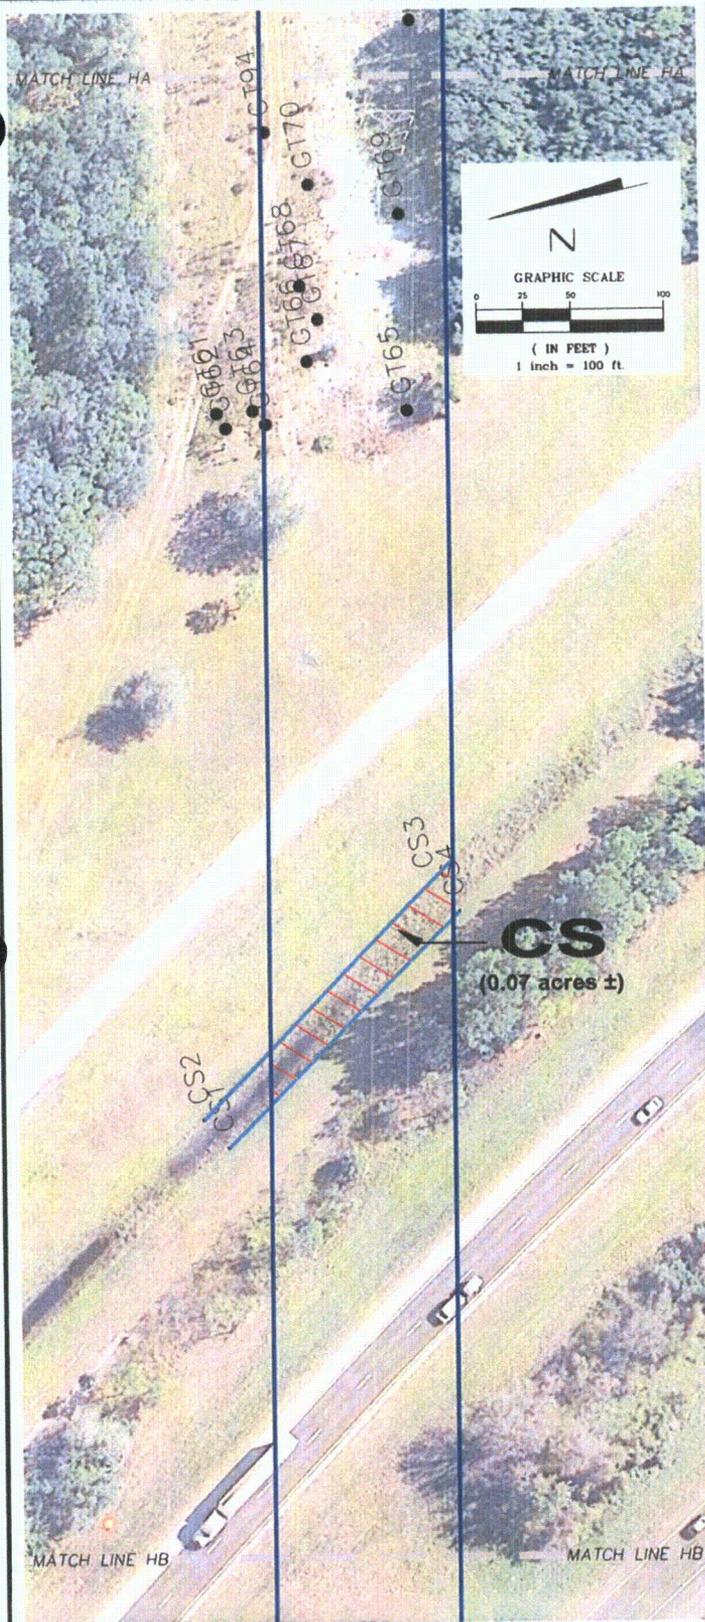

SEE SHEET 1 FOR GENERAL NOTES

PROJECT TITLE:
 SPECIFIC PURPOSE SURVEY OF WETLAND JURISDICTIONAL DELINEATION
 AND THREATENED AND ENDANGERED SPECIES

PROGRESS ENERGY FLORIDA
 Polk-Hillsborough-Pinellas (PHP) Transmission Line
 Polk, Hillsborough and Pinellas Counties, Florida

DATE	BY	DESCRIPTION

DRAWN BY: P.E.W. CHKD. BY: R.M.J.
 DATE: 11/09/09 DATE: 11/09/09

JOB No. 63740090435 SCALE: 1"=100' SHT. 107
 OF 183



PREPARED BY:
MACTEC
 MACTEC Engineering & Consulting, Inc.
 4150 North John Young Parkway Orlando, Florida 32804-2620
 Phone: 407.522.7570 Fax: 407.522.7576
 CERTIFICATE OF AUTHORIZATION: LB 6969

Golder Associates
 Gainesville, Florida

GOLDER ASSOCIATES
 6026 NW 1st Place
 GAINESVILLE, FLORIDA 32607

REVISION
 PREPARED FOR:

DRAWING NAME: PHP Transmission Line.dwg

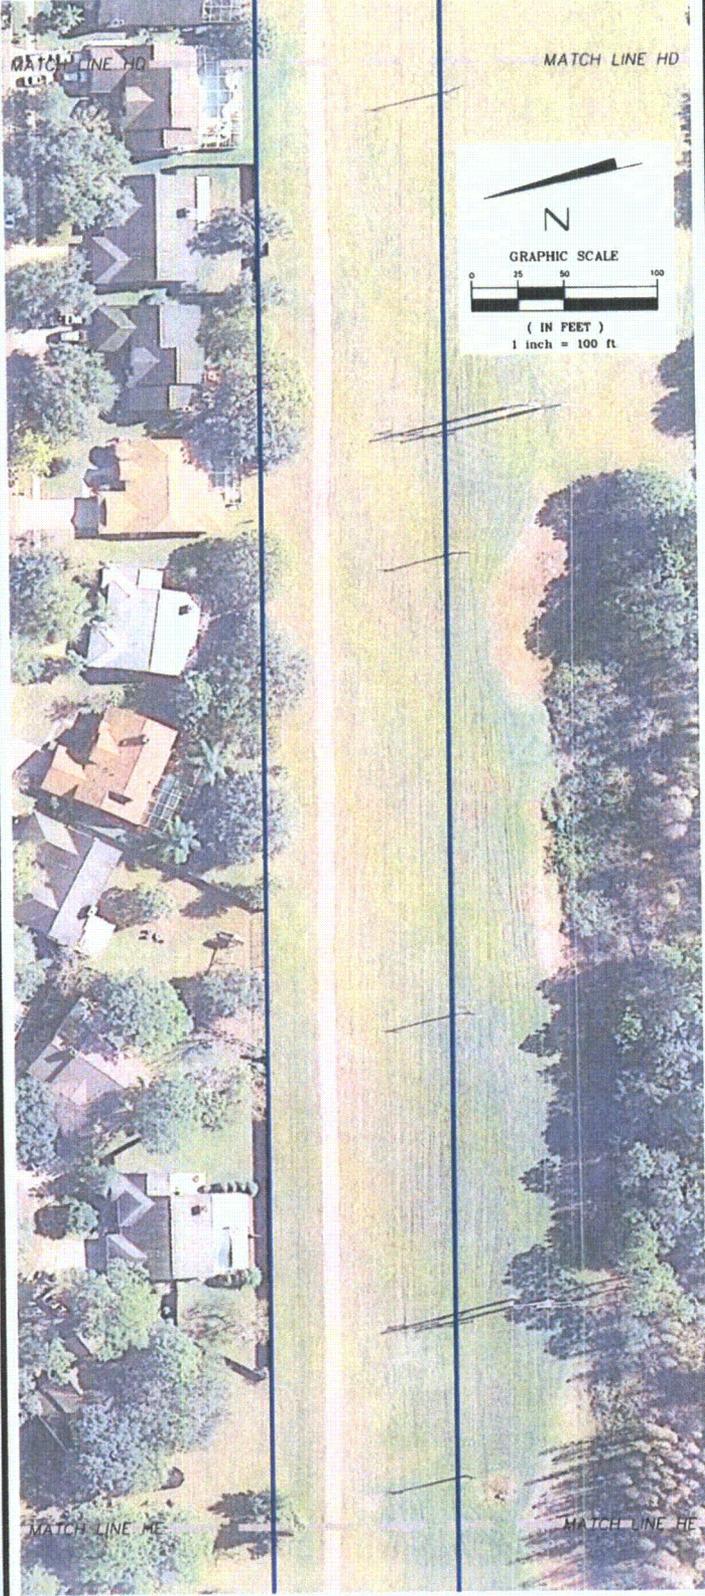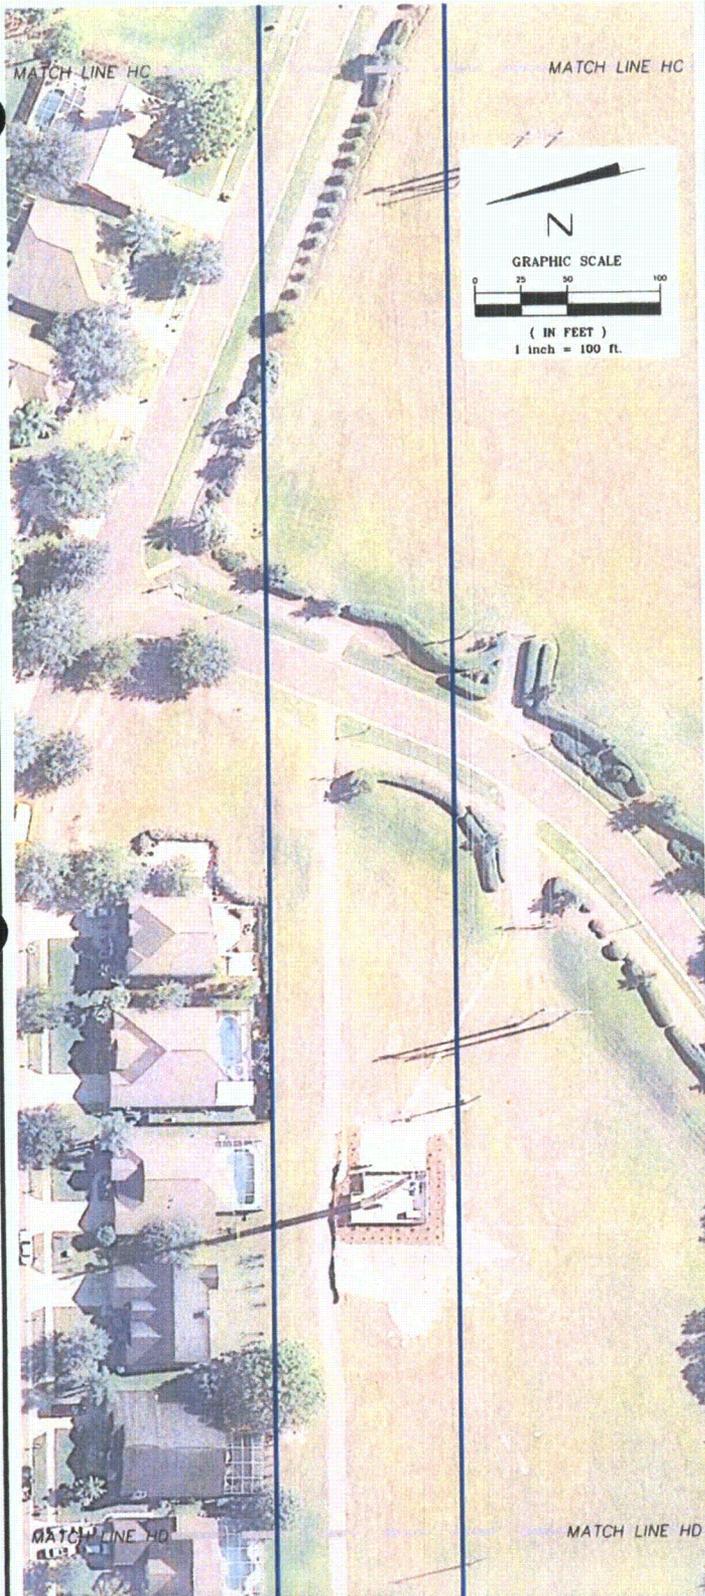

SEE SHEET 1 FOR GENERAL NOTES

PROJECT TITLE:
 SPECIFIC PURPOSE SURVEY OF WETLAND JURISDICTIONAL DELINEATION
 AND THREATENED AND ENDANGERED SPECIES

PROGRESS ENERGY FLORIDA
 Polk-Hillsborough-Pinellas (PHP) Transmission Line
 Polk, Hillsborough and Pinellas Counties, Florida

DATE	BY	DESCRIPTION

DRAWN BY: P.E.W. CHKD. BY: R.M.J.
 DATE: 11/09/09 DATE: 11/09/09

JOB No. SCALE: SHT. 108
63740090435 1"=100' OF 183

PREPARED BY:



MACTEC
 MACTEC Engineering & Consulting, Inc.
 4150 North John Young Parkway Orlando, Florida 32804-2620
 Phone: 407.522.7570 Fax: 407.522.7576
 CERTIFICATE OF AUTHORIZATION: LB 6969


PREPARED FOR:



GOLDER ASSOCIATES
 Gainesville, Florida

GOLDER ASSOCIATES
 6026 NW 1st Place
 GAINESVILLE, FLORIDA 32607

DRAWING NAME: PHP Transmission Line.dwg

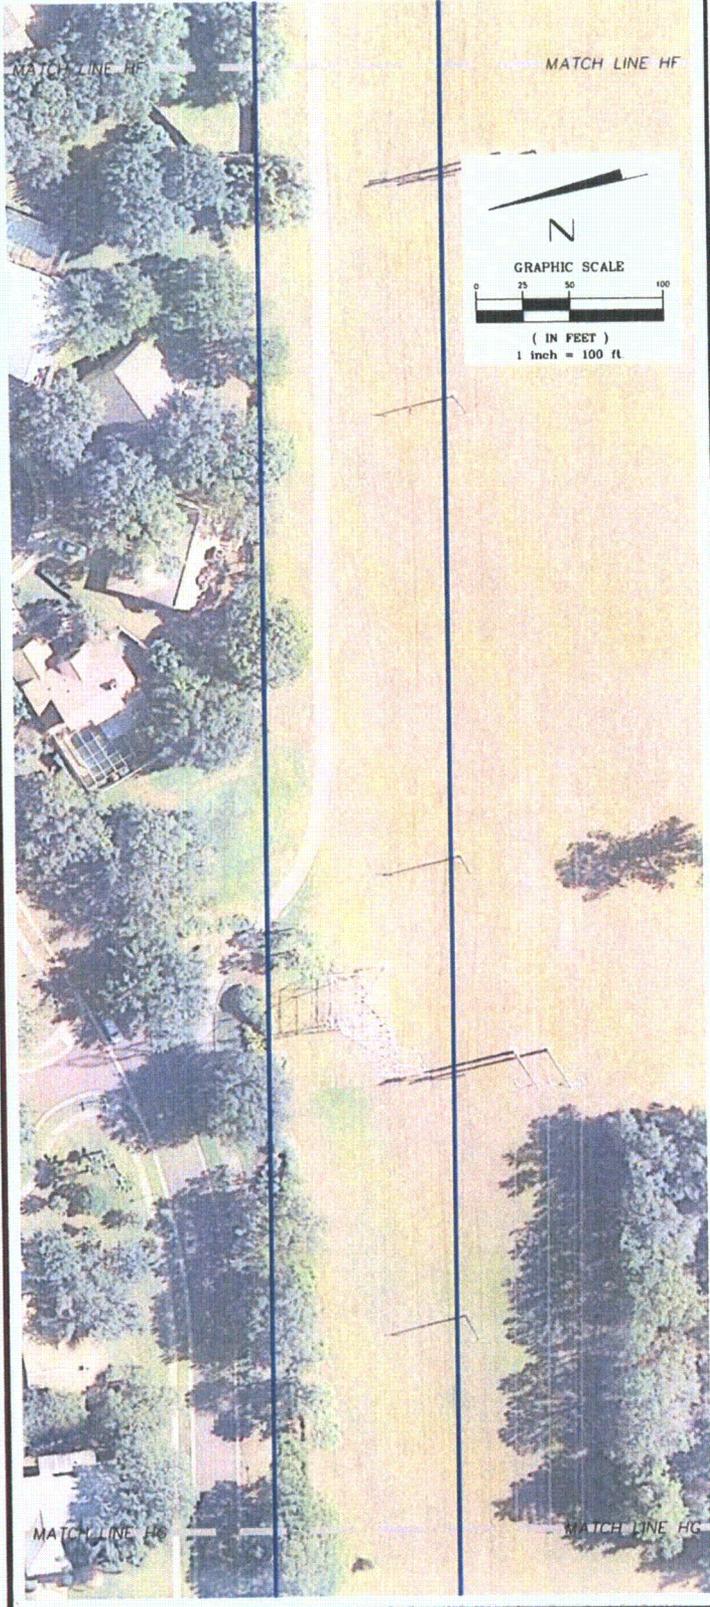

SEE SHEET 1 FOR GENERAL NOTES

PROJECT TITLE:
 SPECIFIC PURPOSE SURVEY OF WETLAND JURISDICTIONAL DELINEATION
 AND THREATENED AND ENDANGERED SPECIES
 OF
PROGRESS ENERGY FLORIDA
 Polk-Hillsborough-Pinellas (PHP) Transmission Line
 Polk, Hillsborough and Pinellas Counties, Florida

DATE	BY	DESCRIPTION

DRAWN BY: P.E.W.	CHKD. BY: R.M.J.
DATE: 11/09/09	DATE: 11/09/09
JOB No. 63740090435	SCALE: 1" = 100'
SHT. 109	OF 183
DRAWING NAME: PHP Transmission Line.dwg	

PREPARED BY:

MACTEC
 MACTEC Engineering & Consulting, Inc.
 4150 North John Young Parkway Orlando, Florida 32804-2620
 Phone: 407.522.7570 Fax: 407.522.7576
 CERTIFICATE OF AUTHORIZATION: LB 6969

PREPARED FOR:

Golder Associates
 Gainesville, Florida

GOLDER ASSOCIATES
 6026 NW 1st Place
 GAINESVILLE, FLORIDA 32607