


ANALYZE FOR SAFETY, ECOLOGY AND MINIMUM ESSENTIAL DESIGN

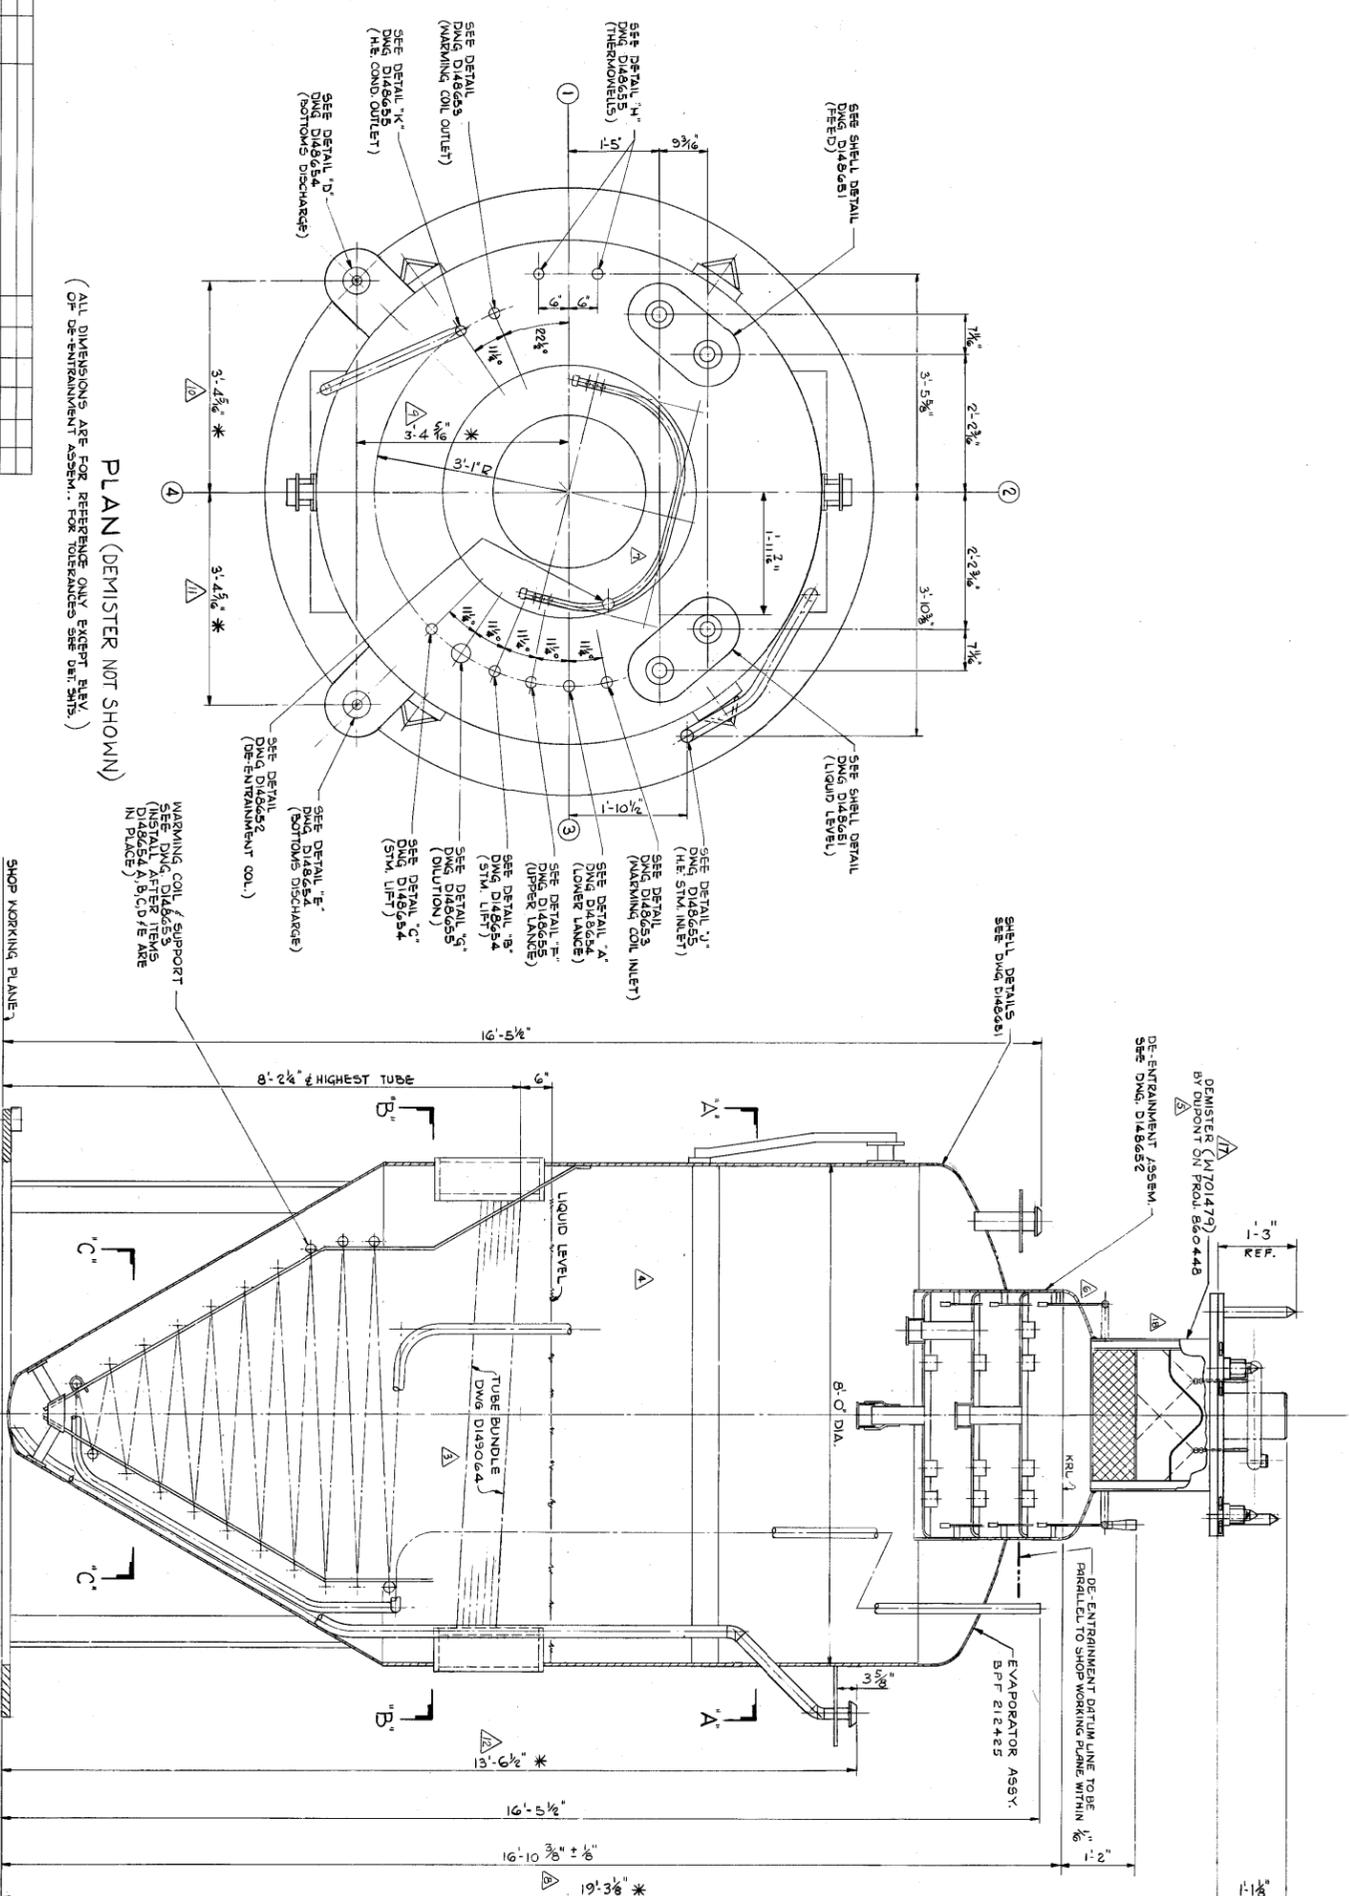

PLAN (DEMISTER NOT SHOWN)
(ALL DIMENSIONS ARE FOR REFERENCE ONLY EXCEPT FLUVE
OF DE-ENTRAINMENT ASSEMBLY. FOR TOLERANCES SEE DET. SHTS.)

ELEVATION
(FOR TRUE ORIENTATION OF PARTS, SEE PLAN & SECTIONS)

AXC - 554 W
BPF 212425
(SUPERIOR WELDING CO.)

NOTES:

- DESIGN, FABRICATION, & INSPECTION PER ASME PRESSURE VESSEL CODE, SECTION VIII DIVISION 1 AND DUPONT STANDARDS & SPECIFICATIONS.
- VESSEL TO BE STAMPED - NATIONAL BOARD.
- THERE SHOULD BE NO CREVICES ON INTERIOR OR EXTERIOR SURFACES THAT WOULD PROHIBIT CLEANING BY WASHING OR FLUSHING.
- HEADS TO BE GROUND SMOOTH.
- INSTALL HEAT EXCHANGER AFTER ALL INTERNALS ARE IN PLACE.
- TESTING:
 - AFTER TUBES ARE INSTALLED & BEFORE WELDING HEADS TO TUBE SHEETS (HEAT EXCHANGER):
 - HYDROSTATIC TEST FOR ONE HOUR - FRESH 5 PSI WATER TEST THE SPRAY DISTRIBUTOR LINE ON THE DE-ENTRAINER WHILE FILLING THE SHELL FOR HYDROTEST. THE WATER SHOULD BE ADDED THRU THE SPRAY LINE NOZZLE TO BUILD A BACKPRESSURE OF 40 PSI FOR 10 MINUTES. AFTER THE TEST, FILLING THE SHELL MAY PROCEED THRU OTHER NOZZLES AS DESIRED TO REDUCE THE FILLING TIME.
 - AFTER H.E. HEADS ARE WELDED TO TUBE SHEET, THE TUBES, HEADS & CONNECTING PIPING ARE TO BE TESTED AT:
 - HYDROSTATIC 250 PSI FOR ONE HOUR - FRESH 15 PSI SLING WITH SPREADER BAR, DURING & AFTER FABRICATION.
 - ALL OPENINGS SHALL BE COVERED FOR SHIPMENT WITH TAPE & EXTERIOR GRADE PLYWOOD.
 - WEIGHT:
 - ESTIMATED DRY WEIGHT: 15,100 LBS
 - ESTIMATED FULL OF WATER: 32,400 LBS
 10. AFTER DELIVERY FROM FABRICATOR VESSEL IS TO BE PICKLED, PIPED & INSULATED PER DRAWING N-449815.
 11. CUT & SHEARED SURFACES INSIDE EVAPORATOR & DE-ENTRAINER ARE TO BE OVERLAIN WITH WELD METAL.
 12. OR SEALED BY TUNGSTEN ARC FUSING.
 - * DENOTES CHANGES TO BE MADE BY DUPONT CONSTRUCTION AFTER RECEIVING EVAPORATOR FROM FABRICATOR.
 - FOR ON PLANT MOVING IN EMPTY CONDITION, USE LIFTING YOKES NO. 9A-95 (ON CAPACITY, SEE PLAN).

THIS EVAPORATOR FOR USE IN BUILDING'S 242 F AND 242-16 F H ADD PIPING PER THESE ARRANGEMENTS W-449813 FOR 242-16 F W-703793 FOR 242 F

SAVANNAH RIVER PLANT
BLDG 242
EVAPORATOR ASSEMBLY

THIS DOCUMENT CONTAINS INFORMATION RELATING TO ACTIVITIES OF THE ATOMIC ENERGY COMMISSION WHICH ARE UNCLASSIFIED EXCEPT WHERE SHOWN OTHERWISE

REV	DATE	DESCRIPTION
1	10/1/74	ISSUED FOR FABRICATION
2	11/1/74	REVISED PER COMMENTS
3	12/1/74	REVISED PER COMMENTS
4	1/1/75	REVISED PER COMMENTS
5	2/1/75	REVISED PER COMMENTS
6	3/1/75	REVISED PER COMMENTS
7	4/1/75	REVISED PER COMMENTS
8	5/1/75	REVISED PER COMMENTS
9	6/1/75	REVISED PER COMMENTS
10	7/1/75	REVISED PER COMMENTS
11	8/1/75	REVISED PER COMMENTS
12	9/1/75	REVISED PER COMMENTS
13	10/1/75	REVISED PER COMMENTS
14	11/1/75	REVISED PER COMMENTS
15	12/1/75	REVISED PER COMMENTS
16	1/1/76	REVISED PER COMMENTS
17	2/1/76	REVISED PER COMMENTS
18	3/1/76	REVISED PER COMMENTS
19	4/1/76	REVISED PER COMMENTS
20	5/1/76	REVISED PER COMMENTS
21	6/1/76	REVISED PER COMMENTS
22	7/1/76	REVISED PER COMMENTS
23	8/1/76	REVISED PER COMMENTS
24	9/1/76	REVISED PER COMMENTS
25	10/1/76	REVISED PER COMMENTS
26	11/1/76	REVISED PER COMMENTS
27	12/1/76	REVISED PER COMMENTS
28	1/1/77	REVISED PER COMMENTS
29	2/1/77	REVISED PER COMMENTS
30	3/1/77	REVISED PER COMMENTS
31	4/1/77	REVISED PER COMMENTS
32	5/1/77	REVISED PER COMMENTS
33	6/1/77	REVISED PER COMMENTS
34	7/1/77	REVISED PER COMMENTS
87	12/1/81	REVISED PER COMMENTS
88	1/1/82	REVISED PER COMMENTS
89	2/1/82	REVISED PER COMMENTS
90	3/1/82	REVISED PER COMMENTS
91	4/1/82	REVISED PER COMMENTS
92	5/1/82	REVISED PER COMMENTS
93	6/1/82	REVISED PER COMMENTS
94	7/1/82	REVISED PER COMMENTS
95	8/1/82	REVISED PER COMMENTS
96	9/1/82	REVISED PER COMMENTS
97	10/1/82	REVISED PER COMMENTS
98	11/1/82	REVISED PER COMMENTS
99	12/1/82	REVISED PER COMMENTS
100	1/1/83	REVISED PER COMMENTS

NO.	DESCRIPTION	DATE
1	DESIGN	10/1/74
2	DESIGN	11/1/74
3	DESIGN	12/1/74
4	DESIGN	1/1/75
5	DESIGN	2/1/75
6	DESIGN	3/1/75
7	DESIGN	4/1/75
8	DESIGN	5/1/75
9	DESIGN	6/1/75
10	DESIGN	7/1/75
11	DESIGN	8/1/75
12	DESIGN	9/1/75
13	DESIGN	10/1/75
14	DESIGN	11/1/75
15	DESIGN	12/1/75
16	DESIGN	1/1/76
17	DESIGN	2/1/76
18	DESIGN	3/1/76
19	DESIGN	4/1/76
20	DESIGN	5/1/76
21	DESIGN	6/1/76
22	DESIGN	7/1/76
23	DESIGN	8/1/76
24	DESIGN	9/1/76
25	DESIGN	10/1/76
26	DESIGN	11/1/76
27	DESIGN	12/1/76
28	DESIGN	1/1/77
29	DESIGN	2/1/77
30	DESIGN	3/1/77
31	DESIGN	4/1/77
32	DESIGN	5/1/77
33	DESIGN	6/1/77
34	DESIGN	7/1/77
35	DESIGN	8/1/77
36	DESIGN	9/1/77
37	DESIGN	10/1/77
38	DESIGN	11/1/77
39	DESIGN	12/1/77
40	DESIGN	1/1/78
41	DESIGN	2/1/78
42	DESIGN	3/1/78
43	DESIGN	4/1/78
44	DESIGN	5/1/78
45	DESIGN	6/1/78
46	DESIGN	7/1/78
47	DESIGN	8/1/78
48	DESIGN	9/1/78
49	DESIGN	10/1/78
50	DESIGN	11/1/78
51	DESIGN	12/1/78
52	DESIGN	1/1/79
53	DESIGN	2/1/79
54	DESIGN	3/1/79
55	DESIGN	4/1/79
56	DESIGN	5/1/79
57	DESIGN	6/1/79
58	DESIGN	7/1/79
59	DESIGN	8/1/79
60	DESIGN	9/1/79
61	DESIGN	10/1/79
62	DESIGN	11/1/79
63	DESIGN	12/1/79
64	DESIGN	1/1/80
65	DESIGN	2/1/80
66	DESIGN	3/1/80
67	DESIGN	4/1/80
68	DESIGN	5/1/80
69	DESIGN	6/1/80
70	DESIGN	7/1/80
71	DESIGN	8/1/80
72	DESIGN	9/1/80
73	DESIGN	10/1/80
74	DESIGN	11/1/80
75	DESIGN	12/1/80
76	DESIGN	1/1/81
77	DESIGN	2/1/81
78	DESIGN	3/1/81
79	DESIGN	4/1/81
80	DESIGN	5/1/81
81	DESIGN	6/1/81
82	DESIGN	7/1/81
83	DESIGN	8/1/81
84	DESIGN	9/1/81
85	DESIGN	10/1/81
86	DESIGN	11/1/81
87	DESIGN	12/1/81
88	DESIGN	1/1/82
89	DESIGN	2/1/82
90	DESIGN	3/1/82
91	DESIGN	4/1/82
92	DESIGN	5/1/82
93	DESIGN	6/1/82
94	DESIGN	7/1/82
95	DESIGN	8/1/82
96	DESIGN	9/1/82
97	DESIGN	10/1/82
98	DESIGN	11/1/82
99	DESIGN	12/1/82
100	DESIGN	1/1/83

NO.	DESCRIPTION	DATE
1	DESIGN	10/1/74
2	DESIGN	11/1/74
3	DESIGN	12/1/74
4	DESIGN	1/1/75
5	DESIGN	2/1/75
6	DESIGN	3/1/75
7	DESIGN	4/1/75
8	DESIGN	5/1/75
9	DESIGN	6/1/75
10	DESIGN	7/1/75
11	DESIGN	8/1/75
12	DESIGN	9/1/75
13	DESIGN	10/1/75
14	DESIGN	11/1/75
15	DESIGN	12/1/75
16	DESIGN	1/1/76
17	DESIGN	2/1/76
18	DESIGN	3/1/76
19	DESIGN	4/1/76
20	DESIGN	5/1/76
21	DESIGN	6/1/76
22	DESIGN	7/1/76
23	DESIGN	8/1/76
24	DESIGN	9/1/76
25	DESIGN	10/1/76
26	DESIGN	11/1/76
27	DESIGN	12/1/76
28	DESIGN	1/1/77
29	DESIGN	2/1/77
30	DESIGN	3/1/77
31	DESIGN	4/1/77
32	DESIGN	5/1/77
33	DESIGN	6/1/77
34	DESIGN	7/1/77
35	DESIGN	8/1/77
36	DESIGN	9/1/77
37	DESIGN	10/1/77
38	DESIGN	11/1/77
39	DESIGN	12/1/77
40	DESIGN	1/1/78
41	DESIGN	2/1/78
42	DESIGN	3/1/78
43	DESIGN	4/1/78
44	DESIGN	5/1/78
45	DESIGN	6/1/78
46	DESIGN	7/1/78
47	DESIGN	8/1/78
48	DESIGN	9/1/78
49	DESIGN	10/1/78
50	DESIGN	11/1/78
51	DESIGN	12/1/78
52	DESIGN	1/1/79
53	DESIGN	2/1/79
54	DESIGN	3/1/79
55	DESIGN	4/1/79
56	DESIGN	5/1/79
57	DESIGN	6/1/79
58	DESIGN	7/1/79
59	DESIGN	8/1/79
60	DESIGN	9/1/79
61	DESIGN	10/1/79
62	DESIGN	11/1/79
63	DESIGN	12/1/79
64	DESIGN	1/1/80
65	DESIGN	2/1/80
66	DESIGN	3/1/80
67	DESIGN	4/1/80
68	DESIGN	5/1/80
69	DESIGN	6/1/80
70	DESIGN	7/1/80
71	DESIGN	8/1/80
72	DESIGN	9/1/80
73	DESIGN	10/1/80
74	DESIGN	11/1/80
75	DESIGN	12/1/80
76	DESIGN	1/1/81
77	DESIGN	2/1/81
78	DESIGN	3/1/81
79	DESIGN	4/1/81
80	DESIGN	5/1/81
81	DESIGN	6/1/81
82	DESIGN	7/1/81
83	DESIGN	8/1/81
84	DESIGN	9/1/81
85	DESIGN	10/1/81
86	DESIGN	11/1/81
87	DESIGN	12/1/81
88	DESIGN	1/1/82
89	DESIGN	2/1/82
90	DESIGN	3/1/82
91	DESIGN	4/1/82
92	DESIGN	5/1/82
93	DESIGN	6/1/82
94	DESIGN	7/1/82
95	DESIGN	8/1/82
96	DESIGN	9/1/82
97	DESIGN	10/1/82
98	DESIGN	11/1/82
99	DESIGN	12/1/82