



SECTION A - A'
SCALE: 1" = 20'

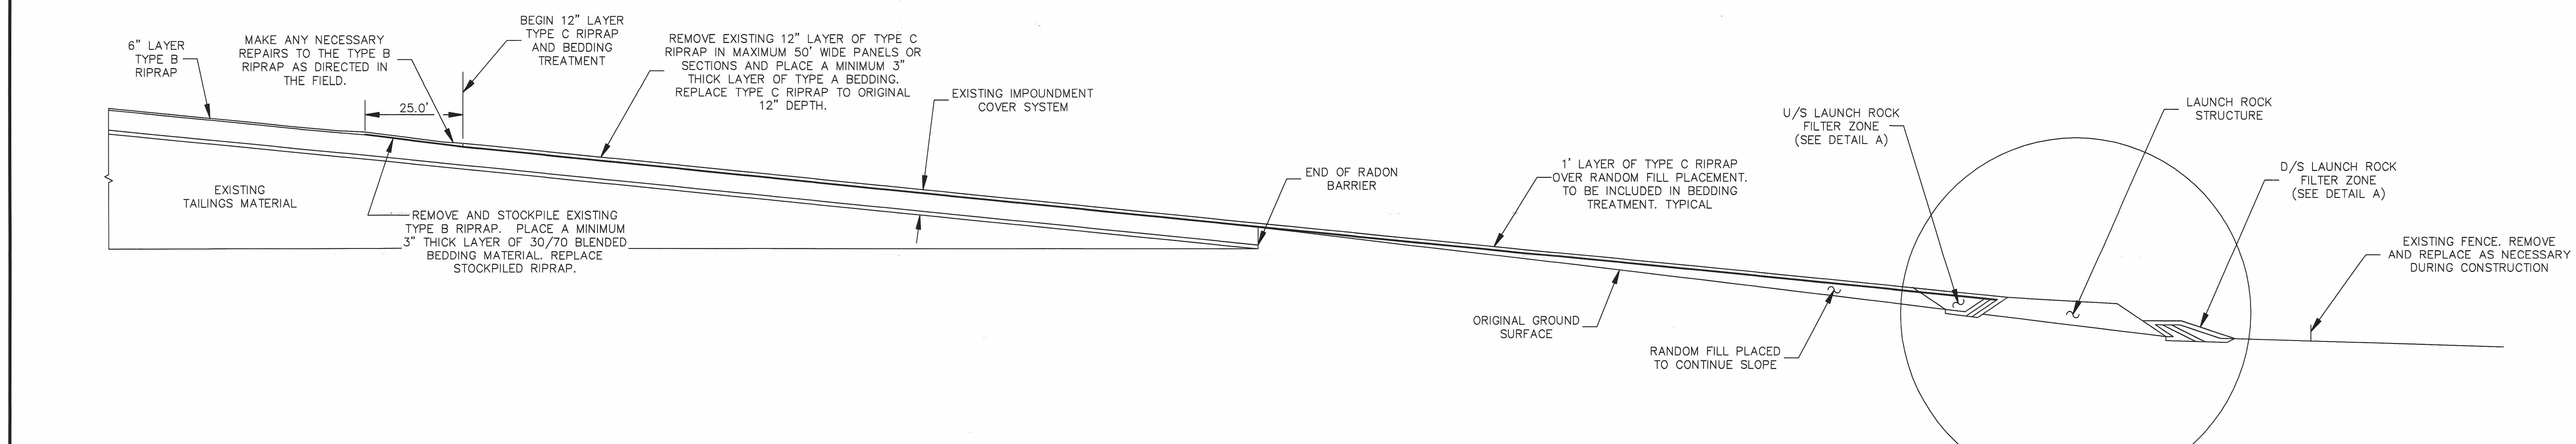

SECTION B - B'
SCALE: 1" = 20'

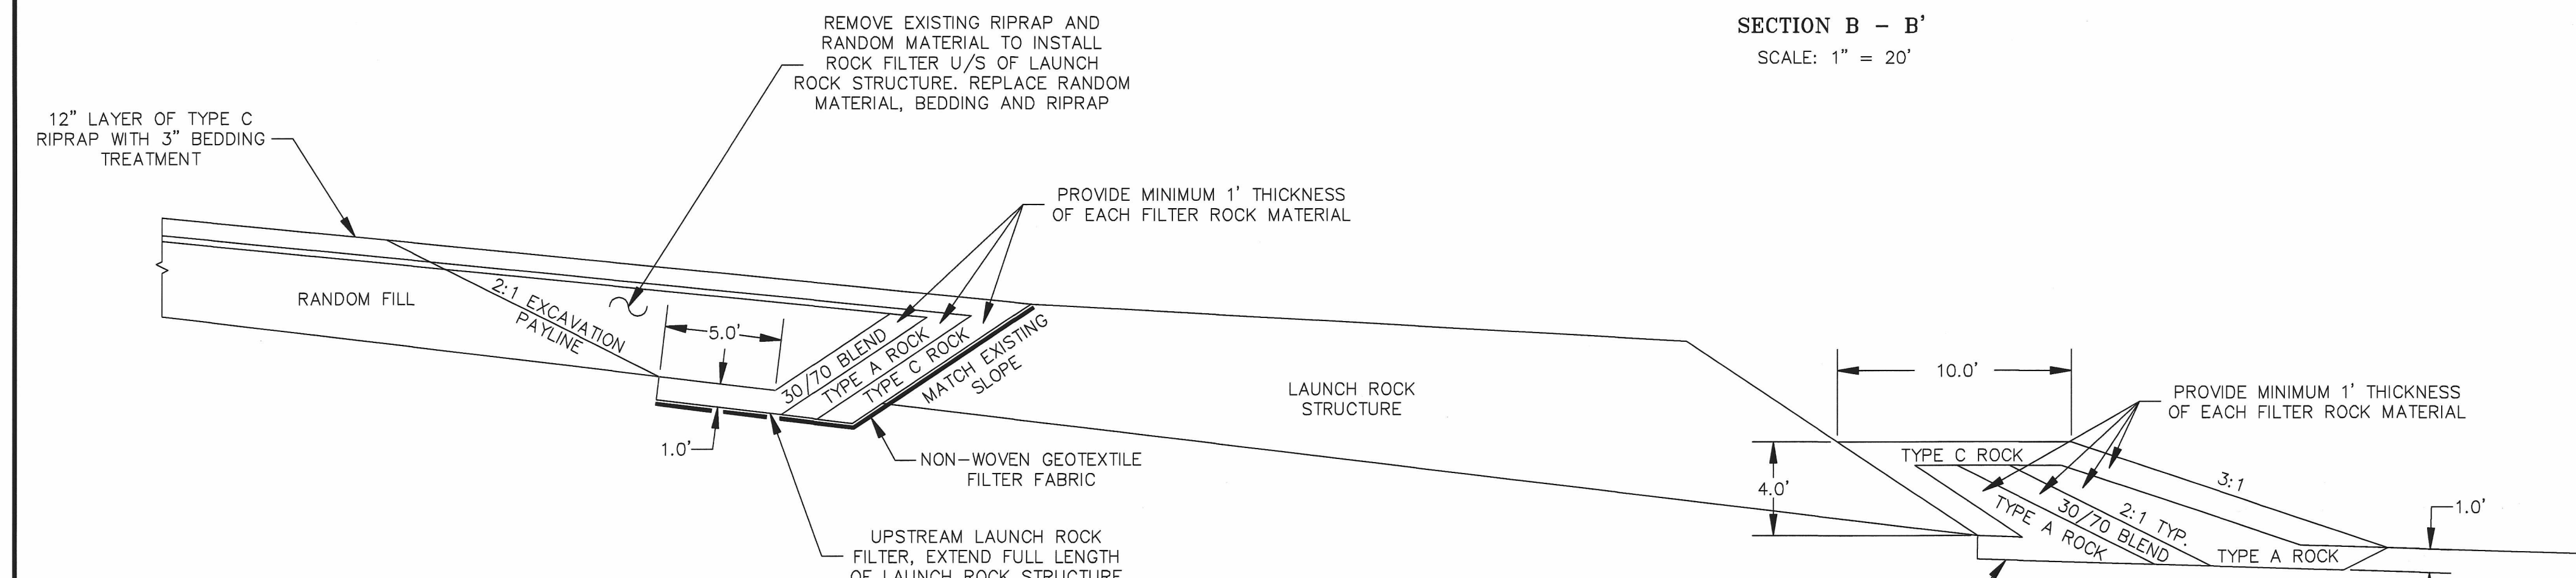

DETAIL A
SCALE: 1" = 5'

NOTES:
1.) SECTION LOCATIONS SHOWN ON SHEET 5 OF 8.

| | | | | |
|-----------------------|------|------------------------|----|-----------------------------|
| DESIGN: JHH | | DRAWN: JHH | | SHEET 6 OF 8 |
| CHECKED BY: | | DATE: 12-8-2010 | | |
| ENGINEERING APPROVAL: | | HS & EA APPROVAL: | | |
| NO. | DATE | REVISION - DESCRIPTION | BY | DWG: GH-AG-REPAIR-12-1-2010 |

Umetco Minerals Corporation
2754 COMPASS DRIVE, SUITE 280, GRAND JUNCTION, CO 81505
GAS HILLS, WYOMING
**ABOVE-GRADE TAILINGS IMPOUNDMENT
EROSION AND RILL REPAIR PLAN
SECTIONS AND DETAILS**

202x