




NOTE:  
 1. APPLY SEALER TO ALL TERRAZZO FLOORS  
 2. ALL FURNITURE AND CASEWORK EXISTING UNLESS OTHERWISE NOTED

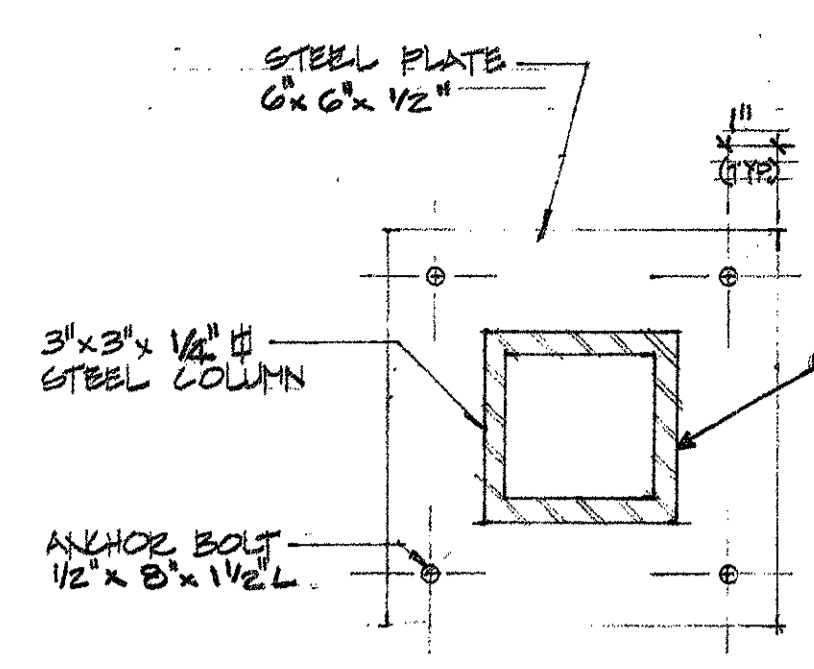


3 BASE PLATE DETAIL  
3'-1'-0"

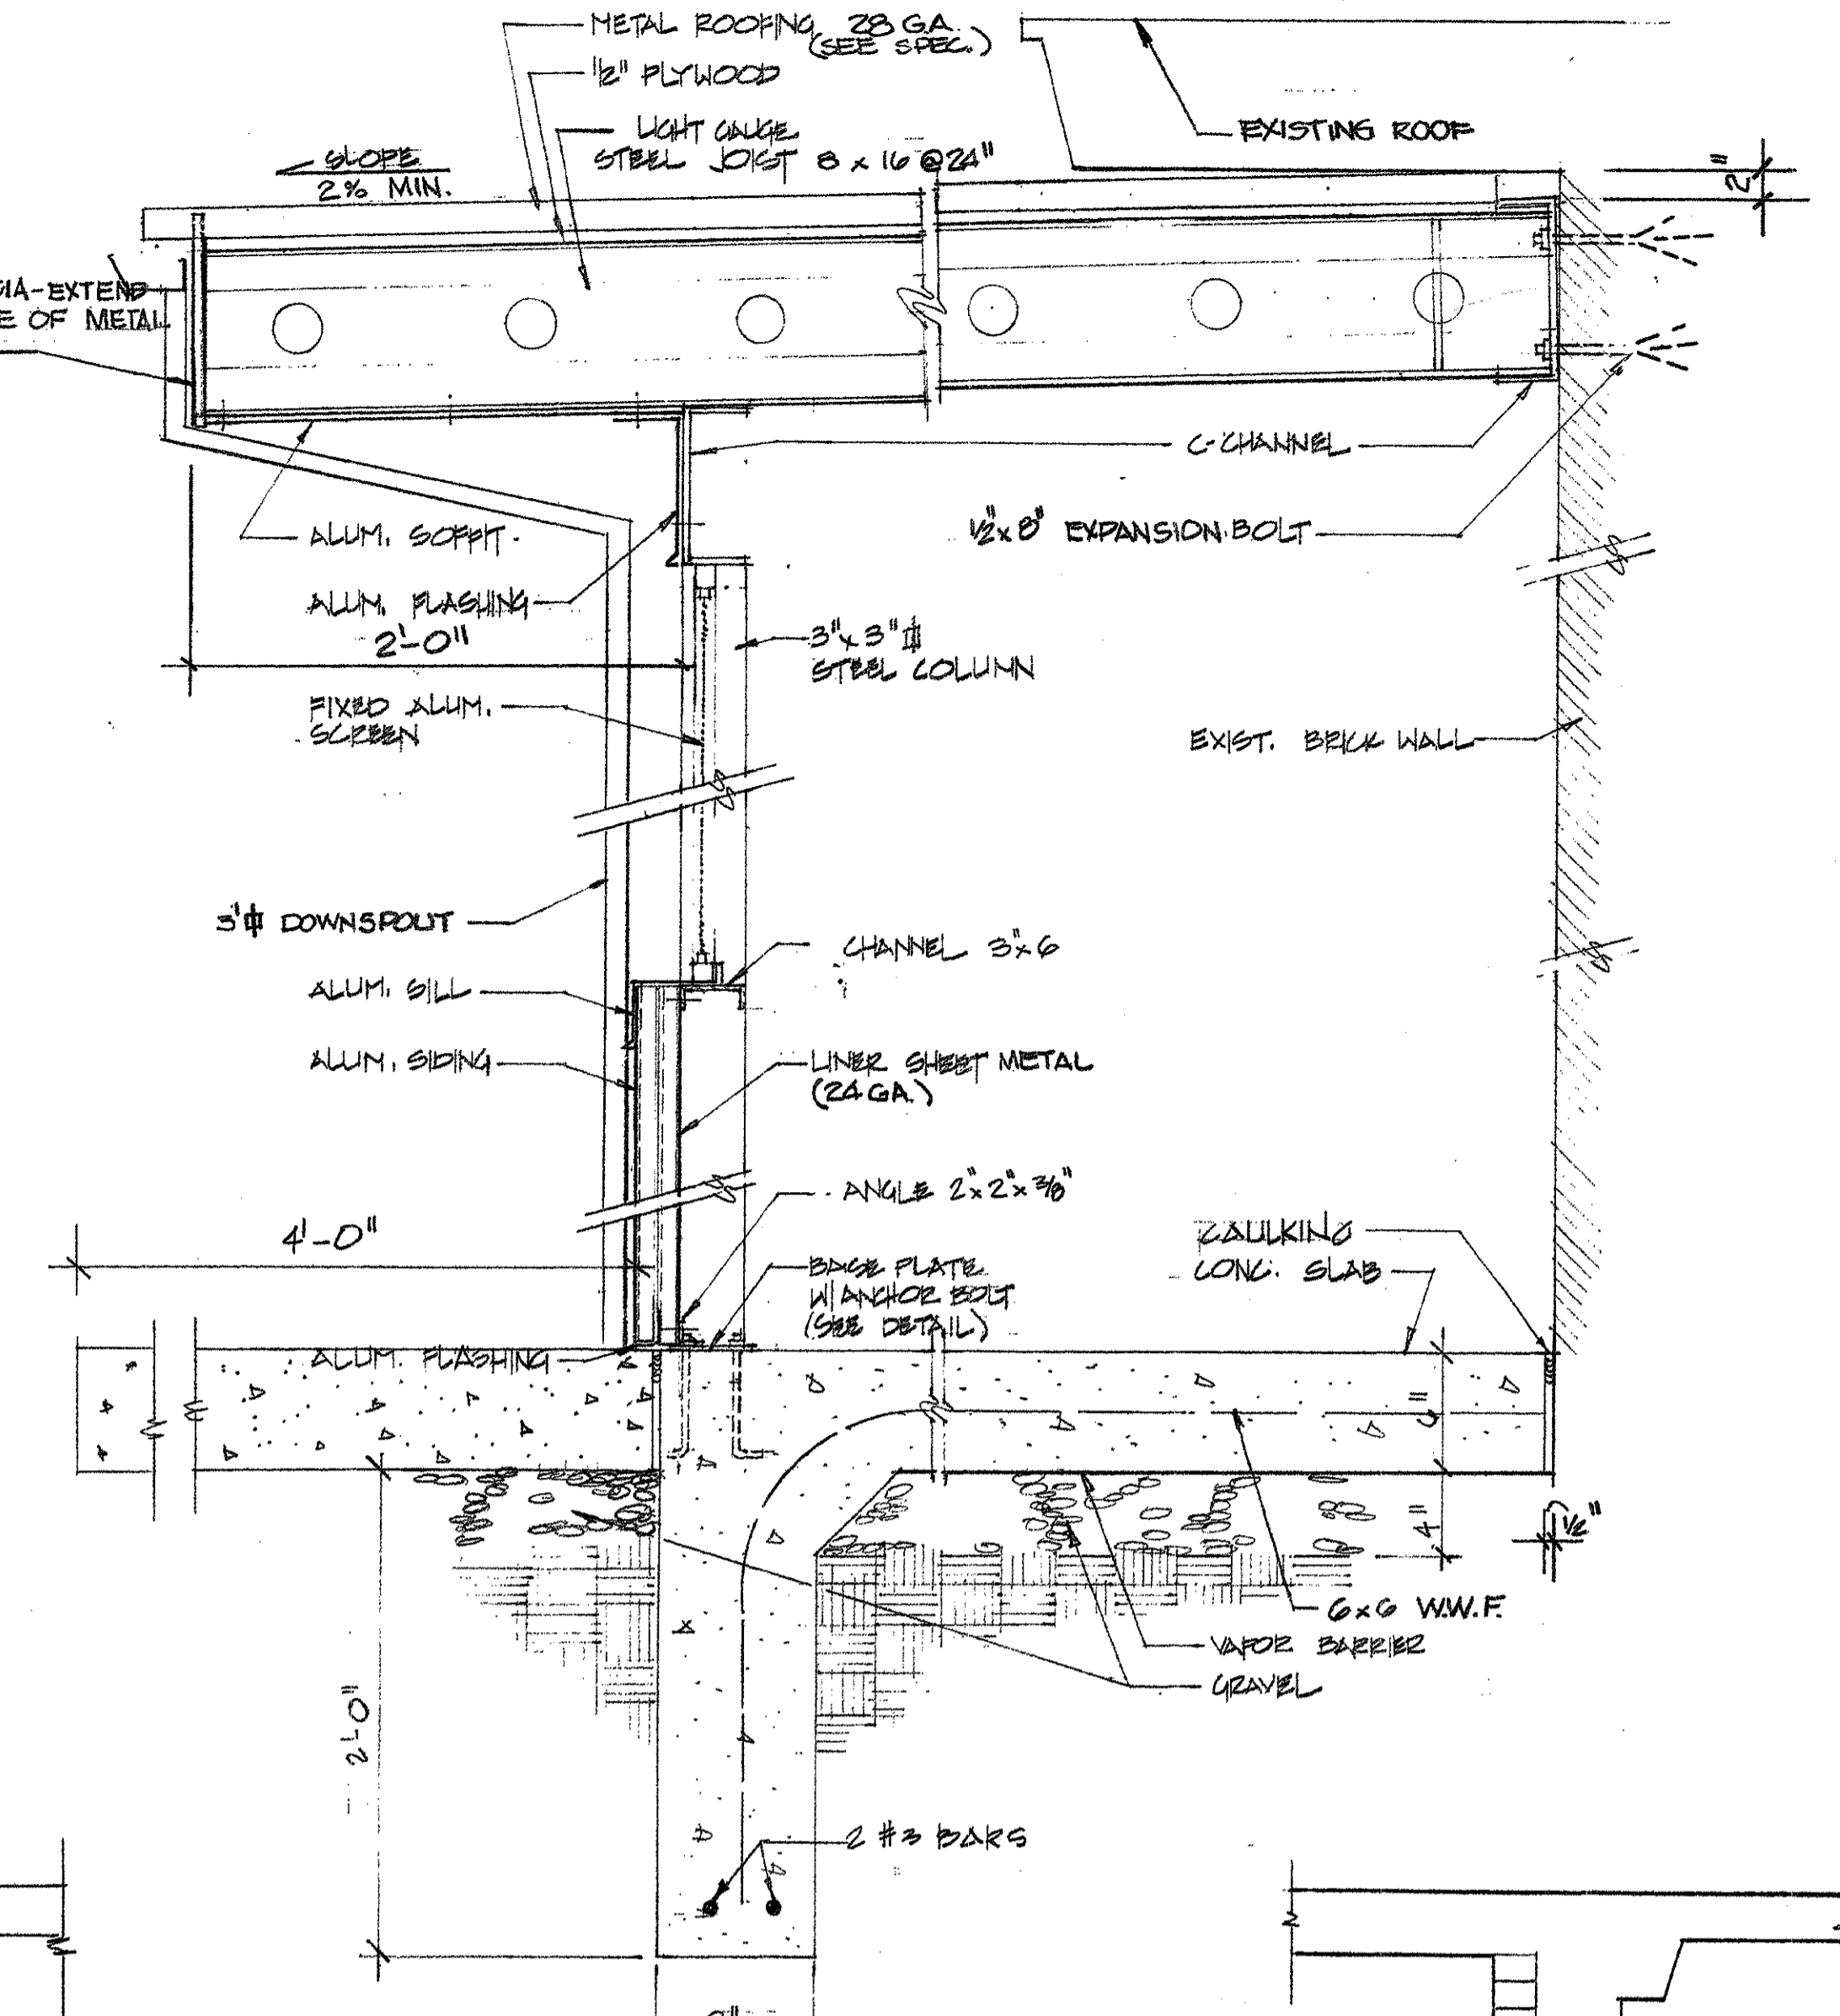



4 SECTION  
1/2'-1'-0"

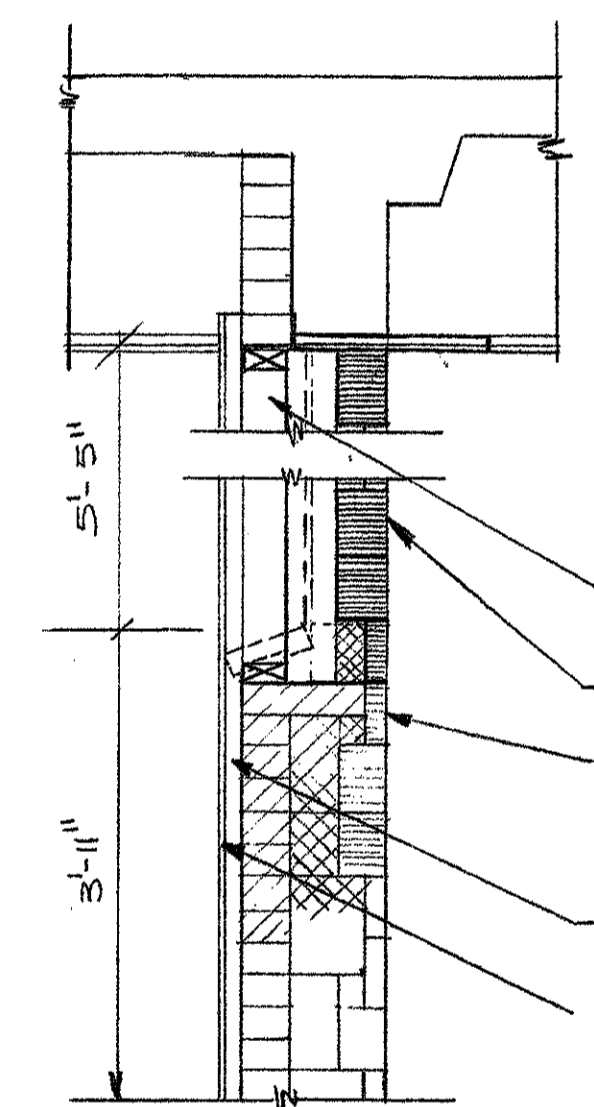


5 SECTION  
5/4" = 1'-0"

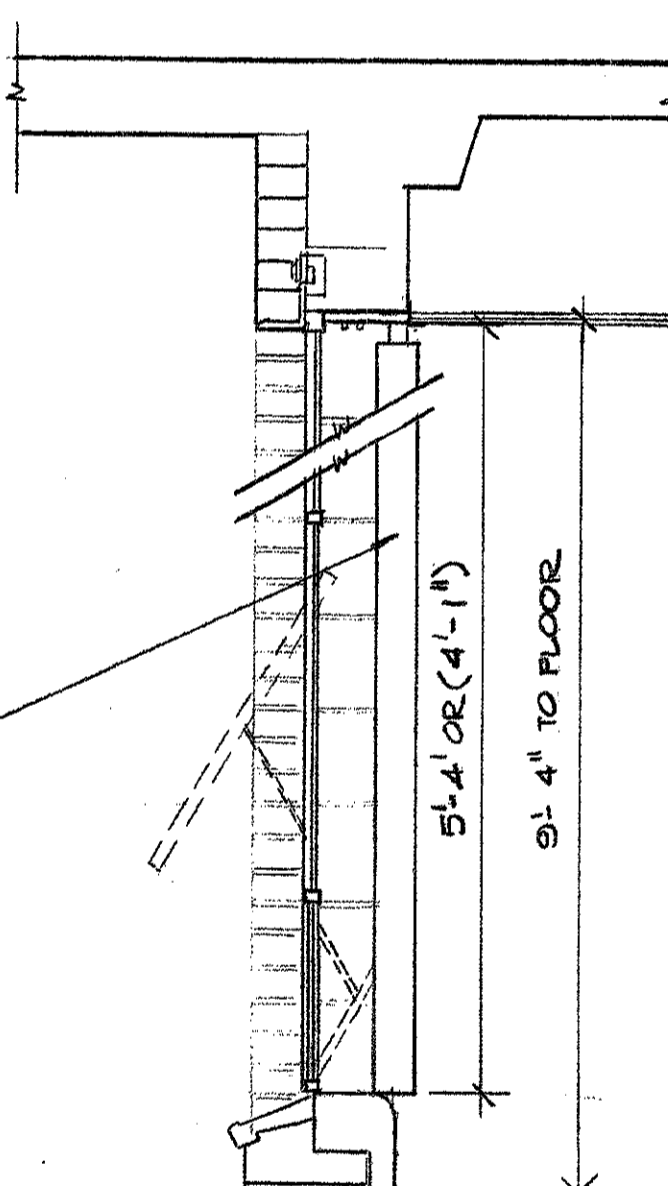

6 SECTION  
3/4" = 1'-0"

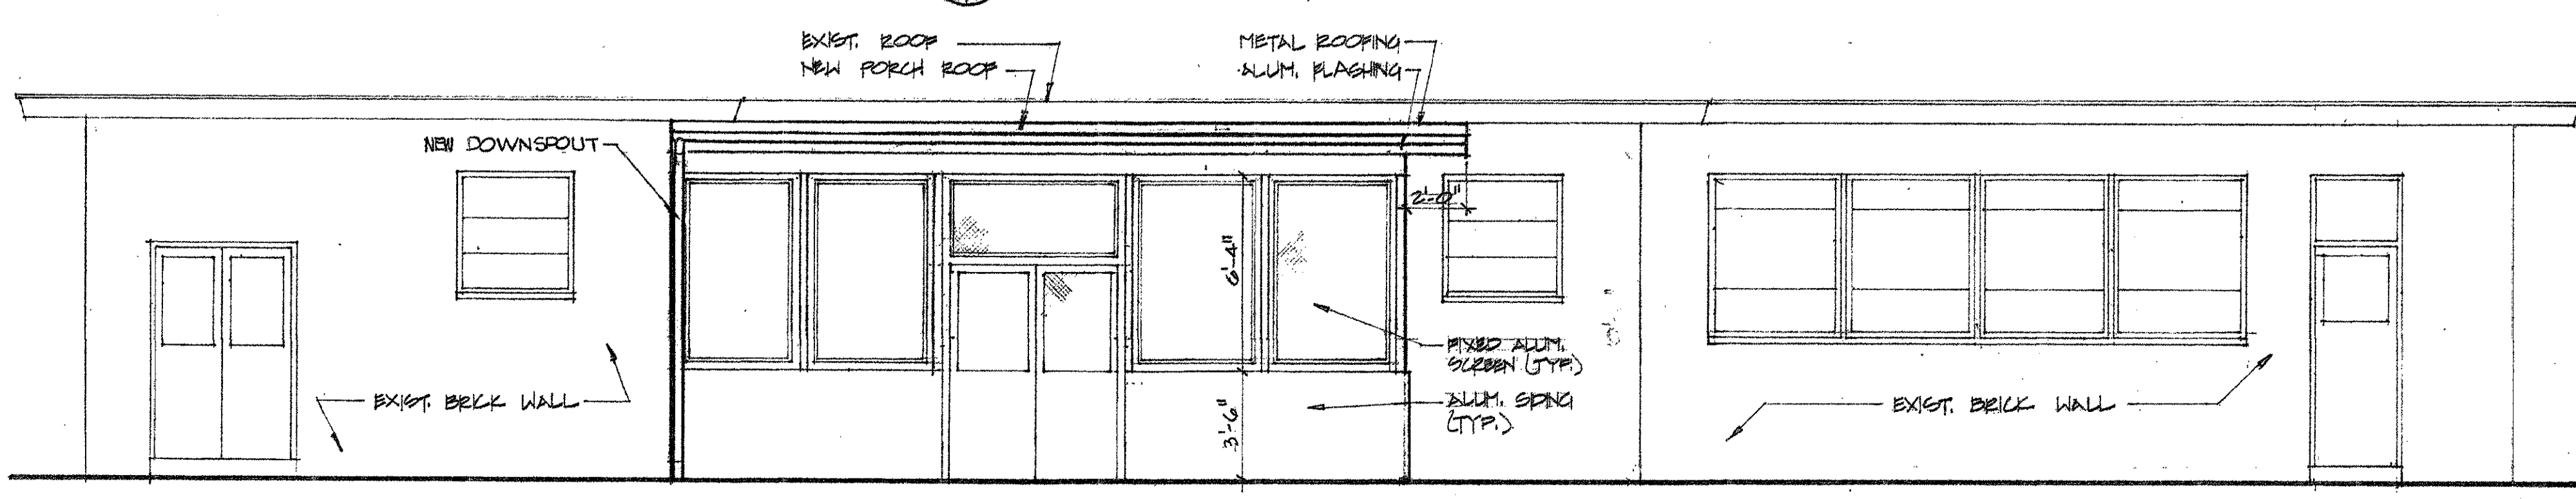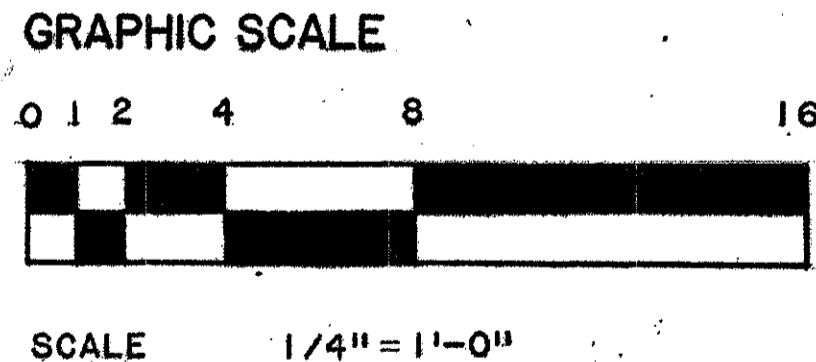

1 ELEVATION  
1/2'-1'-0"

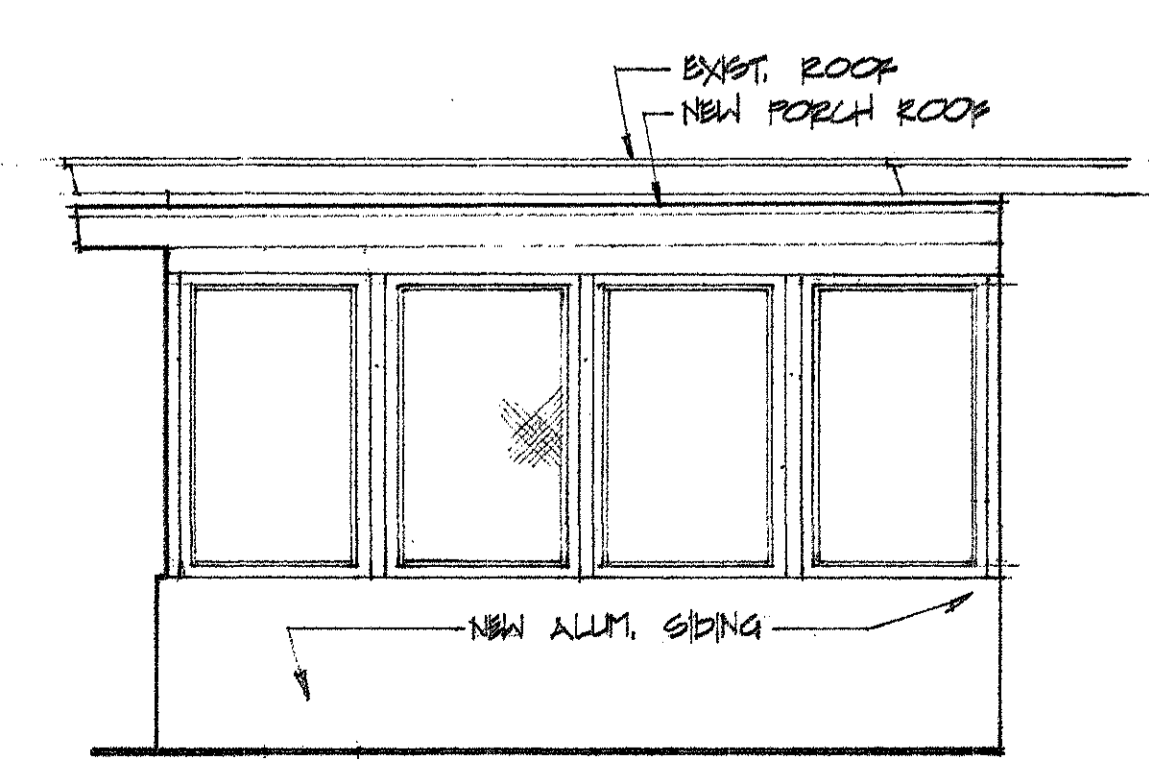

2 ELEVATION  
1/2'-1'-0"

REVISION	DATE	DESCRIPTION	BY
<b>WALTER REED ARMY MEDICAL CENTER</b> FACILITIES ENGINEERING DIVISION WASHINGTON, D.C. 20012			
<b>REVIEWED BY</b>		<b>WALTER REED ARMY MEDICAL CENTER</b>	
<b>REVIEWED BY</b>		<b>FOREST GLEN</b>	
<b>REVIEWED BY</b>		<b>NEW FLOOR PLAN</b>	
<b>REVIEWED BY</b>		<b>AS NOTED</b>	
<b>REVIEWED BY</b>		<b>FW00994J</b>	
<b>REVIEWED BY</b>		<b>3 OF 13</b>	