

Security-Related Information – Withheld Under 10 CFR 2.390(d)(1)

Comanche Peak Nuclear Power Plant, Units 3 & 4
COL Application
Part 2, FSAR

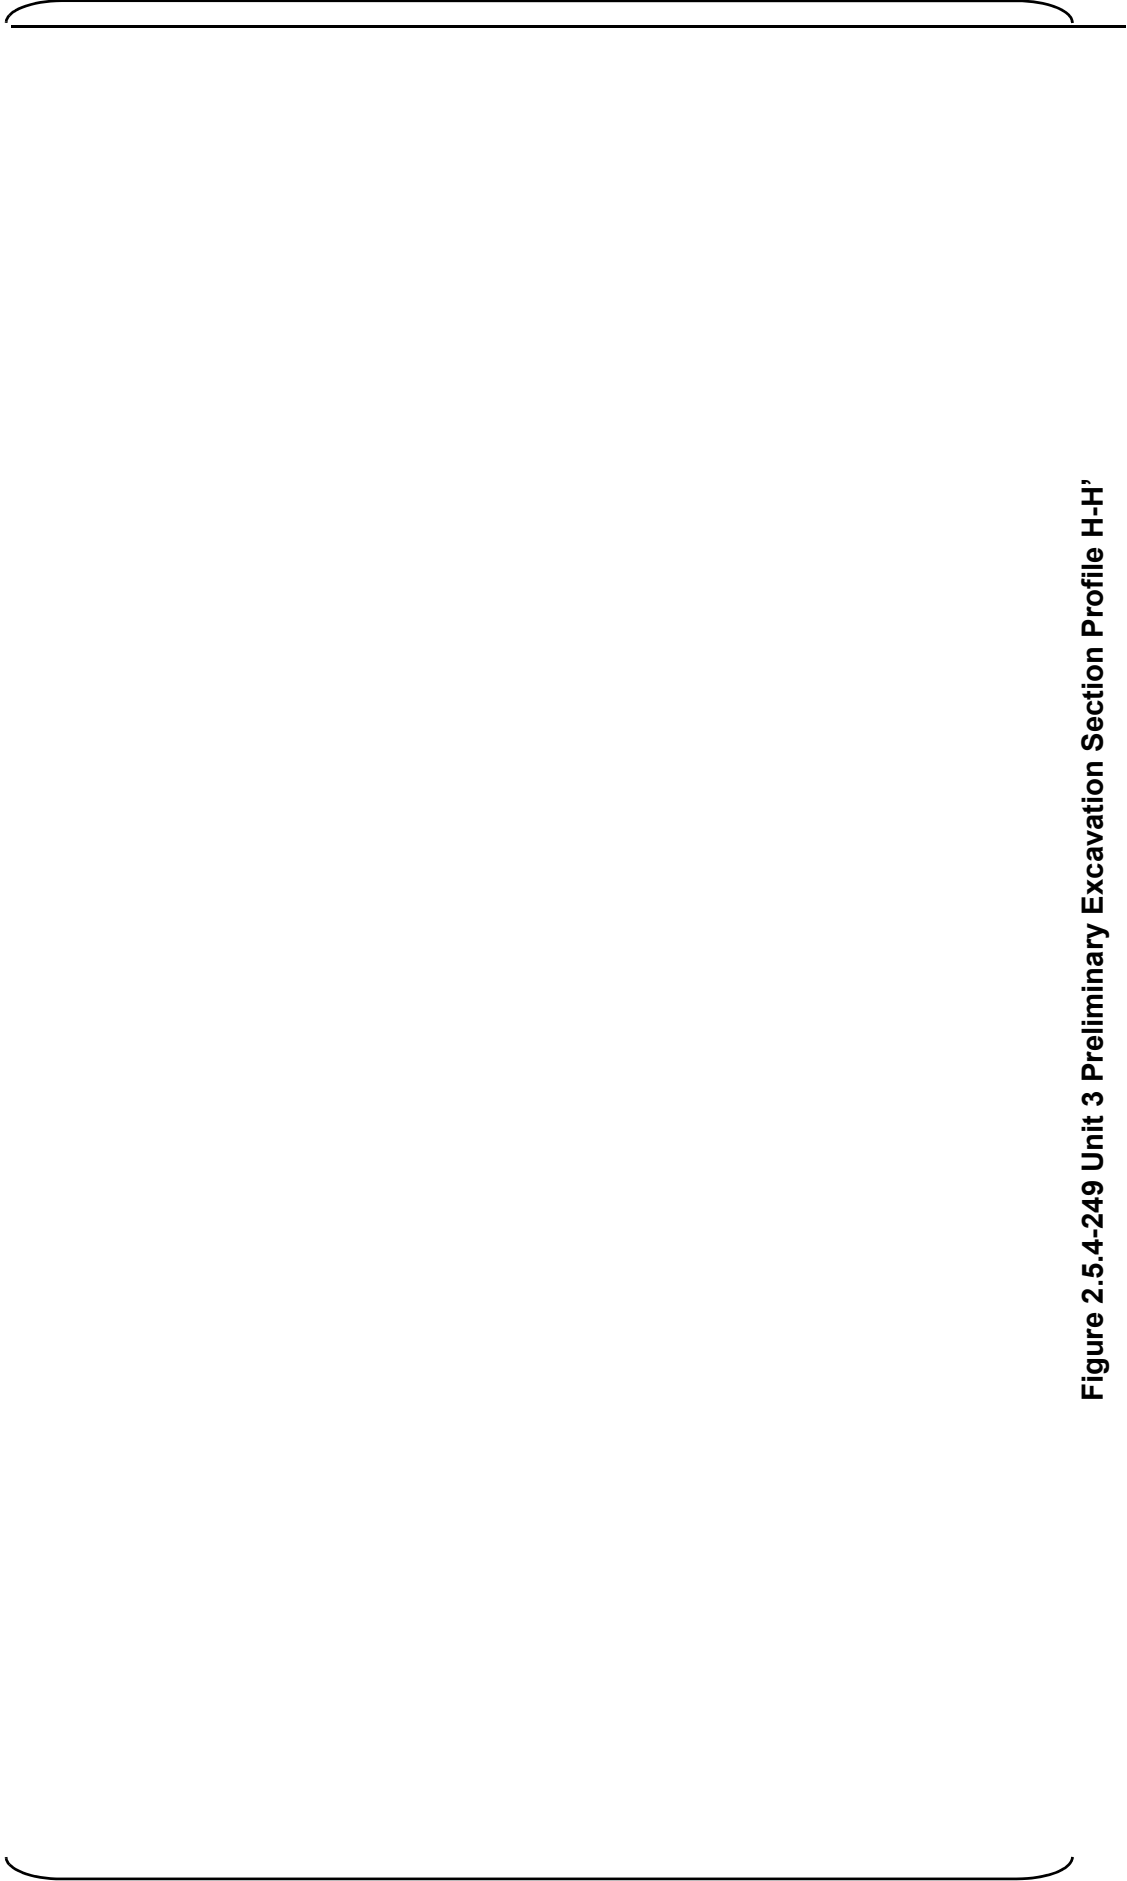


Figure 2.5.4-249 Unit 3 Preliminary Excavation Section Profile H-H'

(SRI)