

Comanche Peak Nuclear Power Plant, Units 3 & 4
 COL Application
 Part 2, FSAR

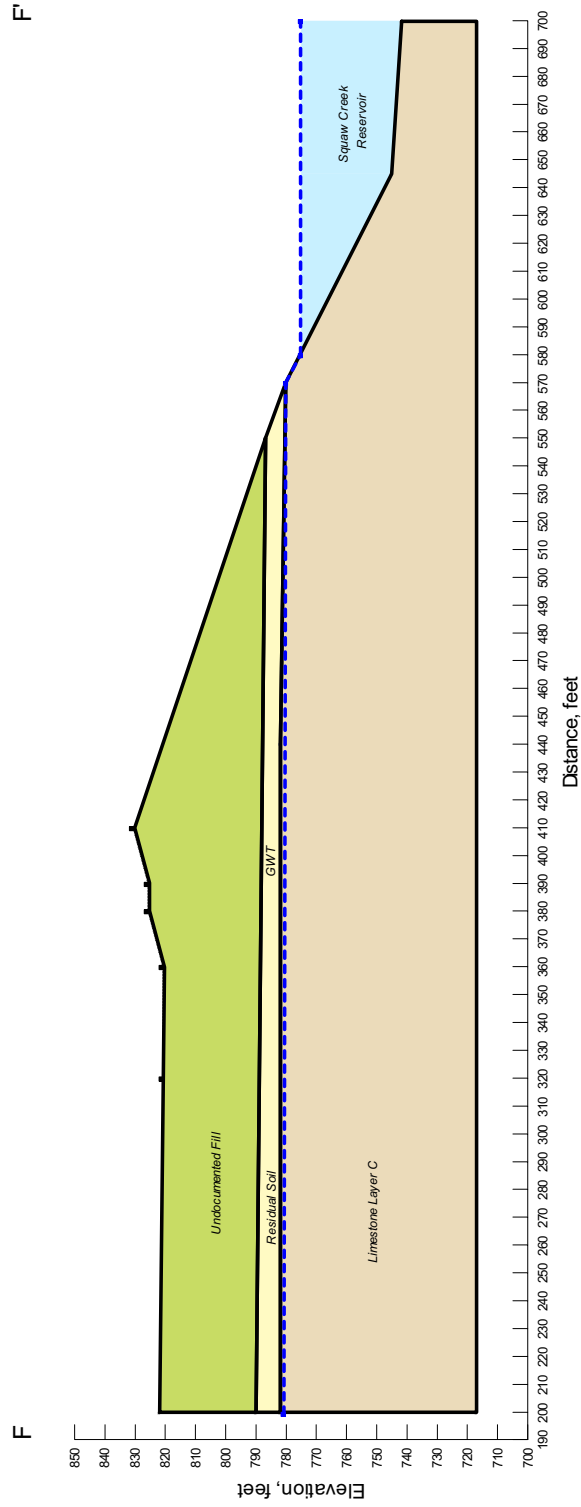


Figure 2.5.5-208 Post-Construction Cross Section F-F'