


144

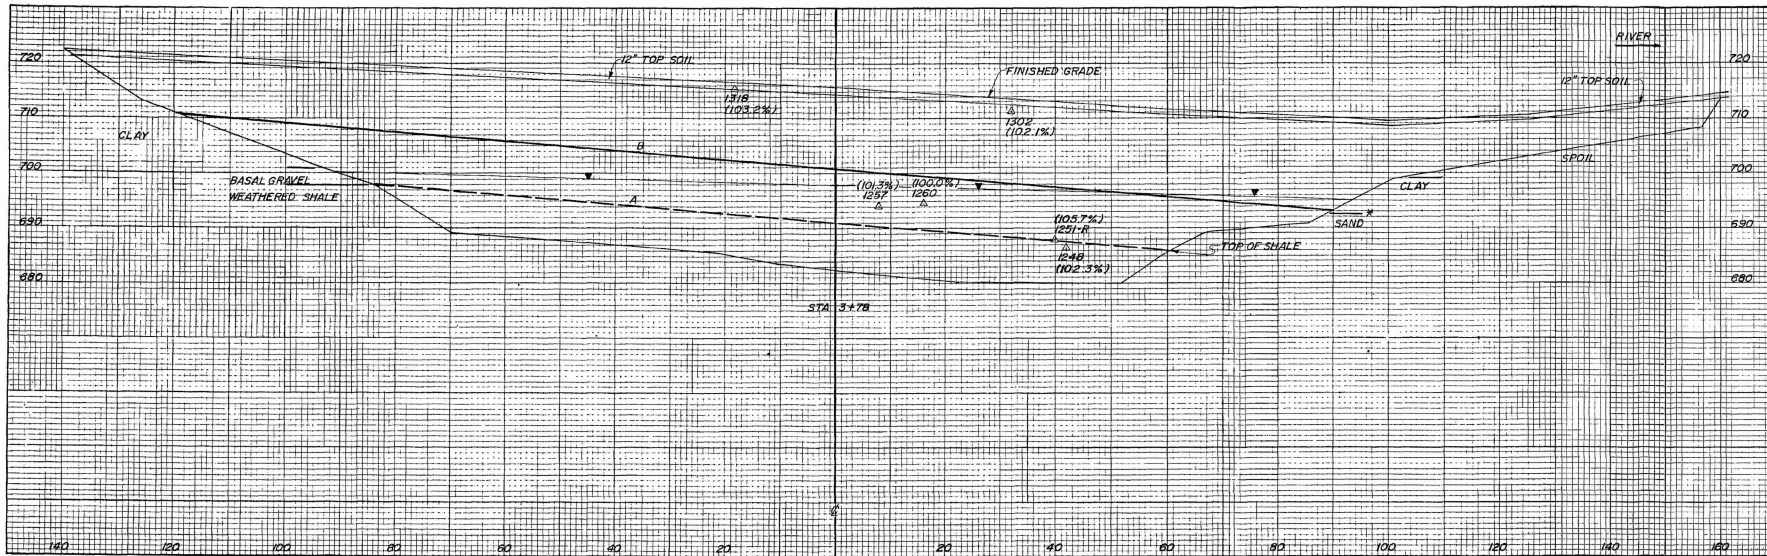

LEGEND:
 Δ DENSITY TEST
 1251 TEST NUMBER
 (101.6%) MAXIMUM DRY DENSITY ASTM
 D598.
 ▽ WATER TABLE
 B POSTULATED FAILURE PLANE AT
 INTERFACE BETWEEN TYPE A
 EARTHFILL (95% MAXIMUM DRY
 DENSITY) AND TYPE A1 EARTHFILL
 (100% MAXIMUM DRY DENSITY)
 A POSTULATED FAILURE PLANE
 —* ASSUMED INTERFACE

ADDED BY AMENDMENT 59

YARD	
UNDERGROUND BARRIER	
TRENCH A	
STA. 3+78	
WATTS BAR NUCLEAR PLANT	
DESIGNED BY: []	
CHECKED BY: []	
DATE: []	
PROJ. NO.:	1FSAR 2-5-595