


Figure 9.4.9-1—Emergency Power Generating Building Ventilation System

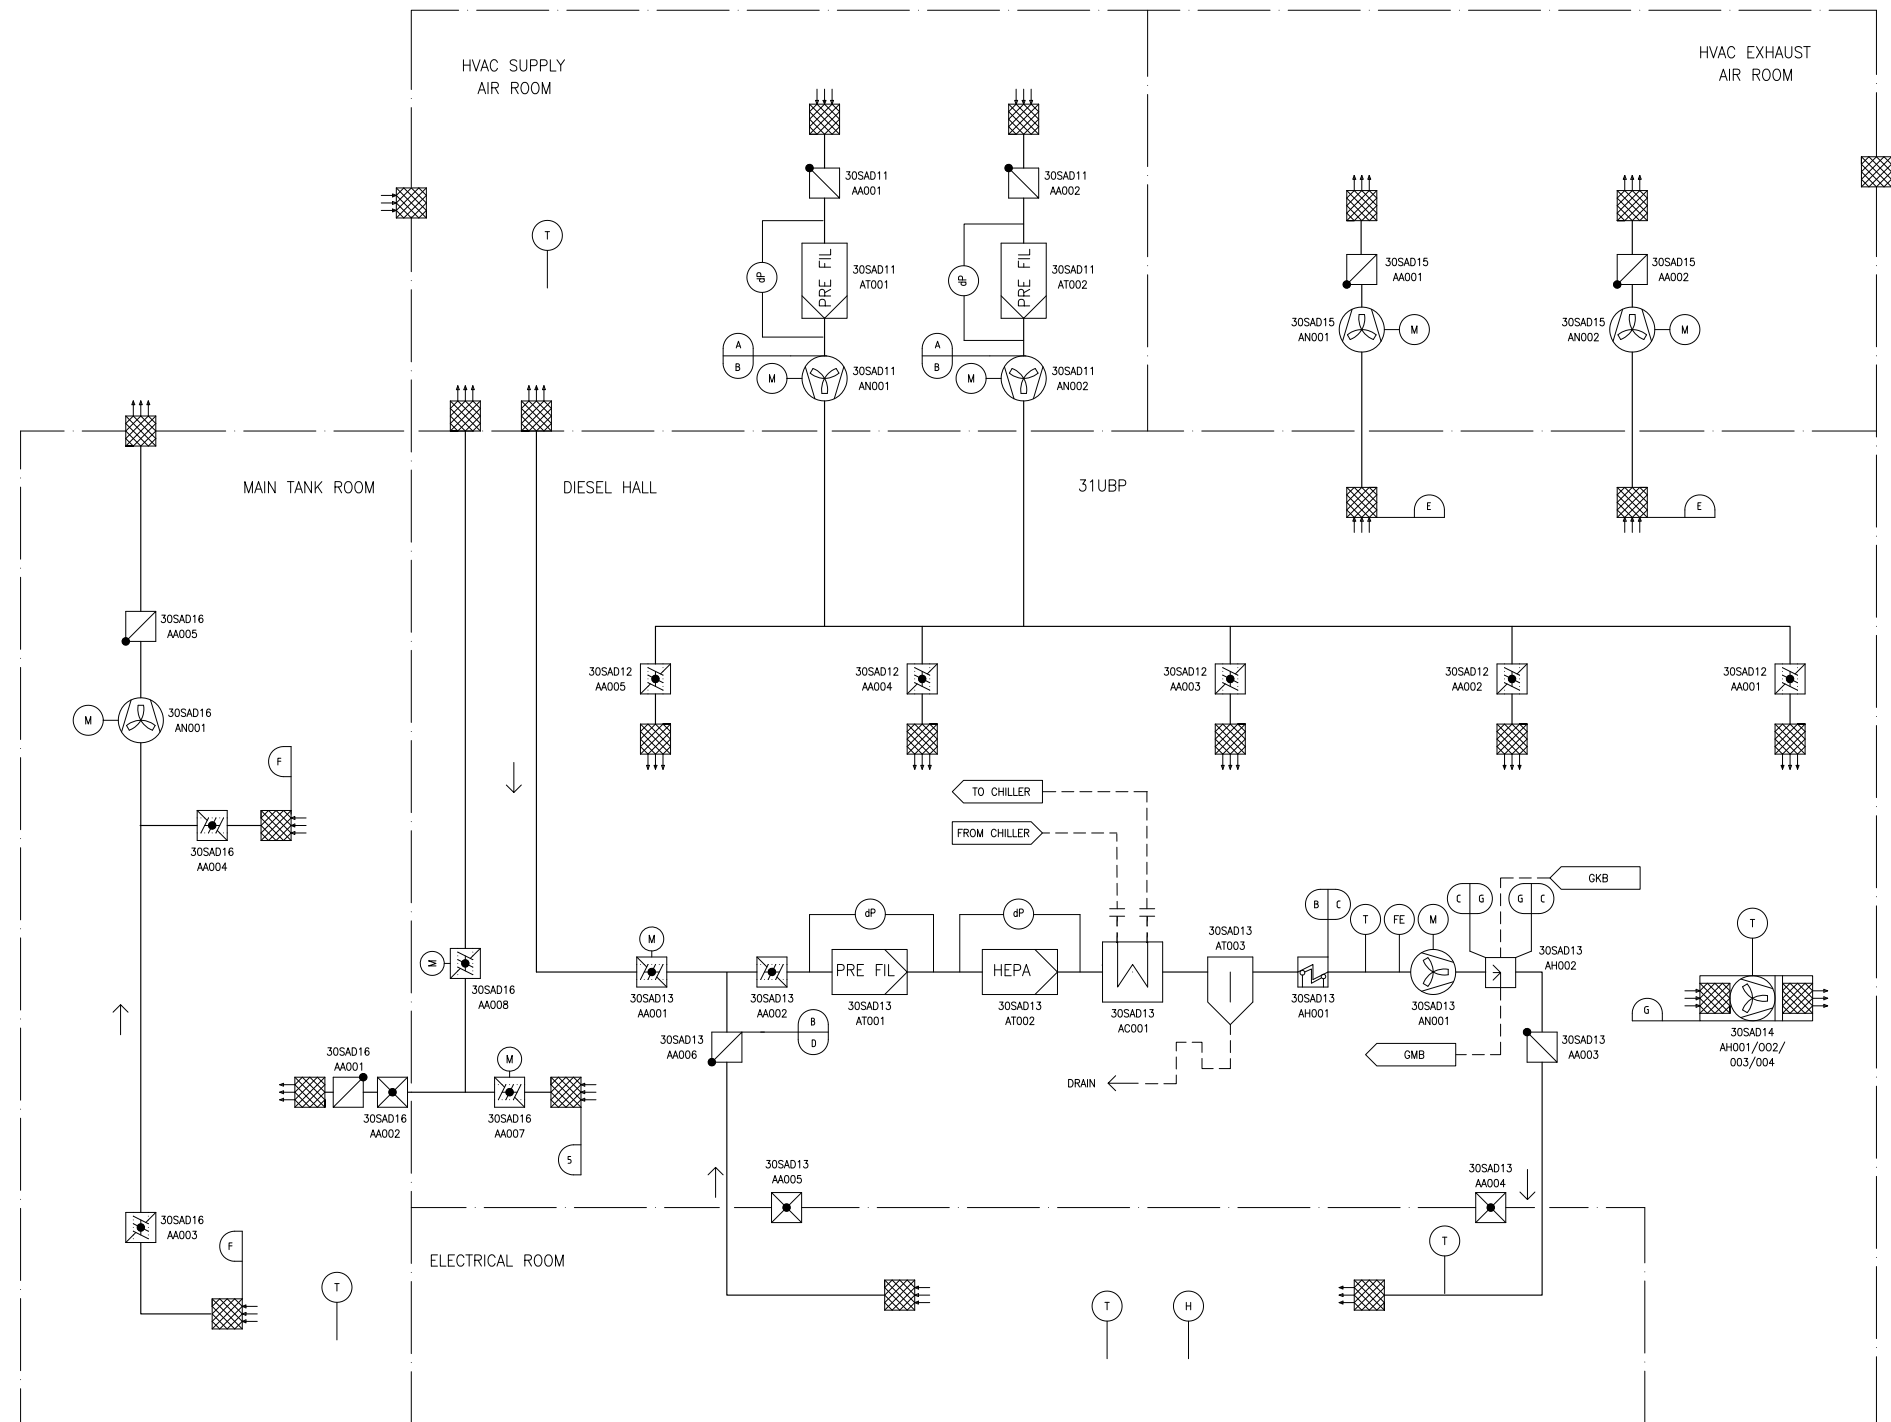

GKB - POTABLE AND SANITARY WATER DISTRIBUTION SYSTEM
 GMB - PROCESS DRAINS COLLECTION AND DISPOSAL SYSTEM FOR EMERGENCY
 POWER GENERATING BUILDINGS
 SAD - DIESEL BUILDING VENTILATION SYSTEM
 31UBP - EMERGENCY POWER GENERATING, BUILDING 1

NOTE:
 DIVISION 1 SHOWN, REPRESENTATIVE OF DIVISIONS 2, 3 AND 4.

G	N/A	II
F	N/A	I
E	N/A	I
D	N/A	I
C	N/A	I
B	N/A	I
A	N/A	I
DESIGN AREA	SSC QUALITY GROUP	SSC SEISMIC CLASS

REV 003
 SAD01T2