


I:\PROJECTS\BELL BEND LAND DEVELOPMENT\DESIGN\CD\MAP\DRN-POST-MAP 3-8.dwg
9/15/2011 1:51 PM
PENNONI, INC.

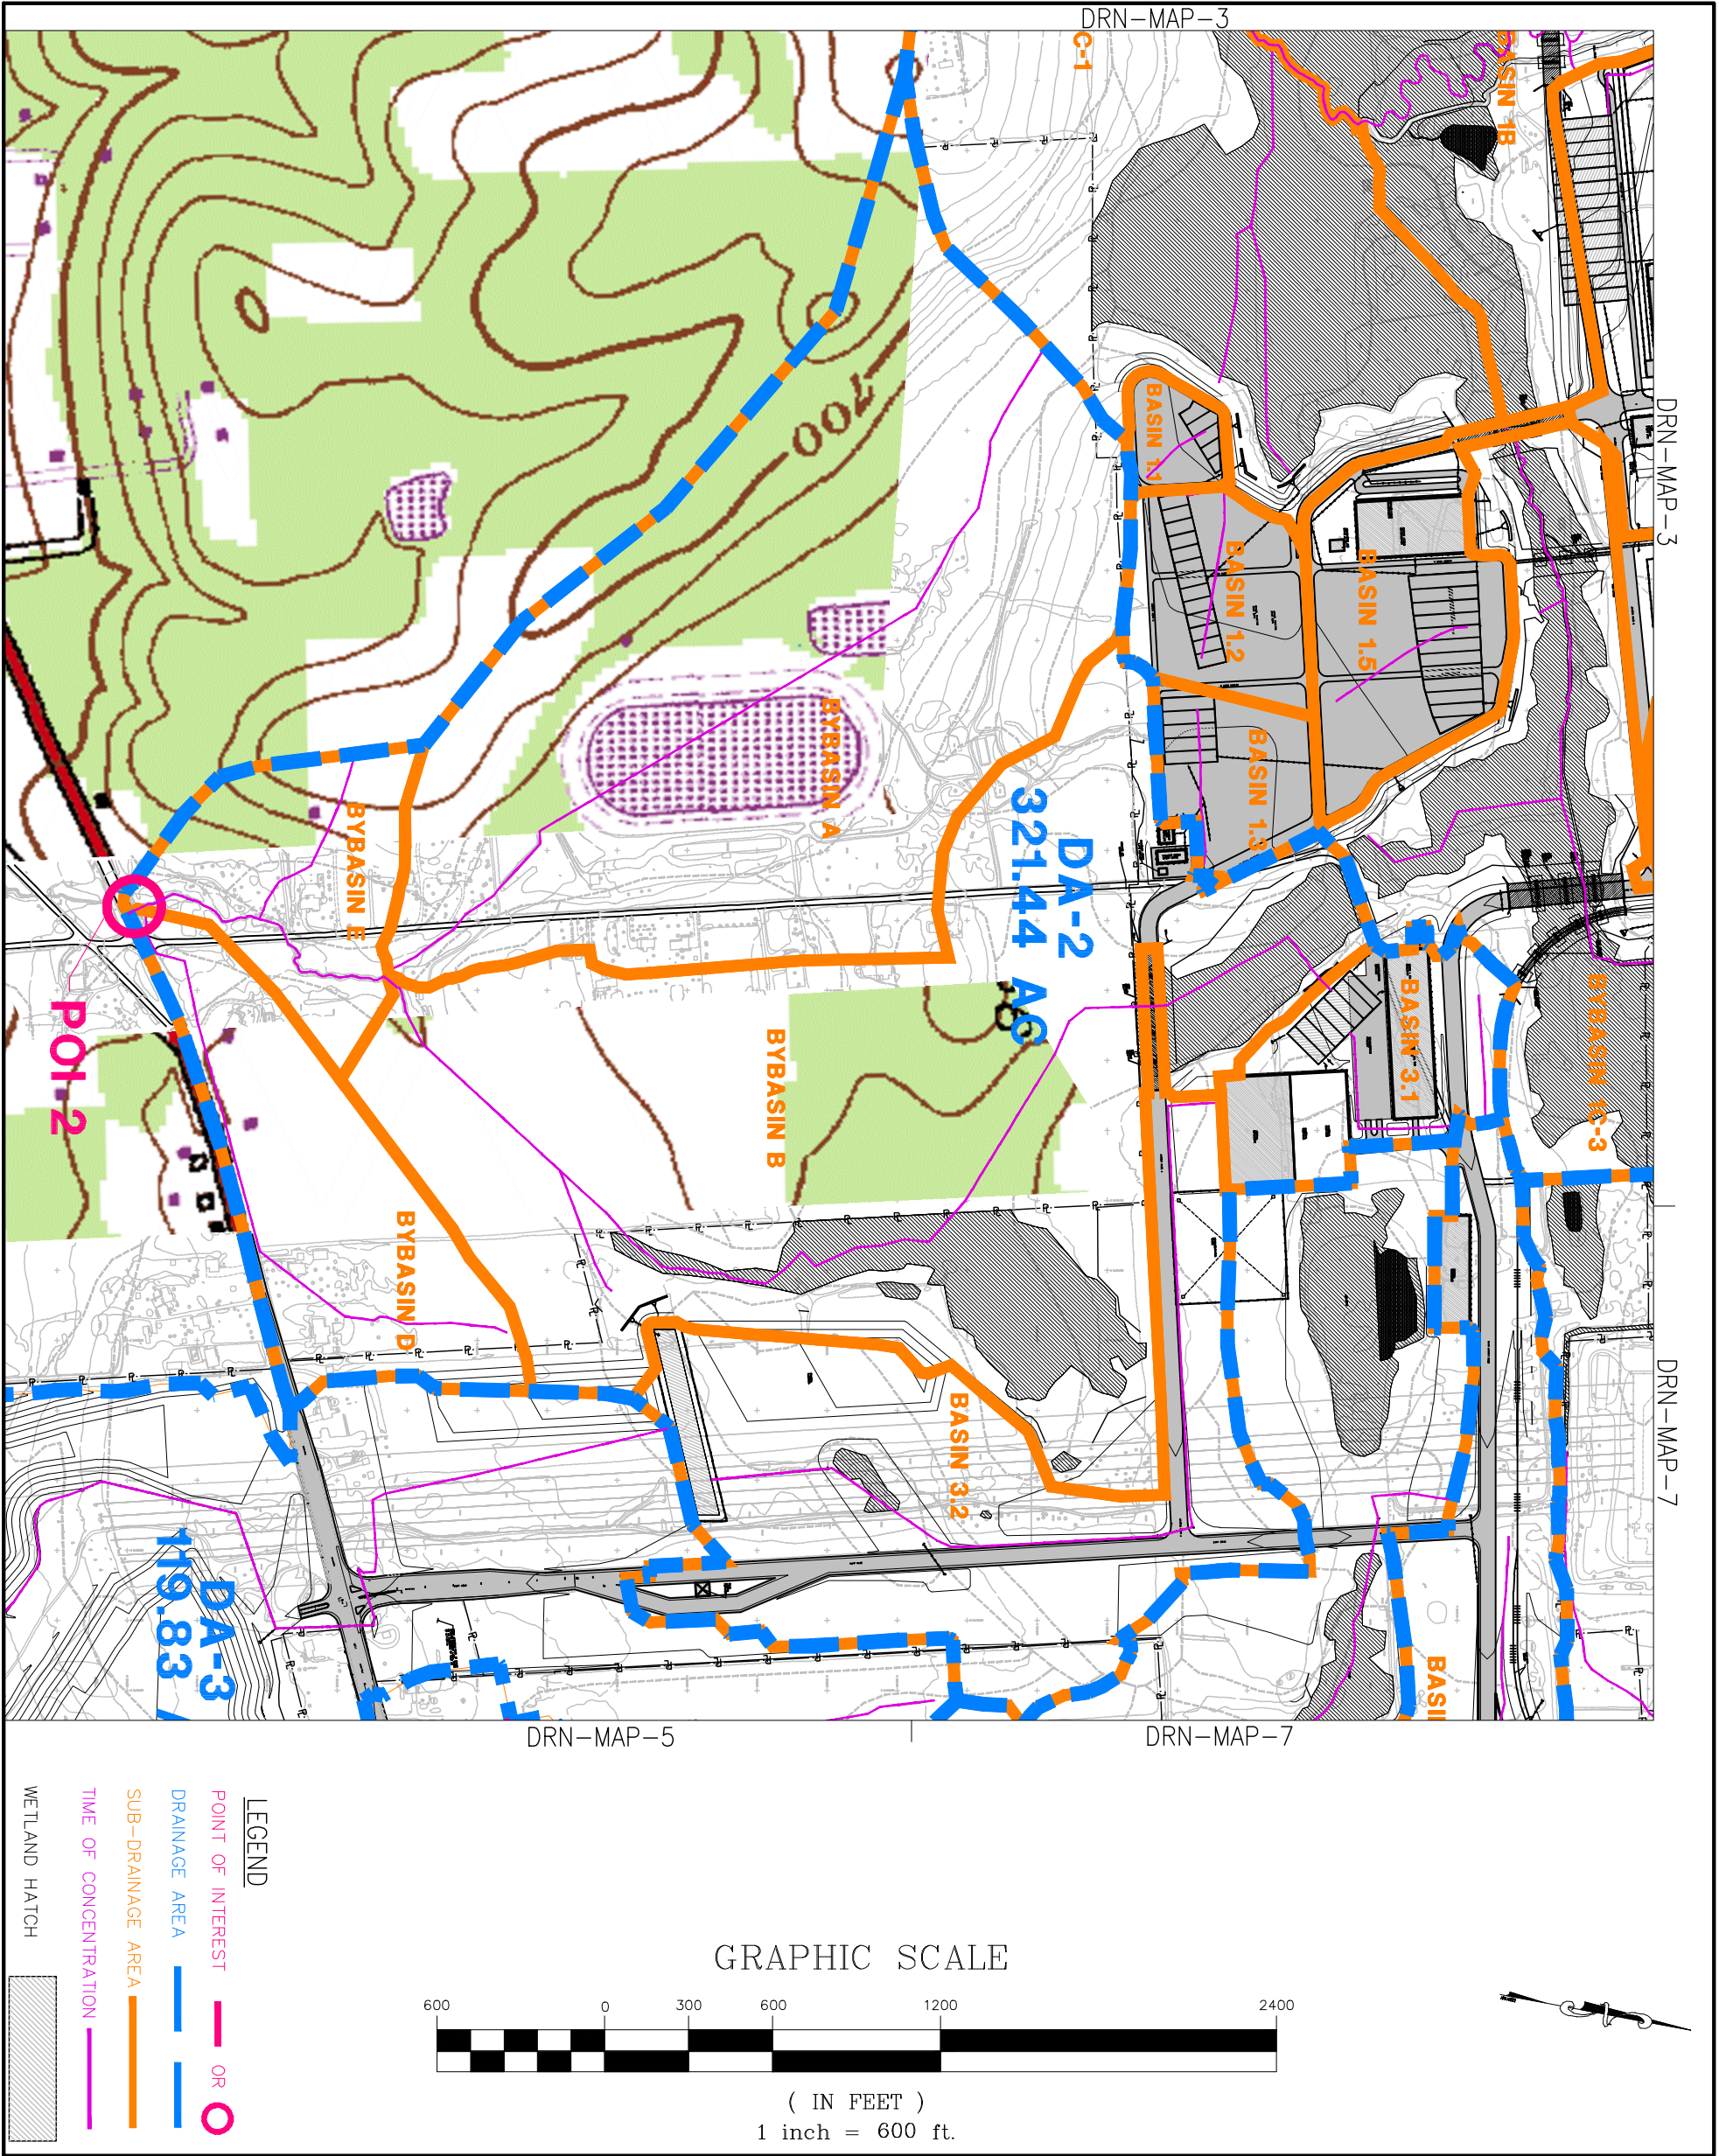

Pennoni Associates Inc.

100 N. Wilkes-Barre Boulevard
Wilkes-Barre, PA 18702 (870) 824-2200

Engineers • Surveyors • Planners • Landscape Architects

DATE	9/15/2011
TIME	1:51 PM
PROJECT	BELL BEND NUCLEAR POWER PLANT
DRN	MAP 4
4	

DATE	9/15/2011
TIME	1:51 PM
PROJECT	BELL BEND NUCLEAR POWER PLANT
DRN	MAP 4
4	

BELL BEND NUCLEAR POWER PLANT
SALEM TOWNSHIP, PENNSYLVANIA
POST-DEVELOPMENT DRAINAGE AREA
MAP 4
PPL BELL BEND, LLC
38 BOWBOY LANE, SUITE 2
BERWICK, PA 18603

ALL DIMENSIONS MUST BE VERIFIED BY CONTRACTOR AND OWNER MUST BE NOTIFIED OF ANY DISCREPANCIES BEFORE PROCEEDING WITH THE WORK

DATE	9/15/11	NO.	1	EXCESS EARTHWORK REDUCTION AND LCO COMMENTS	LGB
DATE		NO.		REVISIONS	BY

