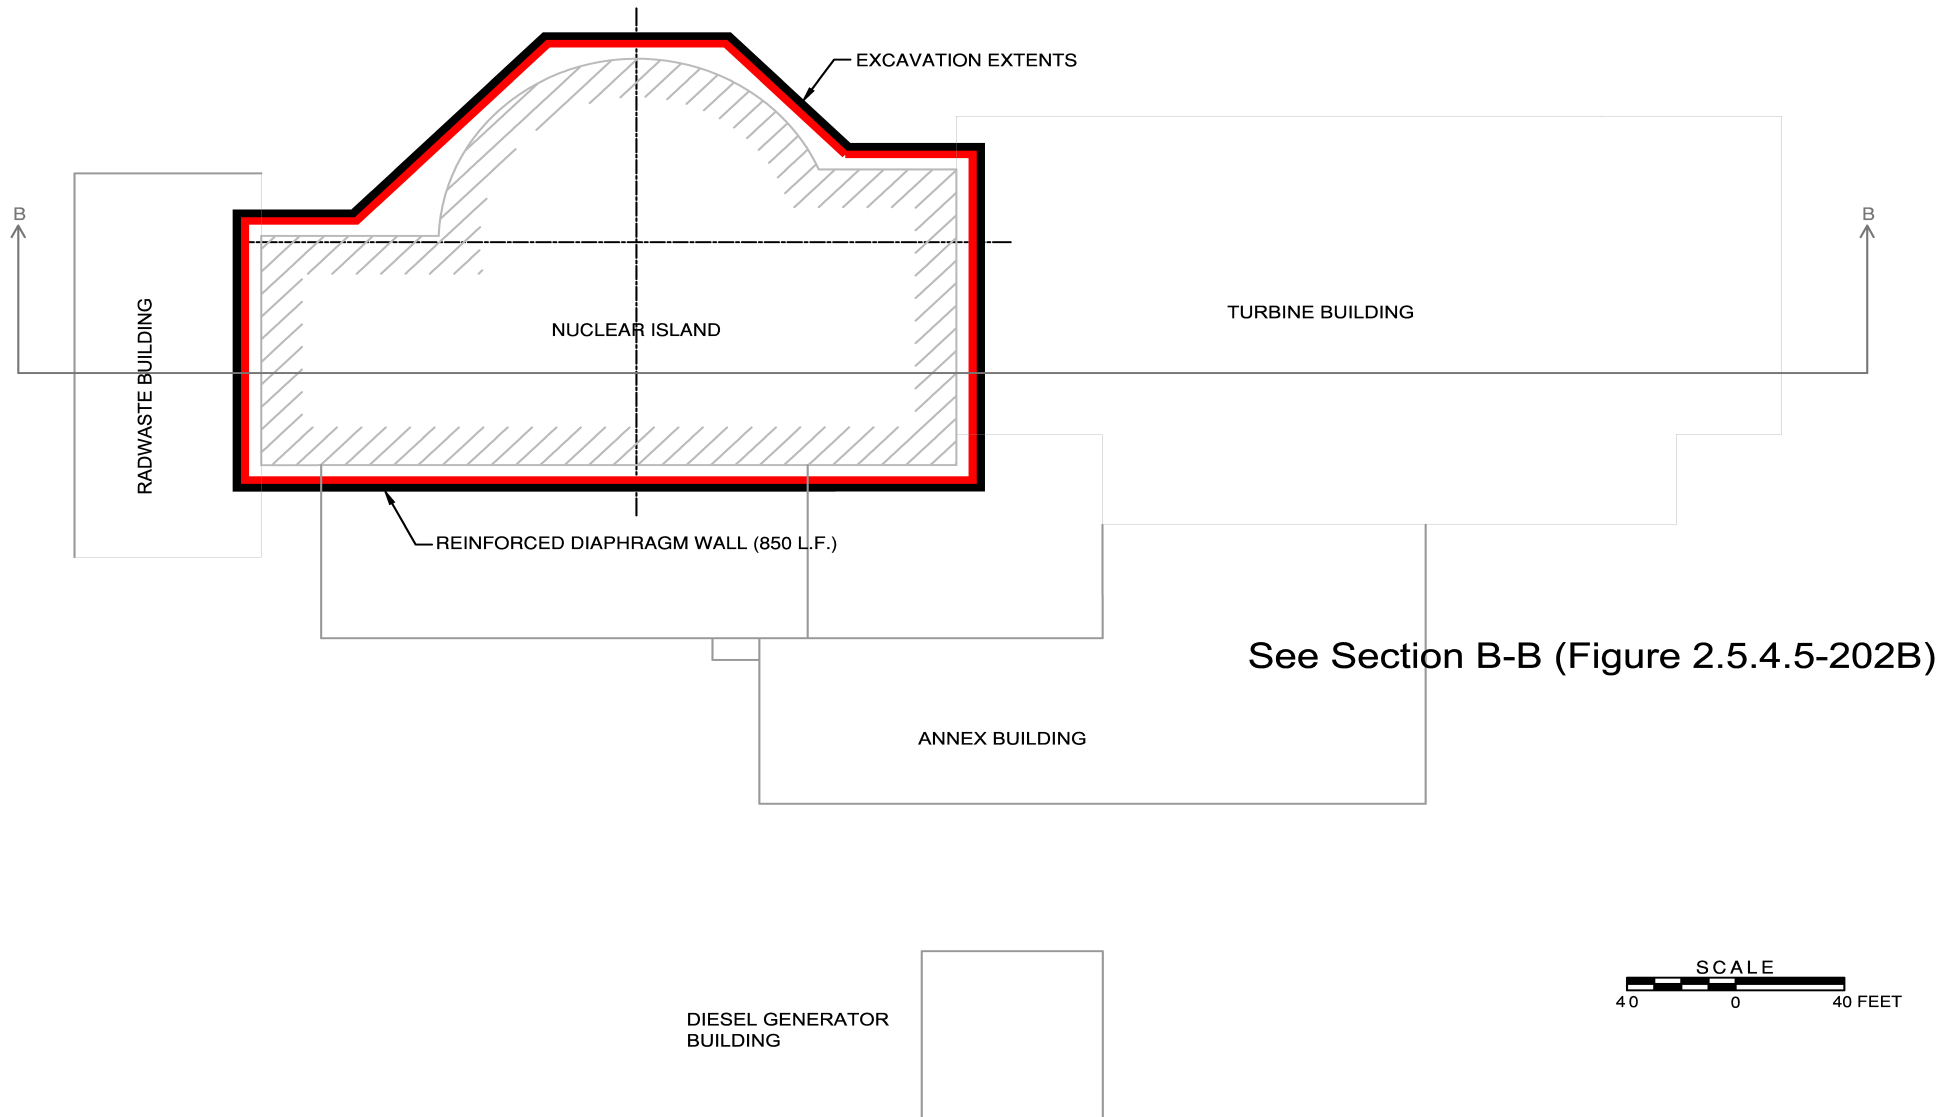


**Note:**

This Figure presents a conceptual design that was developed for COL Application. Detailed design will be completed prior to construction, and the dimensions and quantities shown herein are subject to change at that time

Progress Energy Florida
**Levy Nuclear Plant
 Units 1 and 2**
Part 2, Final Safety Analysis Report

LNP2 Nuclear Island Excavation Limits
 Plan View
 FIGURE 2.5.4.5-202A

Rev 0