



DETAIL 1  
SCALE: 1½"=1'-0"  
DWG. 522-041-001

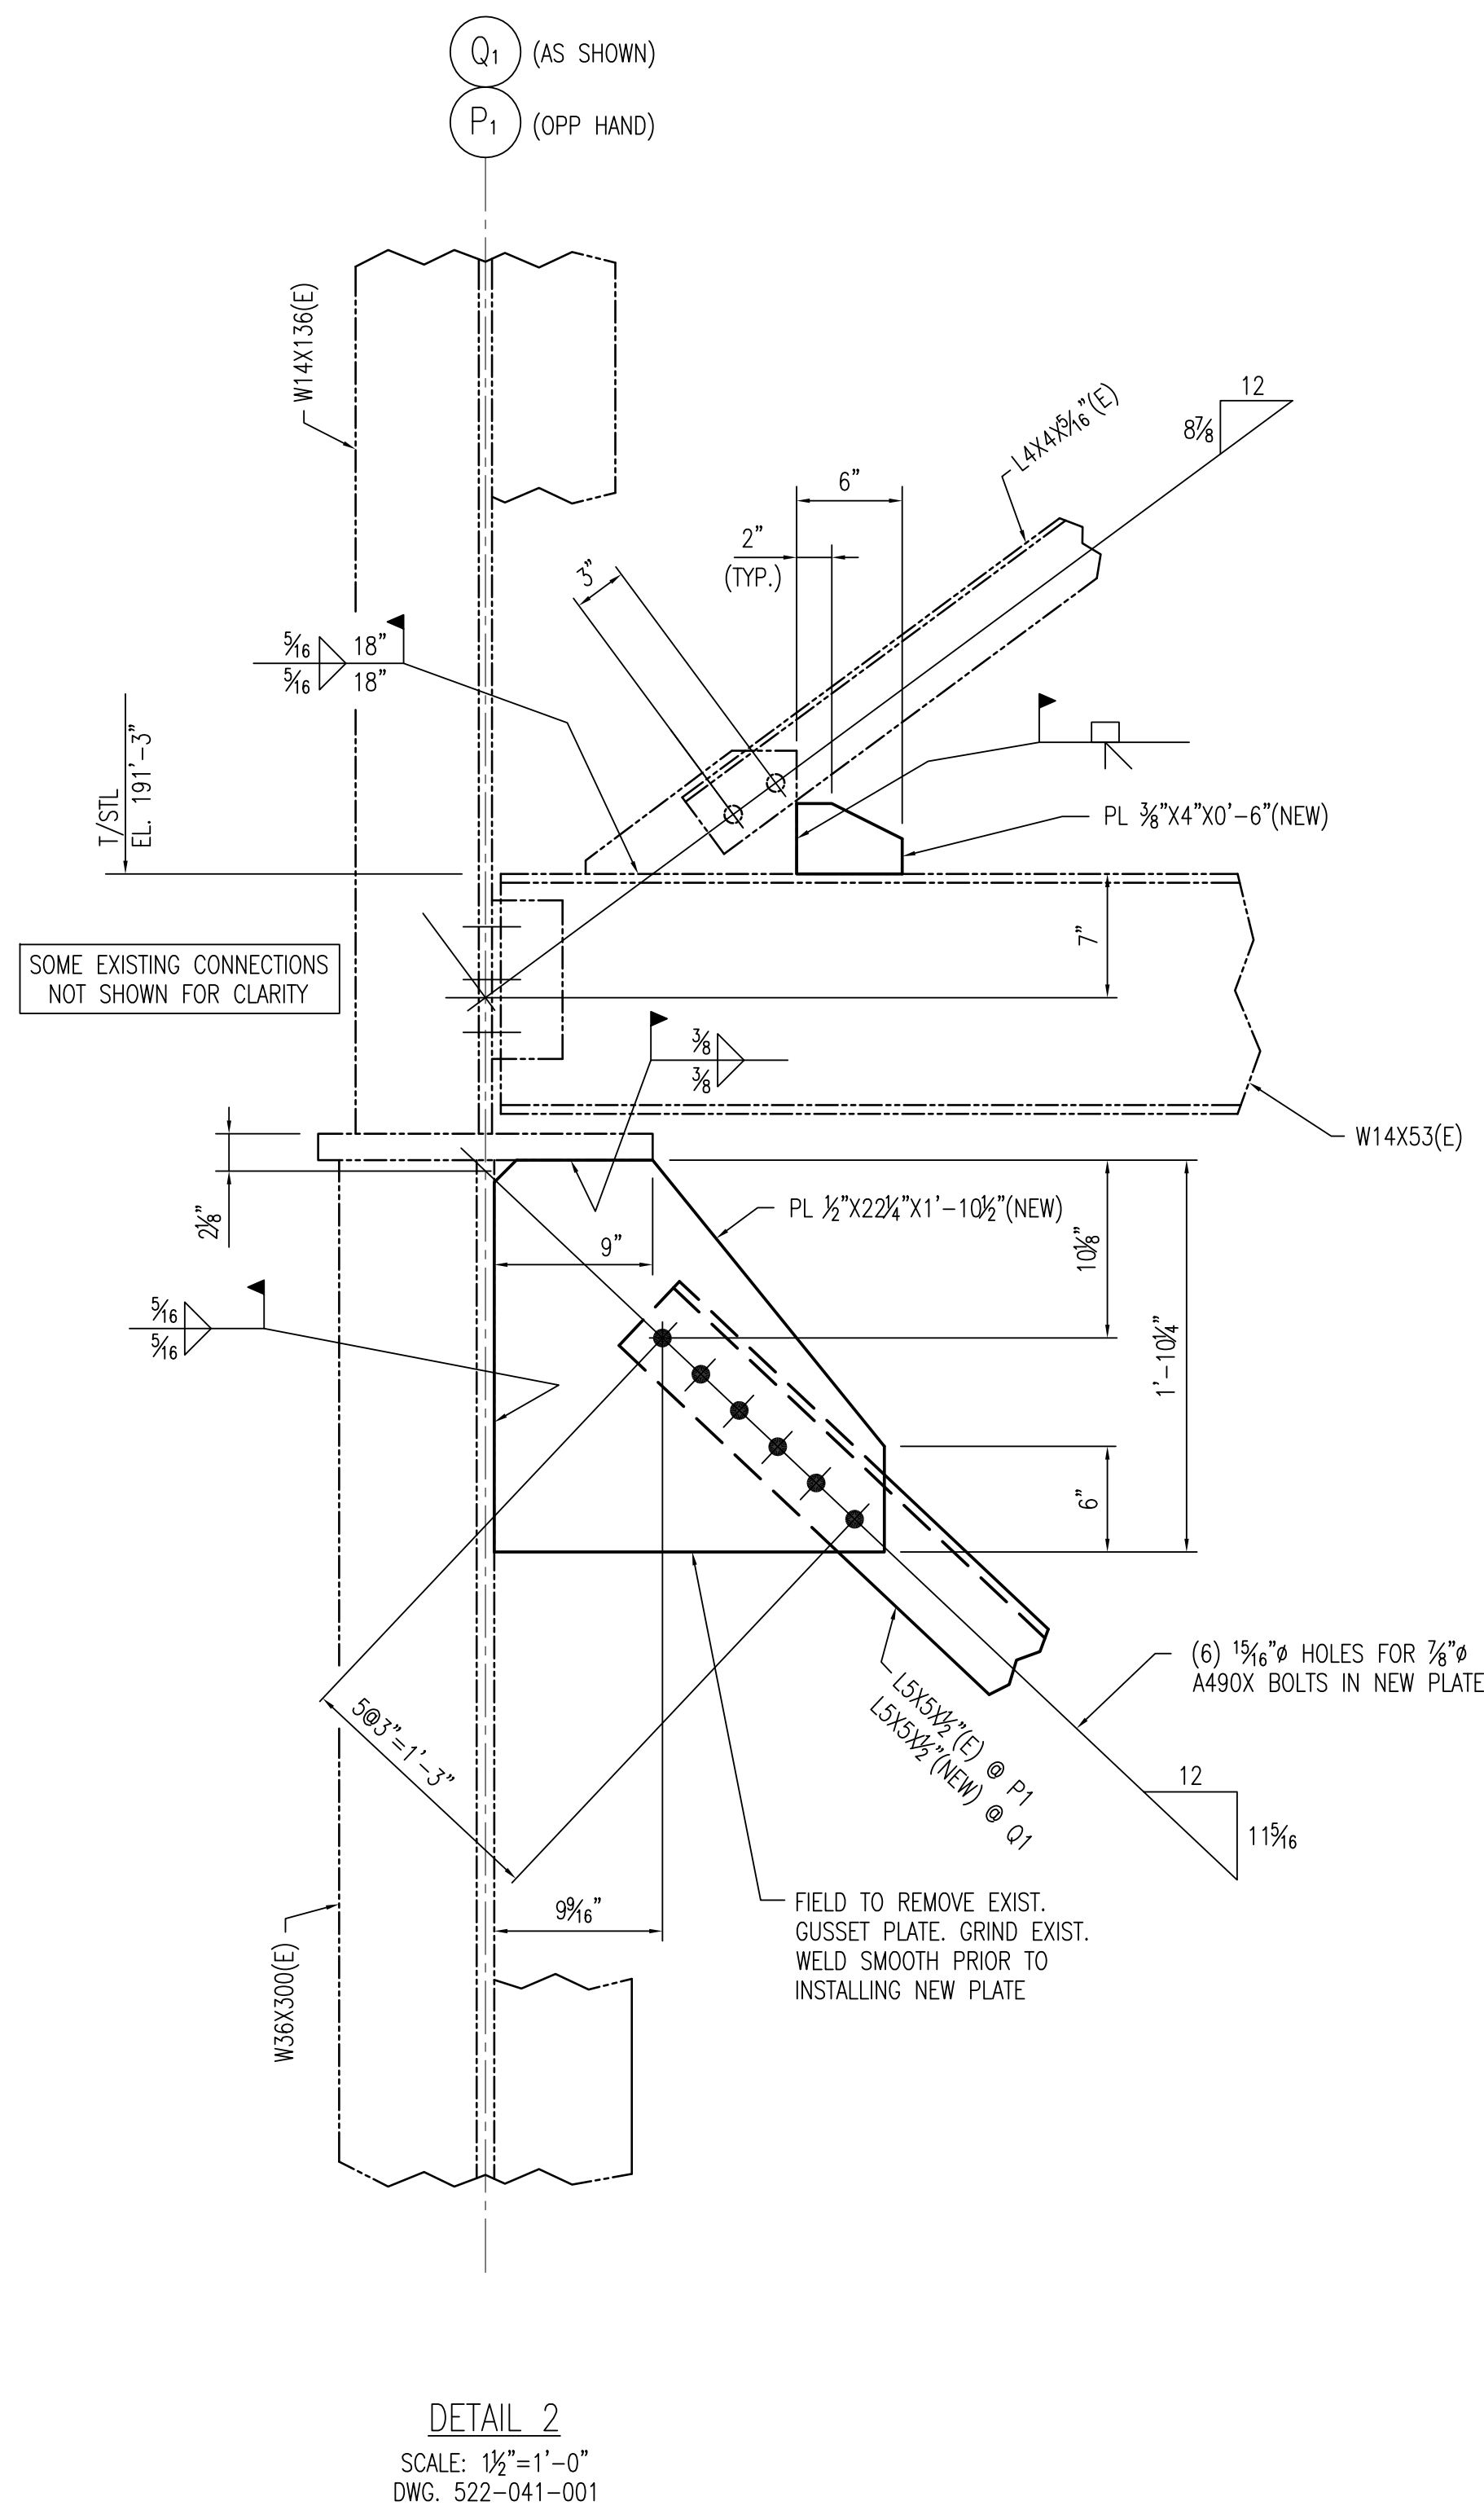


DETAIL 2  
SCALE: 1½"=1'-0"  
DWG. 522-041-001

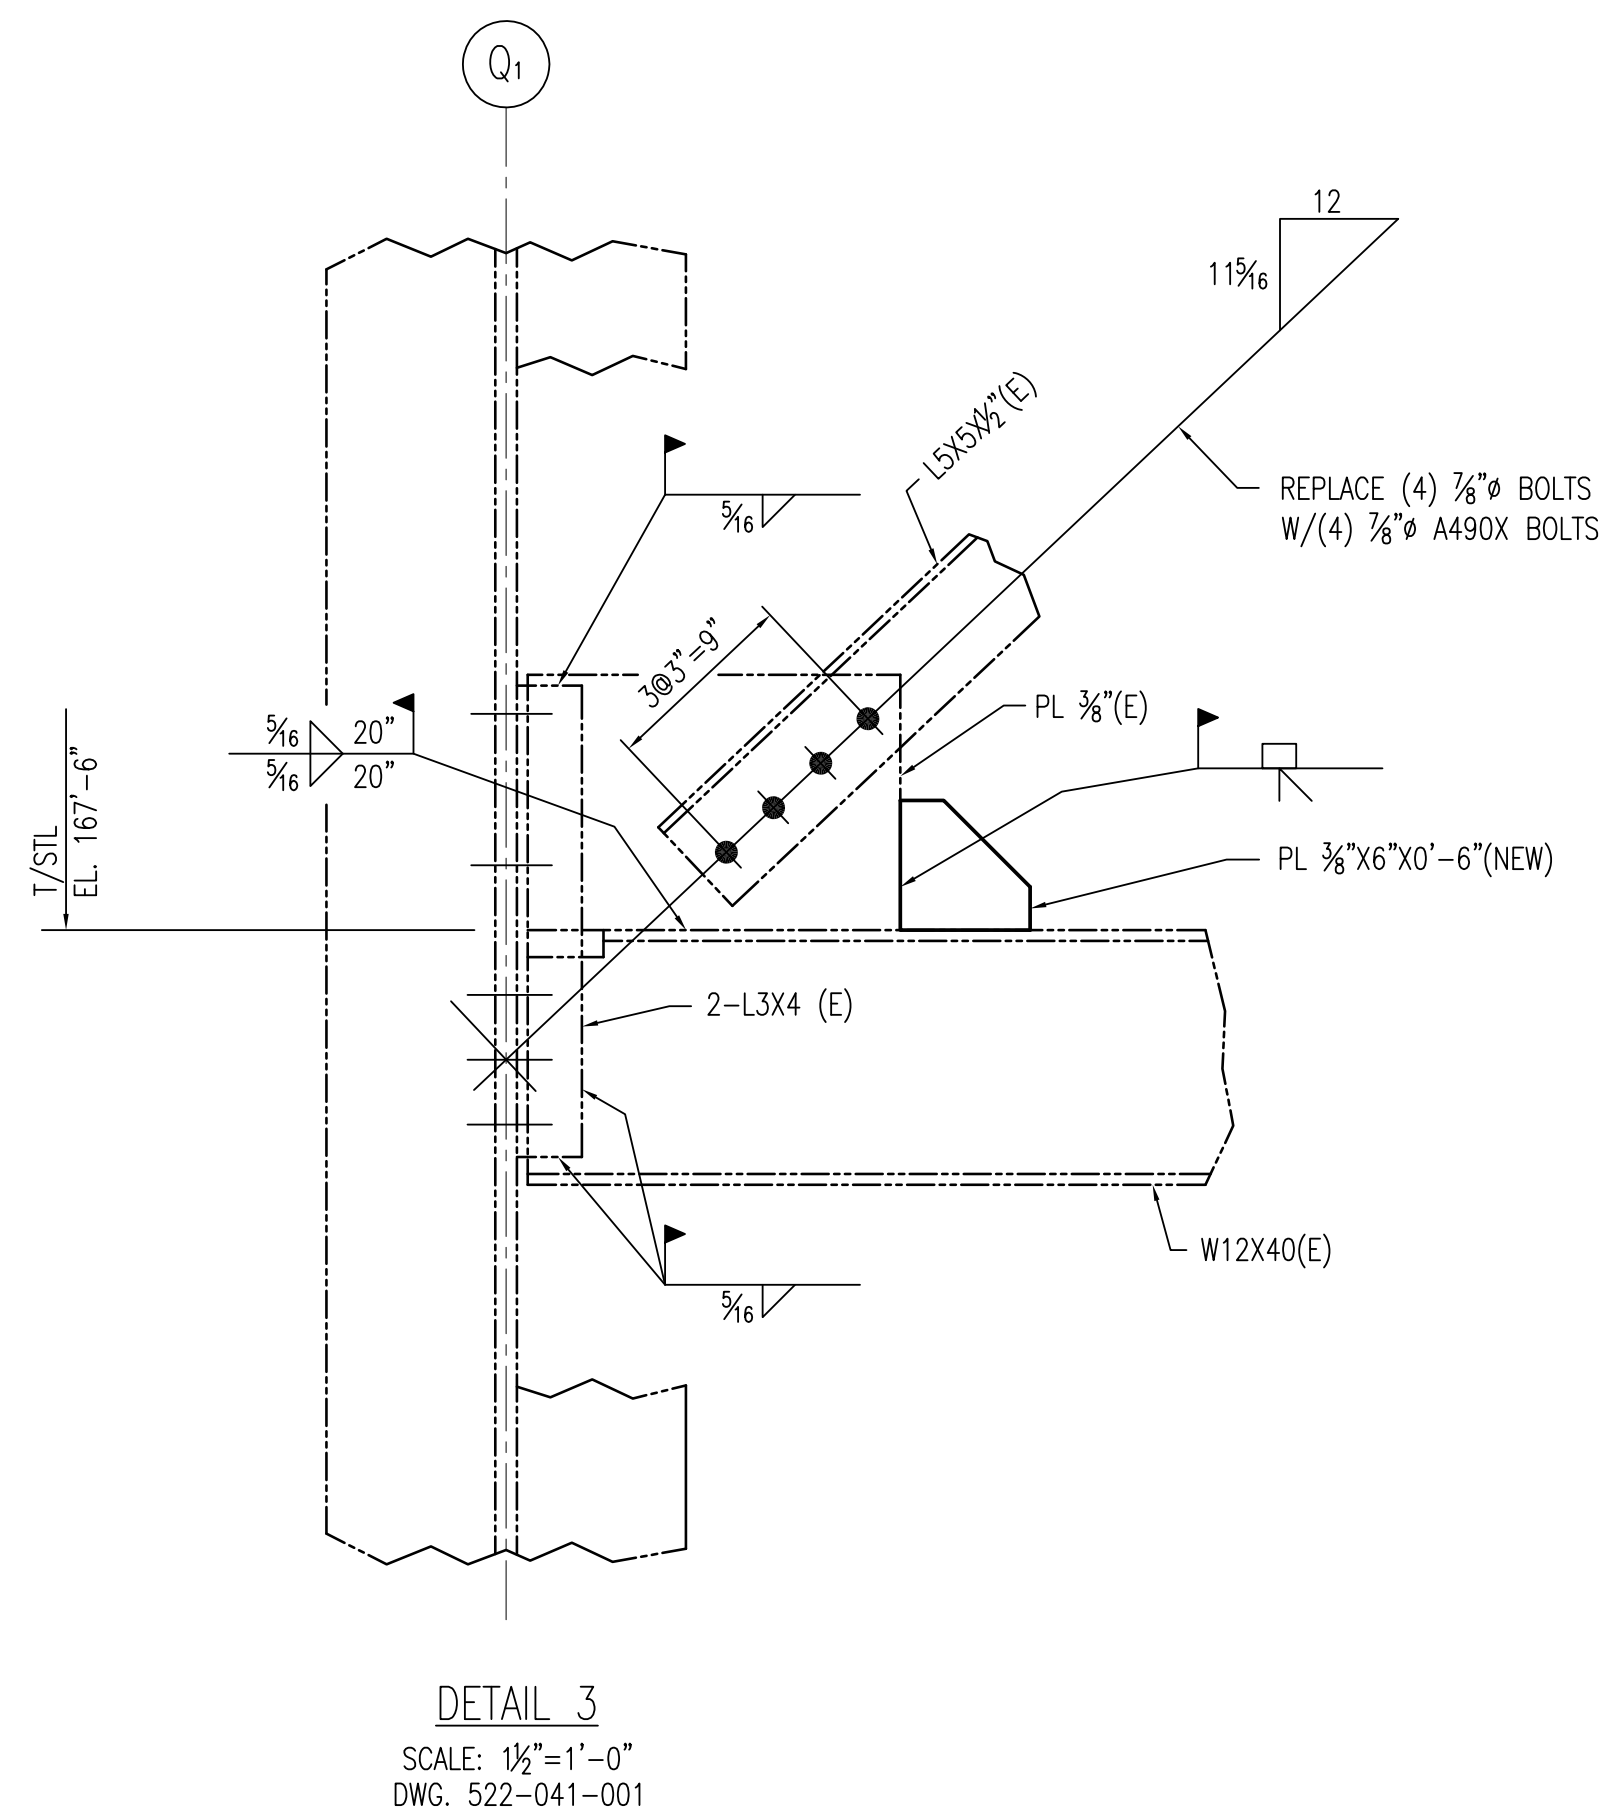

DETAIL 3  
SCALE: 1½"=1'-0"  
DWG. 522-041-001

NOTES:  
1. FOR GENERAL NOTES SEE DWG. 522-041-001.

REFERENCES:  
522-041-001

NO.	DESCRIPTION			DRAWN
REVISIONS				
 <b>Progress Energy</b>		NUCLEAR ENGINEERING		
		CRYSTAL RIVER UNIT 3		
		AUXILIARY BUILDING – SOUTH STEEL FRAMING MODIFICATIONS DETAILS		
EWN DRAWN	MPB CHKD.	X APRVD.	12/9/10 DATE	NONE SCALE
C DISC.	007 SHEET	DWG.	522-041	
				0 REV.

0"

GRAPHIC SCALE