



1 2 3 4 5 6 7 8 9 10 KEY NO.: E

A
B
C
D
E
F
G
H

A
B
C
D
E
F
G
H

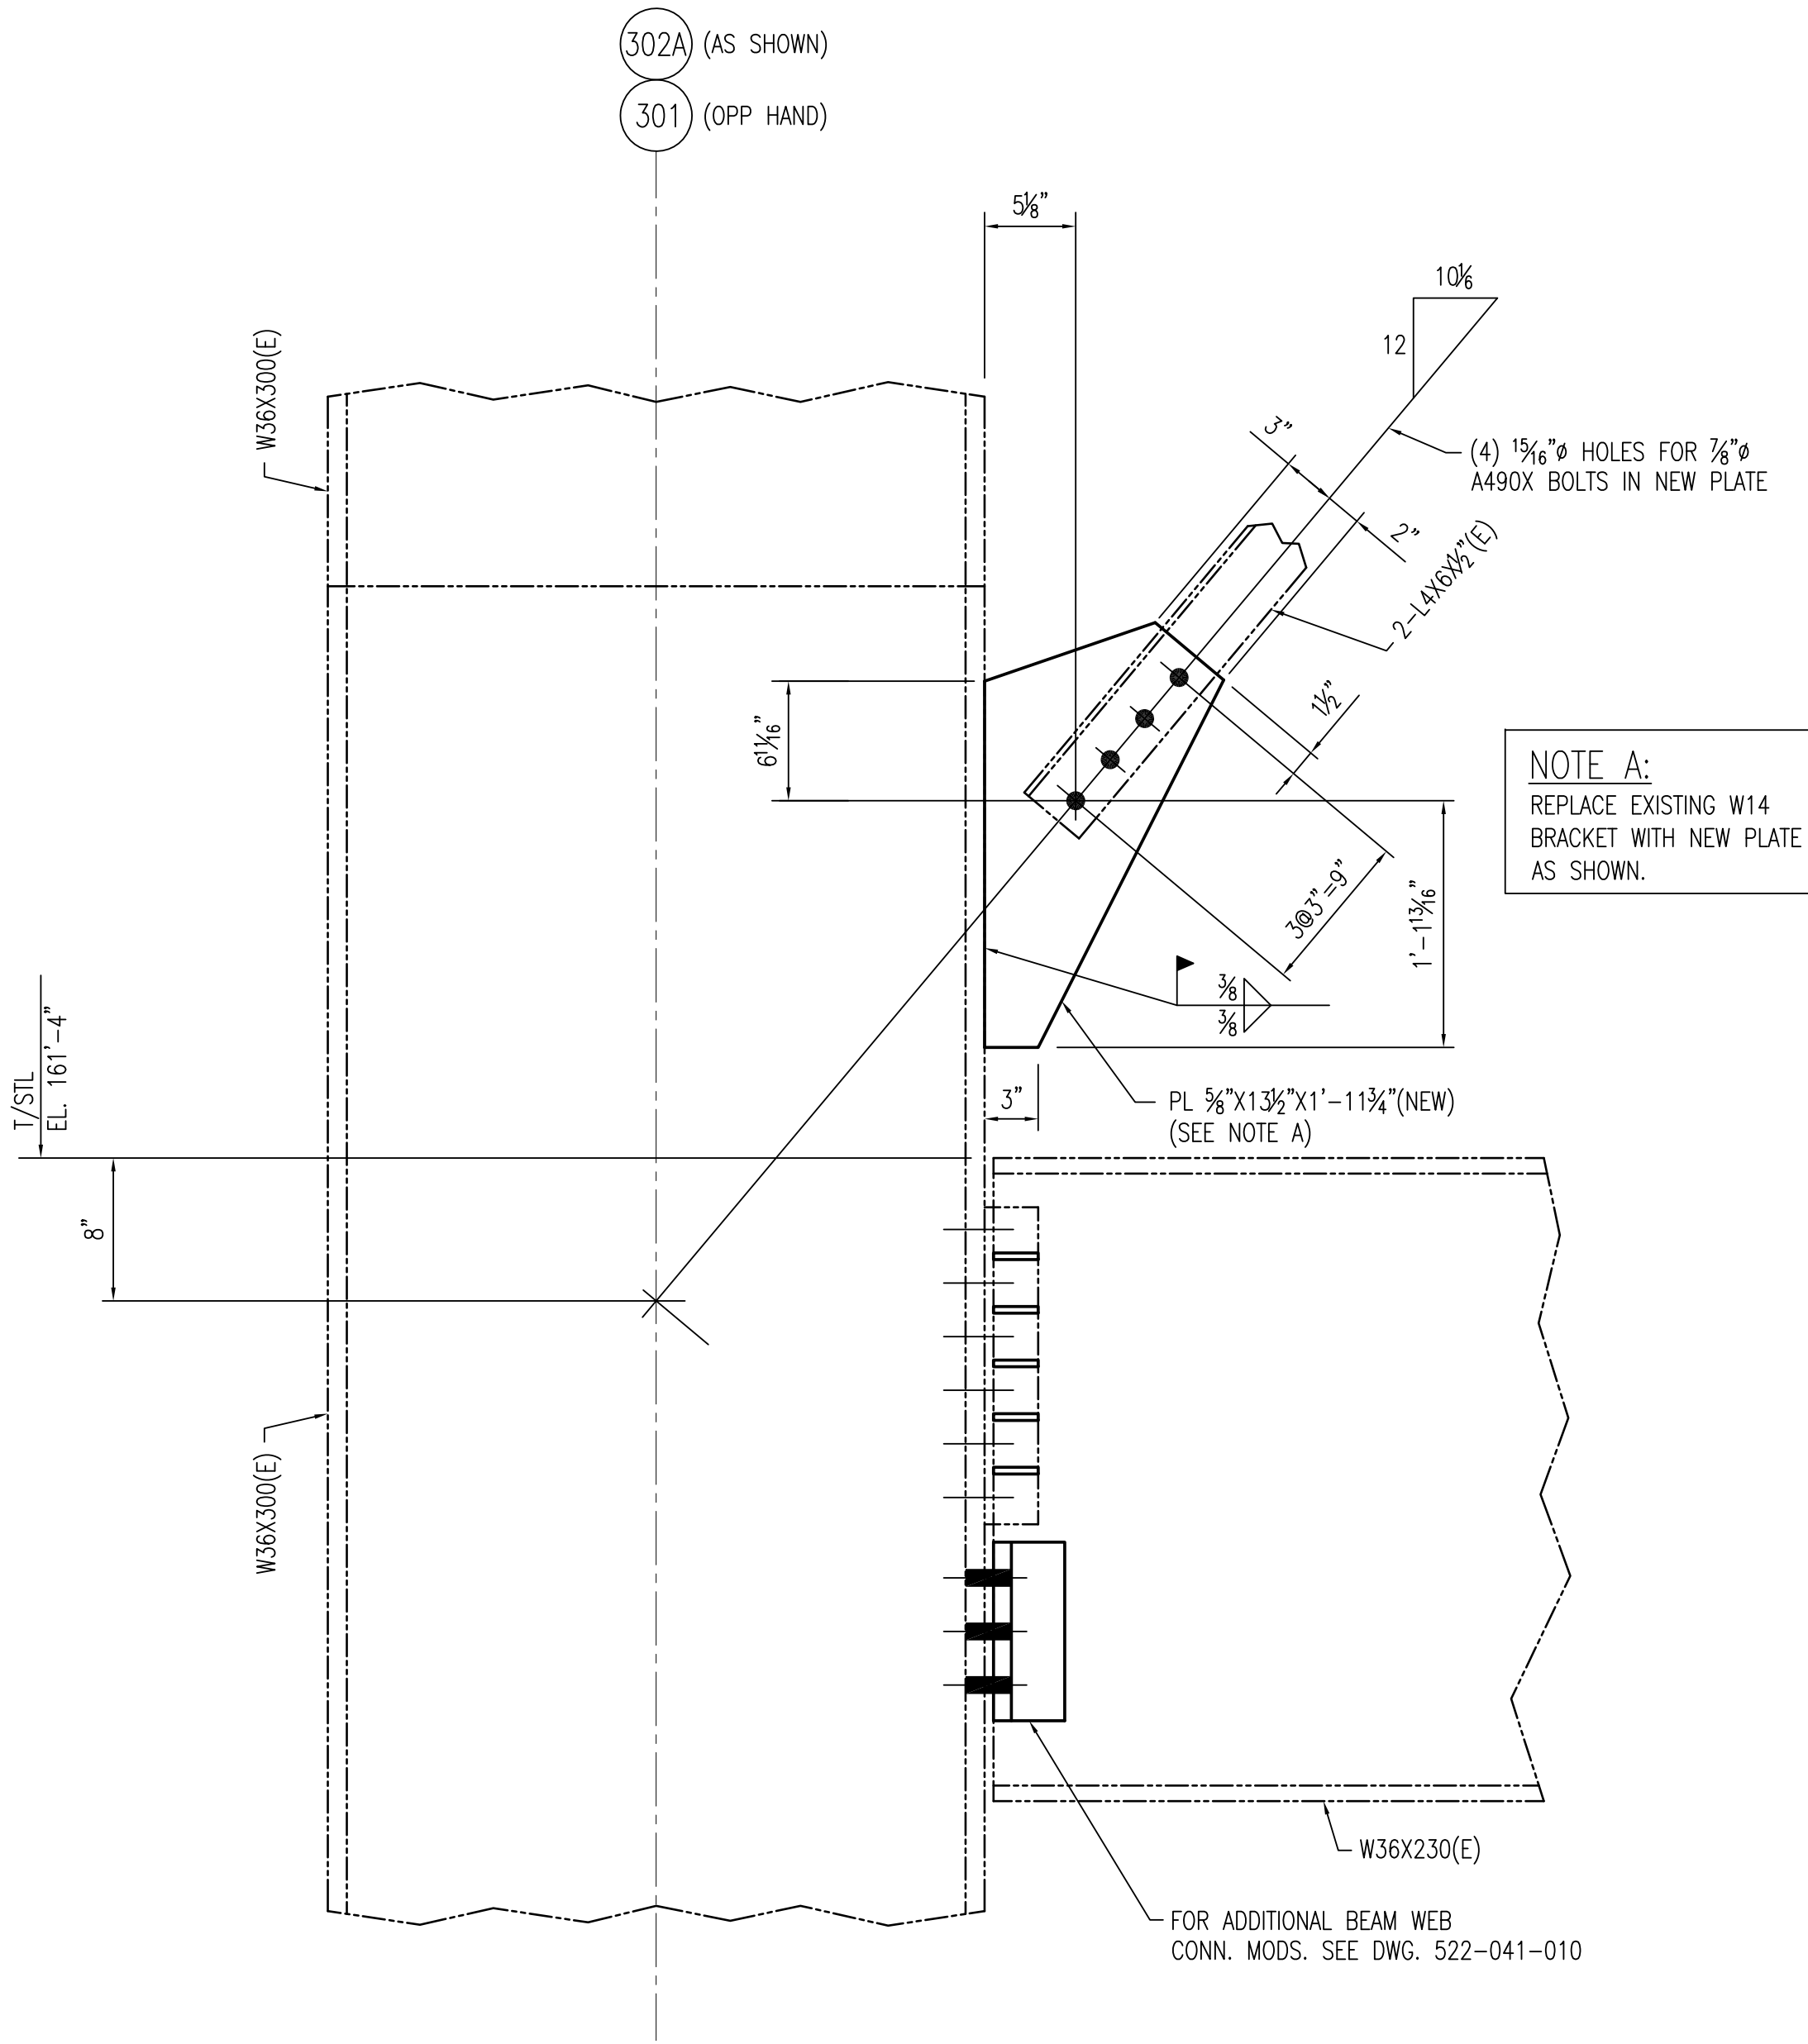

DETAIL 1
SCALE: 1/2"=1'-0"
DWG. 522-041-001

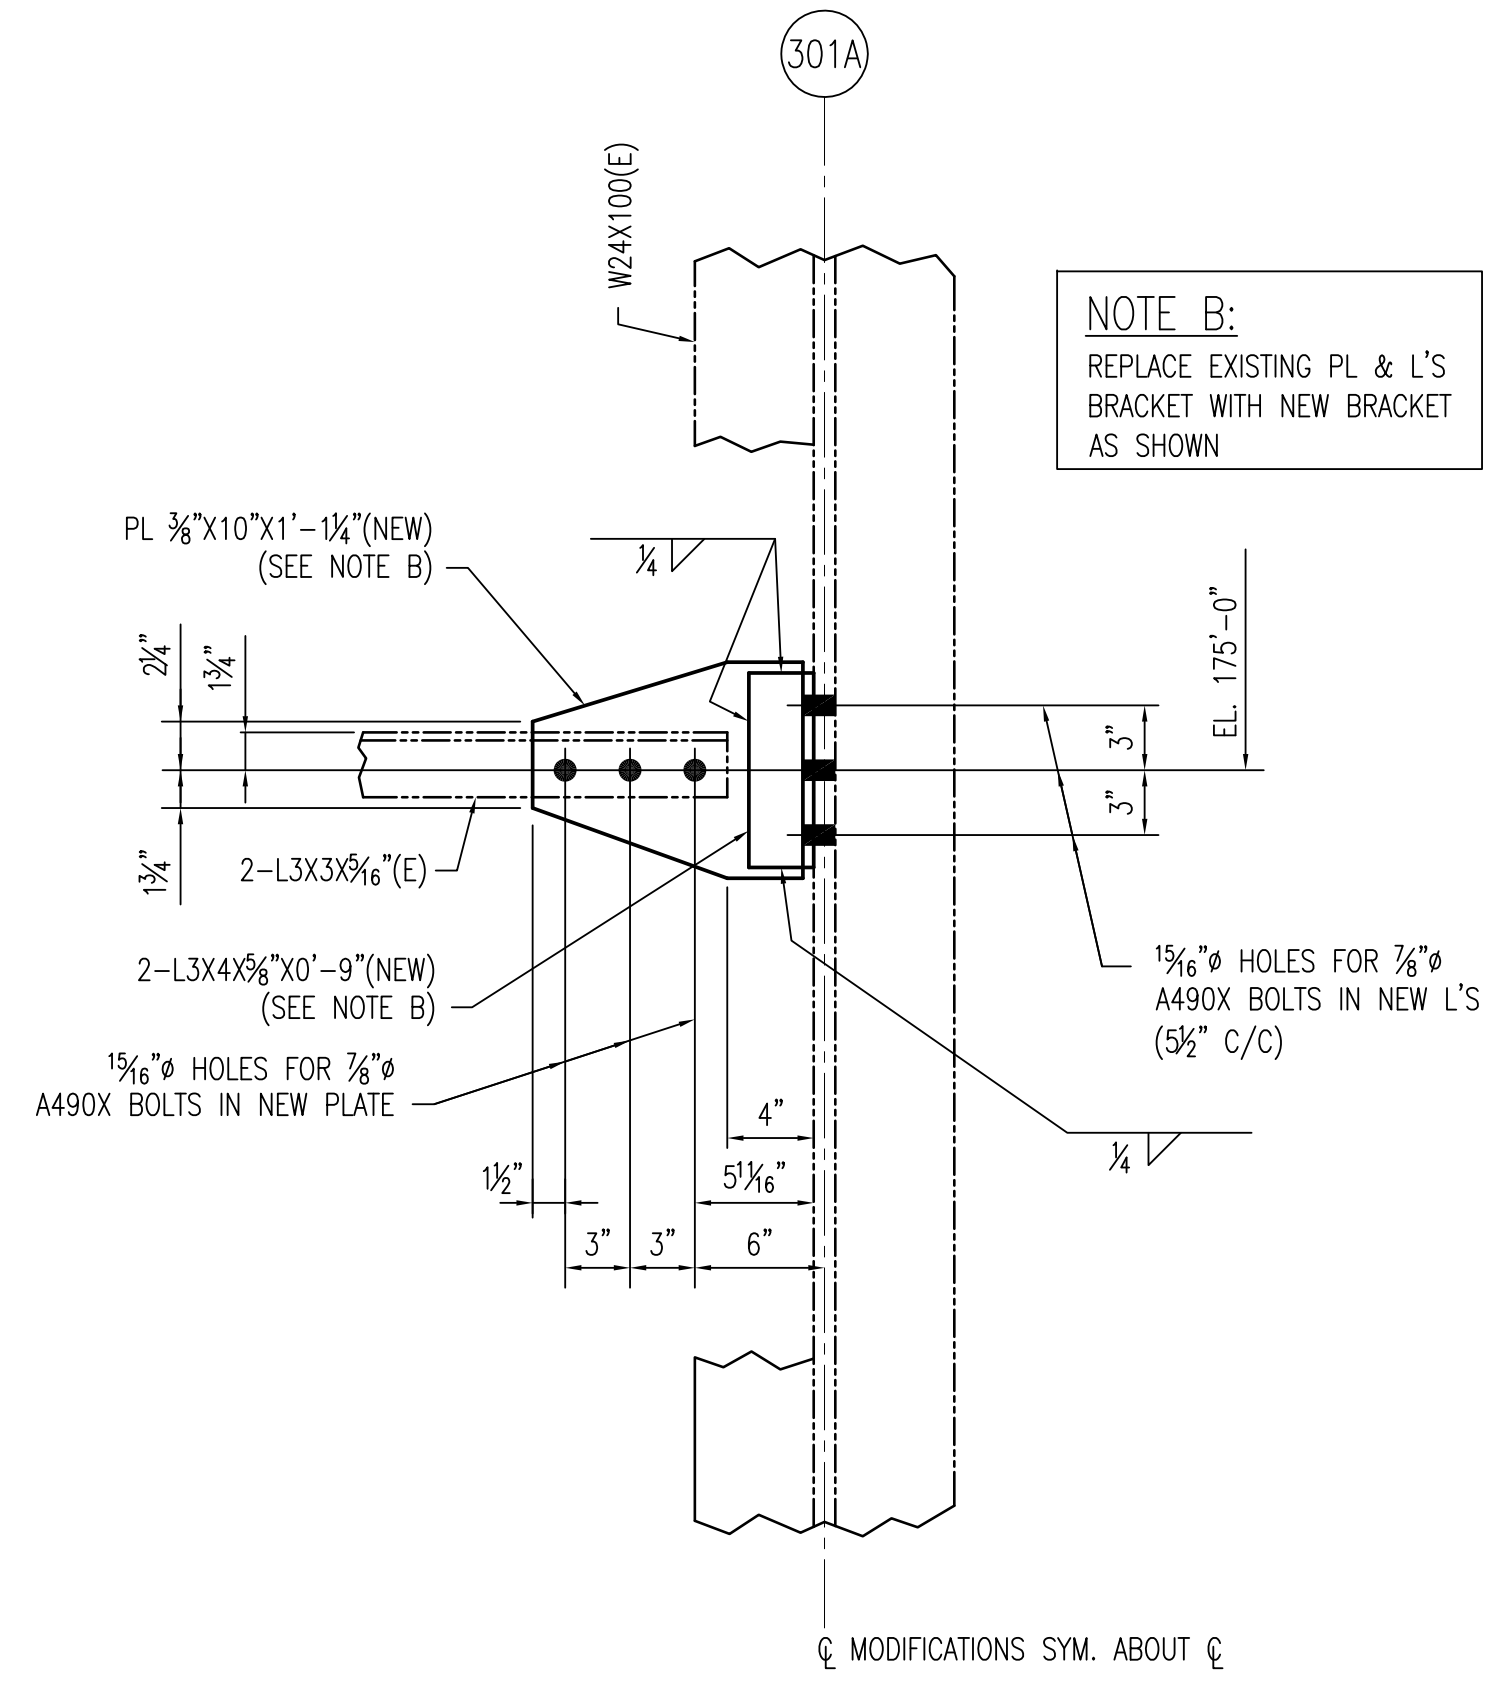

DETAIL 2
SCALE: 1/2"=1'-0"
DWG. 522-041-001


NOTE A:
REPLACE EXISTING W14
BRACKET WITH NEW PLATE
AS SHOWN.

NOTE B:
REPLACE EXISTING PL & L'S
BRACKET WITH NEW BRACKET
AS SHOWN

NOTES:
1. FOR GENERAL NOTES SEE DWG. 522-041-001.

REFERENCES:
522-041-001

EC70139 REV. 0
ATTACHMENT Z51R0
DWG. NO. 522-041-009

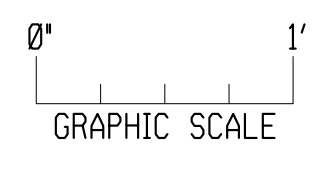

NO.		DESCRIPTION		DRAWN
REVISIONS				
NUCLEAR ENGINEERING				
CRYSTAL RIVER UNIT 3				
AUXILIARY BUILDING - SOUTH STEEL FRAMING MODIFICATIONS DETAILS				
EWN DRAWN	MPB CHKD.	X APRVD.	12/9/10 DATE	NONE SCALE
C DISCP.	009 SHEET	DWG.	522-041	REV.