



TURBINE BUILDING PLAN

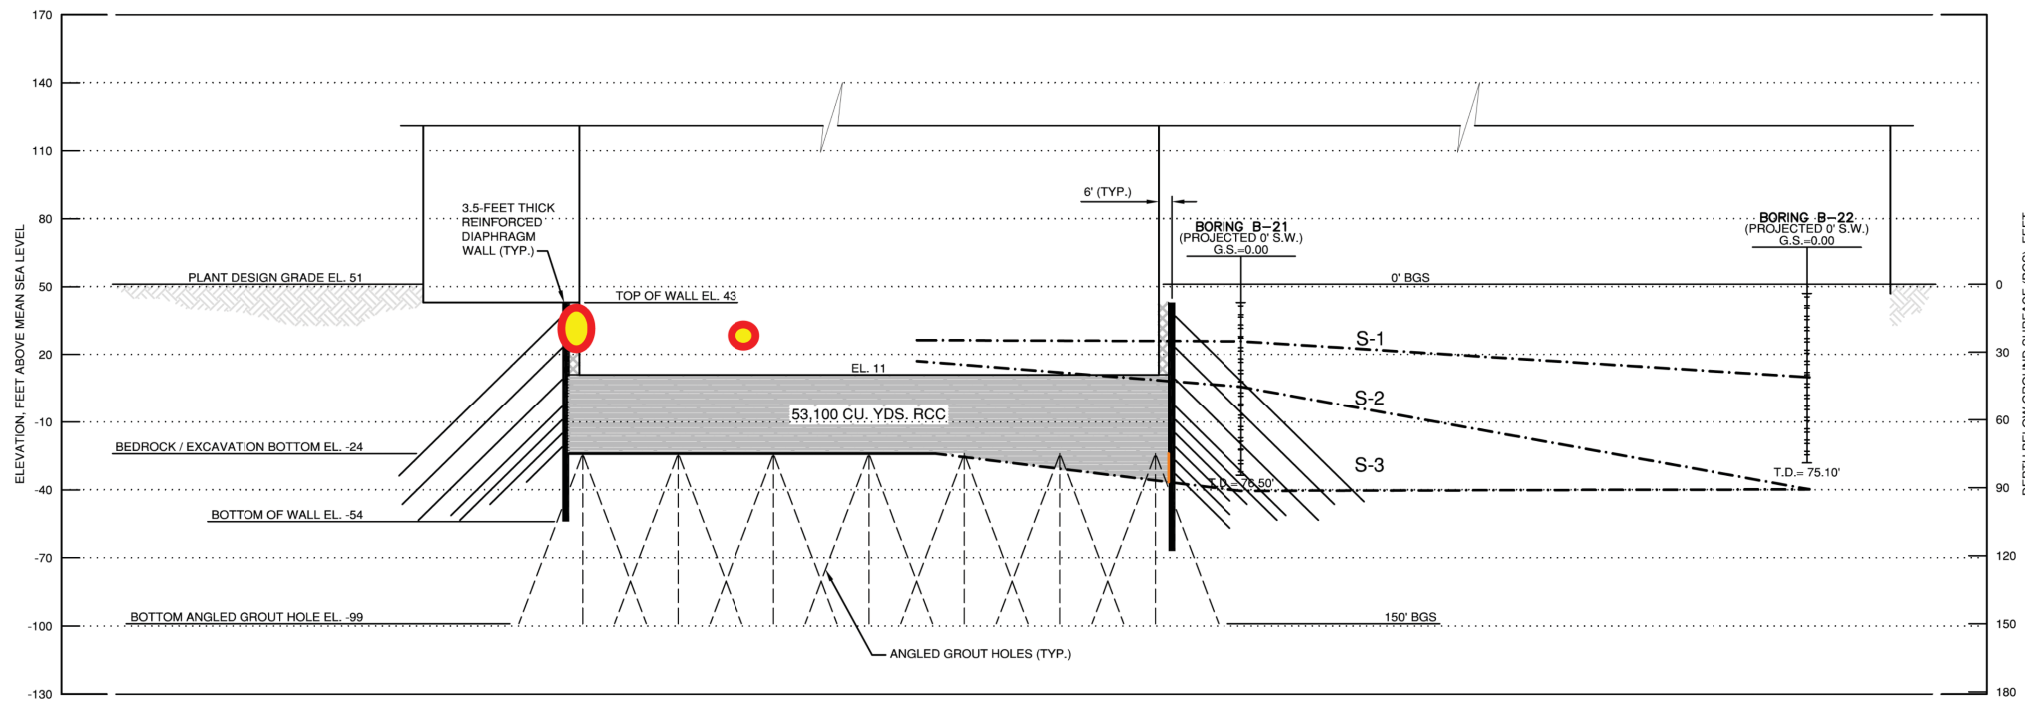

SECTION A

 Postulated Liquefaction Pocket  
(Low FS  $\leq$  1.0)

Progress Energy Florida  
Levy Nuclear Plant  
Units 1 and 2  
Part 2, Final Safety Analysis Report

LNP 1 Postulated Liquefaction Pockets (Section)  
For  $10^{-5}$  UHRS  
Figure 2.5.4.8-208