



TURBINE BUILDING PLAN

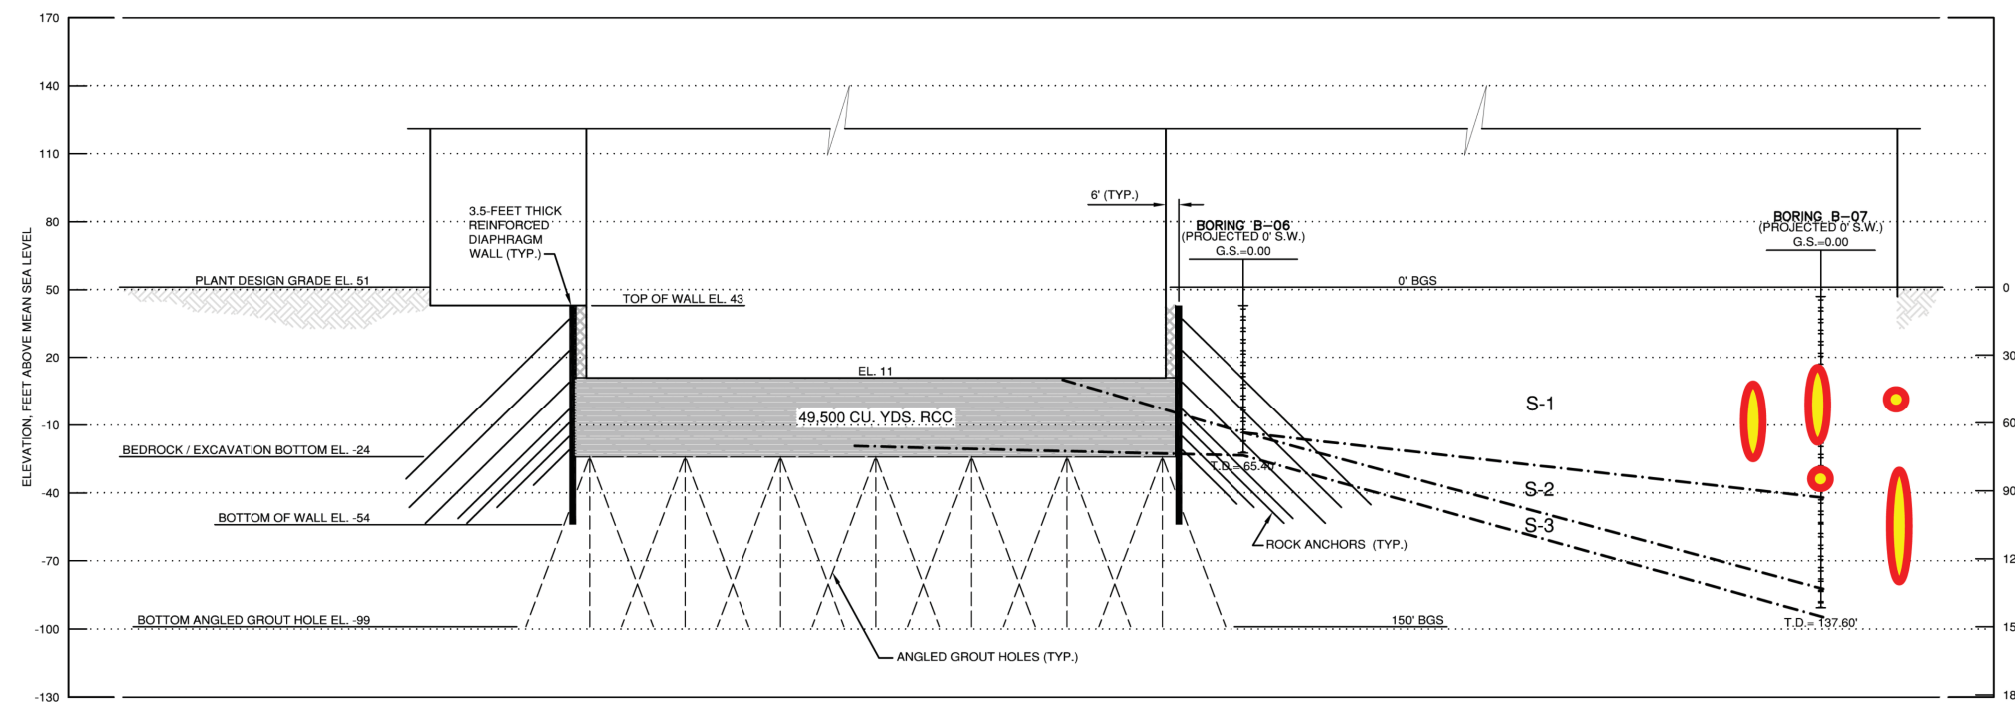

SECTION A

 Postulated Liquefaction Pocket (Low FS ≤ 1.0)

Progress Energy Florida  
**Levy Nuclear Plant**  
**Units 1 and 2**  
**Part 2, Final Safety Analysis Report**

LNP 2 Postulated Liquefaction Pockets (Section)  
 For 10<sup>-5</sup> UHRS  
 Figure 2.5.4.8-210