


PLAN VIEW AND SECTION LOCATIONS

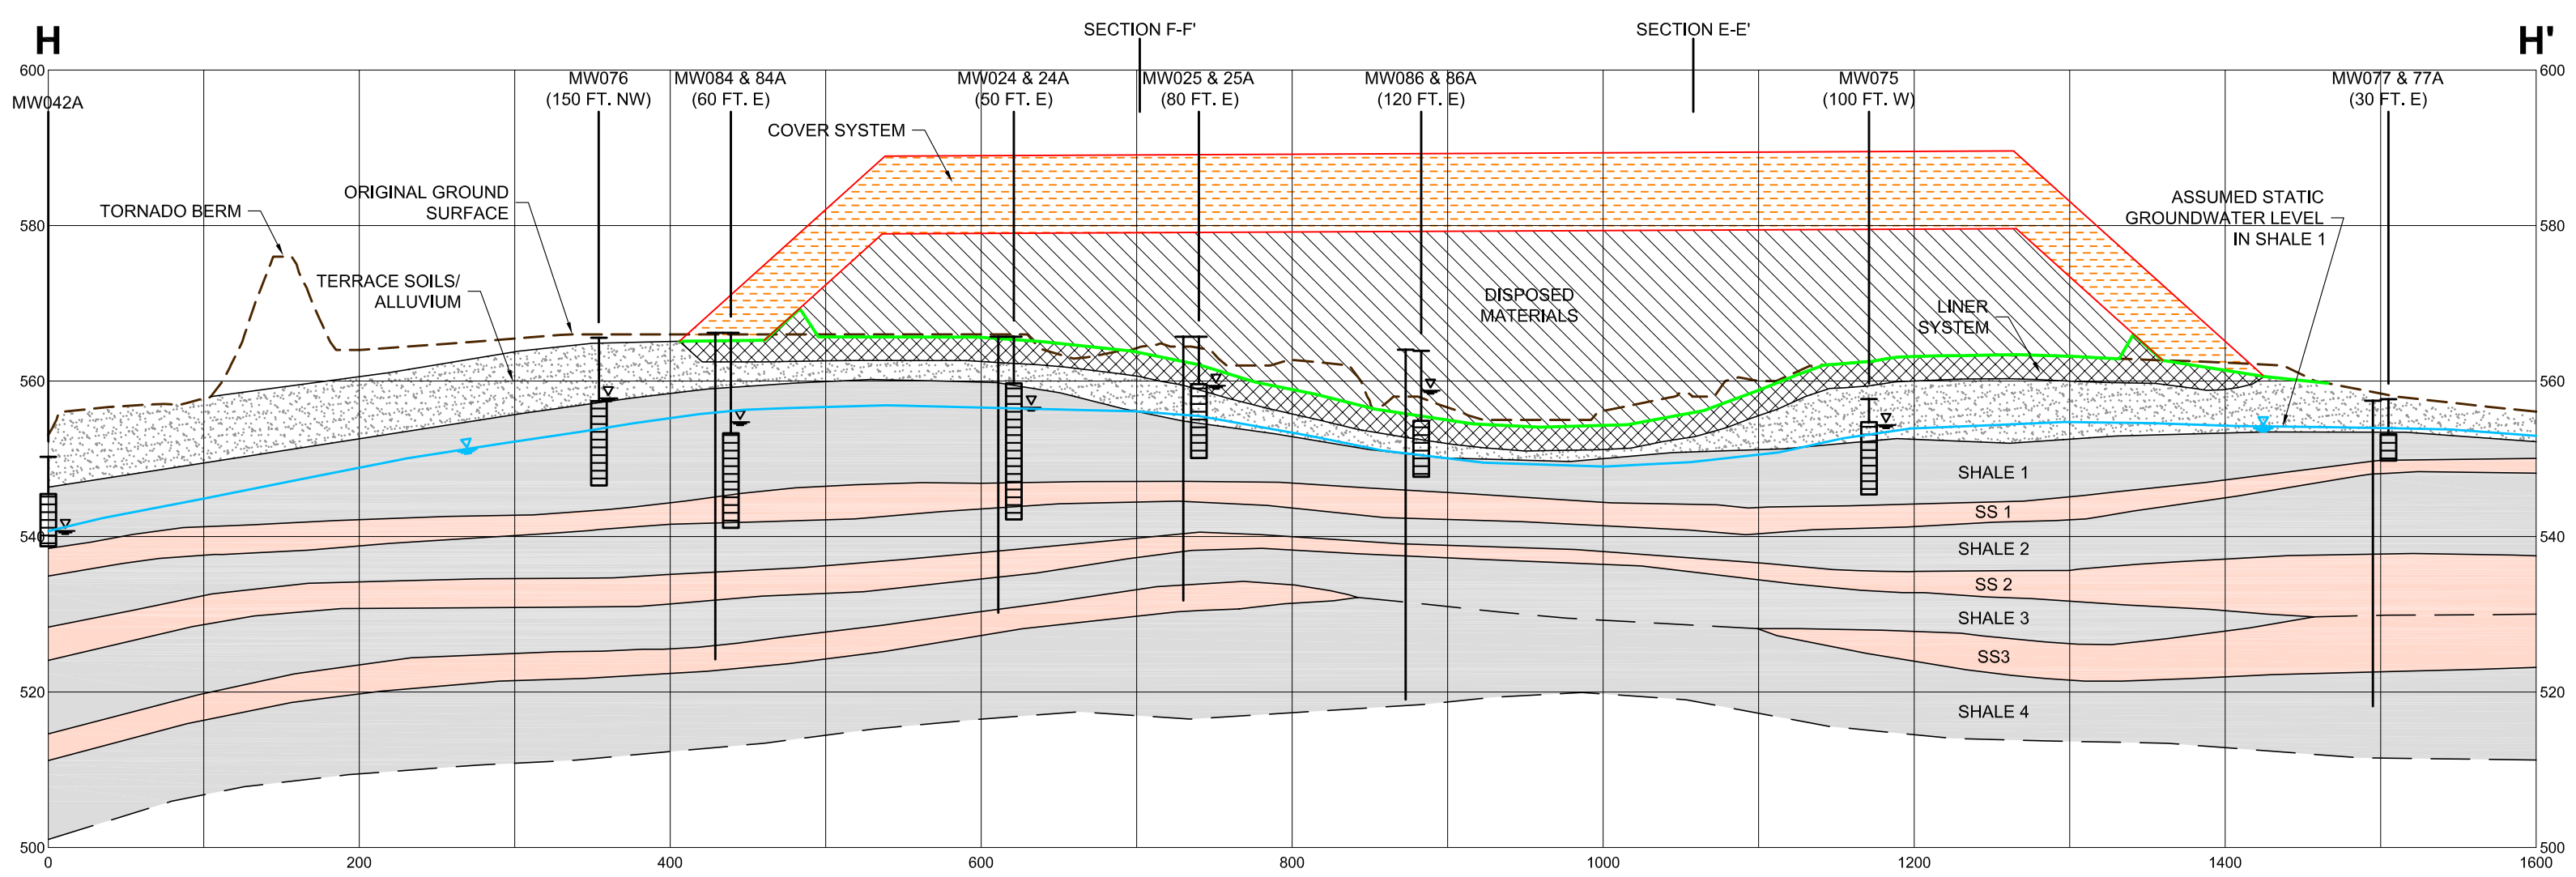

DISPOSAL CELL GEOLOGIC CROSS SECTIONS
(VERTICAL EXAGGERATION 5:1)

No.	DESCRIPTION	BY	CHKD.	APPROVED	DATE
A	ISSUED FOR PERMITTING	MV	CLS		02/05

DWG No.	DRAWING TITLE

DESIGNERS	ENGINEERING RECORD	BY	DATE

PREPARED BY

Fort Collins, CO
970 223-9600

PREPARED FOR

TITLE
DISPOSAL CELL GEOLOGIC CROSS SECTIONS

PROJECT: 100734 DATE: FEBRUARY 2005
SCALE: AS SHOWN ACAD FILE: GEO-XSEC-2.dwg

DRAWING REVISION
14

Filename: E:\100734\GEO-XSEC-2.dwg
User: TRAVISX