

Comanche Peak Nuclear Power Plant, Units 3 & 4
 COL Application
 Part 3 - Environmental Report

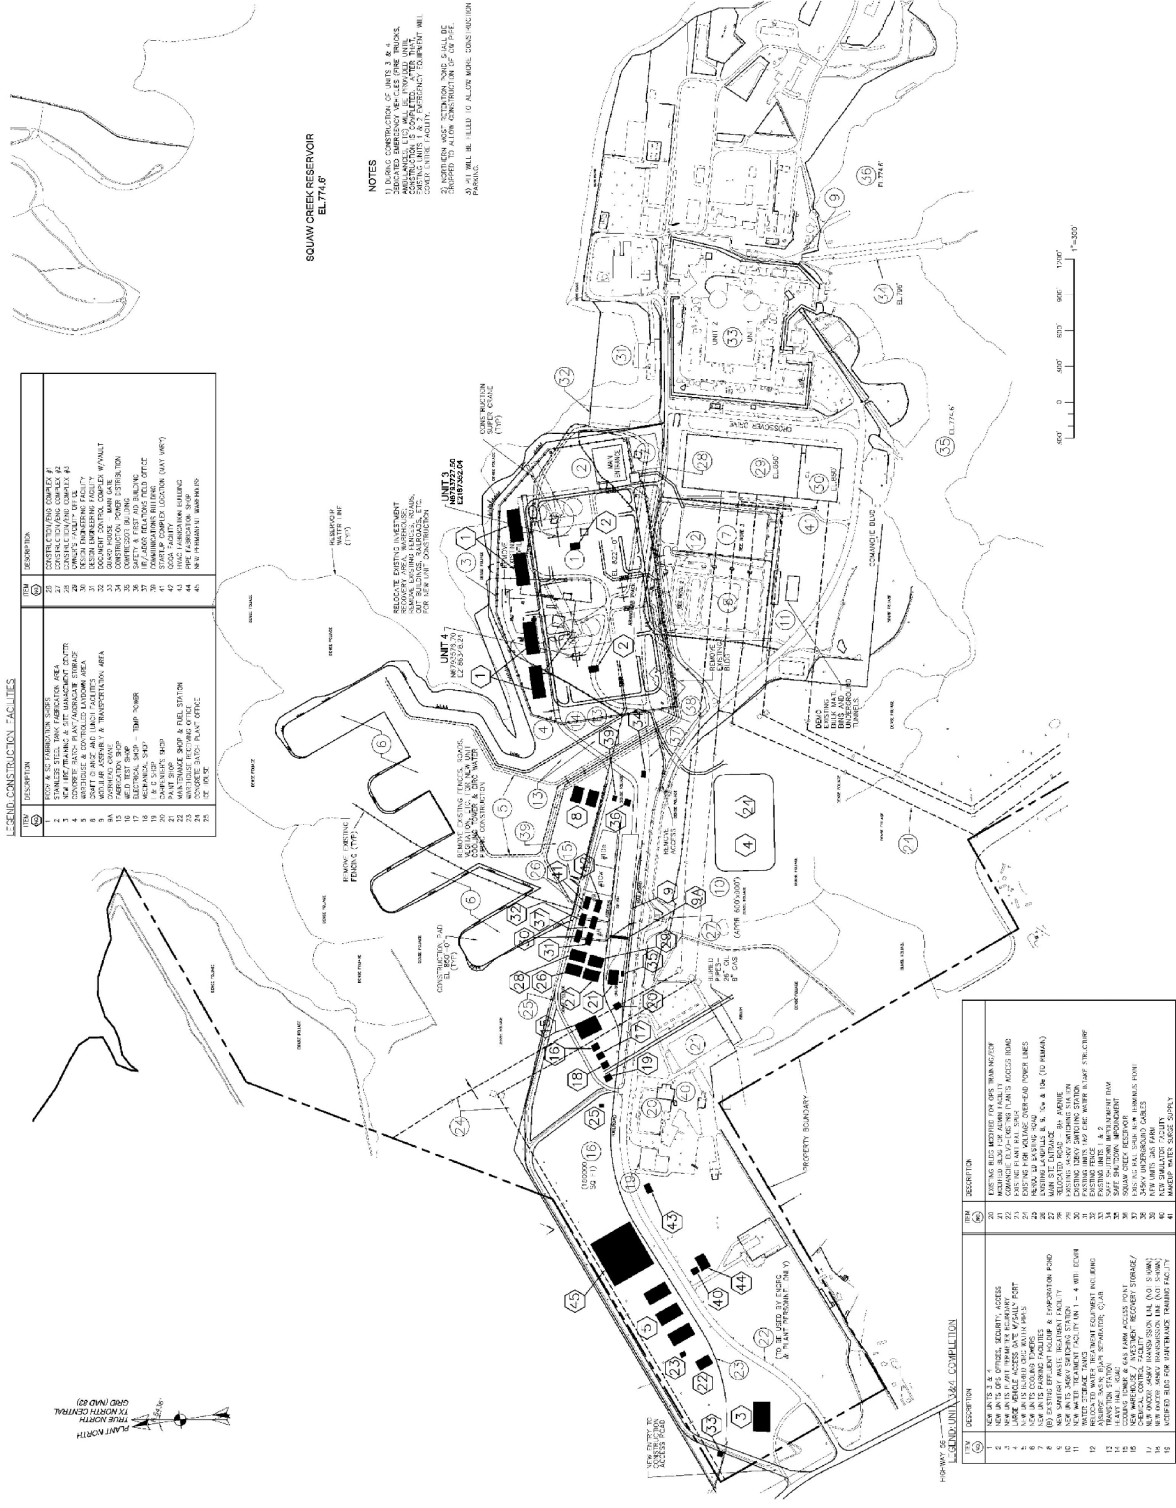


Figure 3.1-2 Construction Site Plan