

Comanche Peak Nuclear Power Plant, Units 3 & 4 COL Application Part 2, FSAR

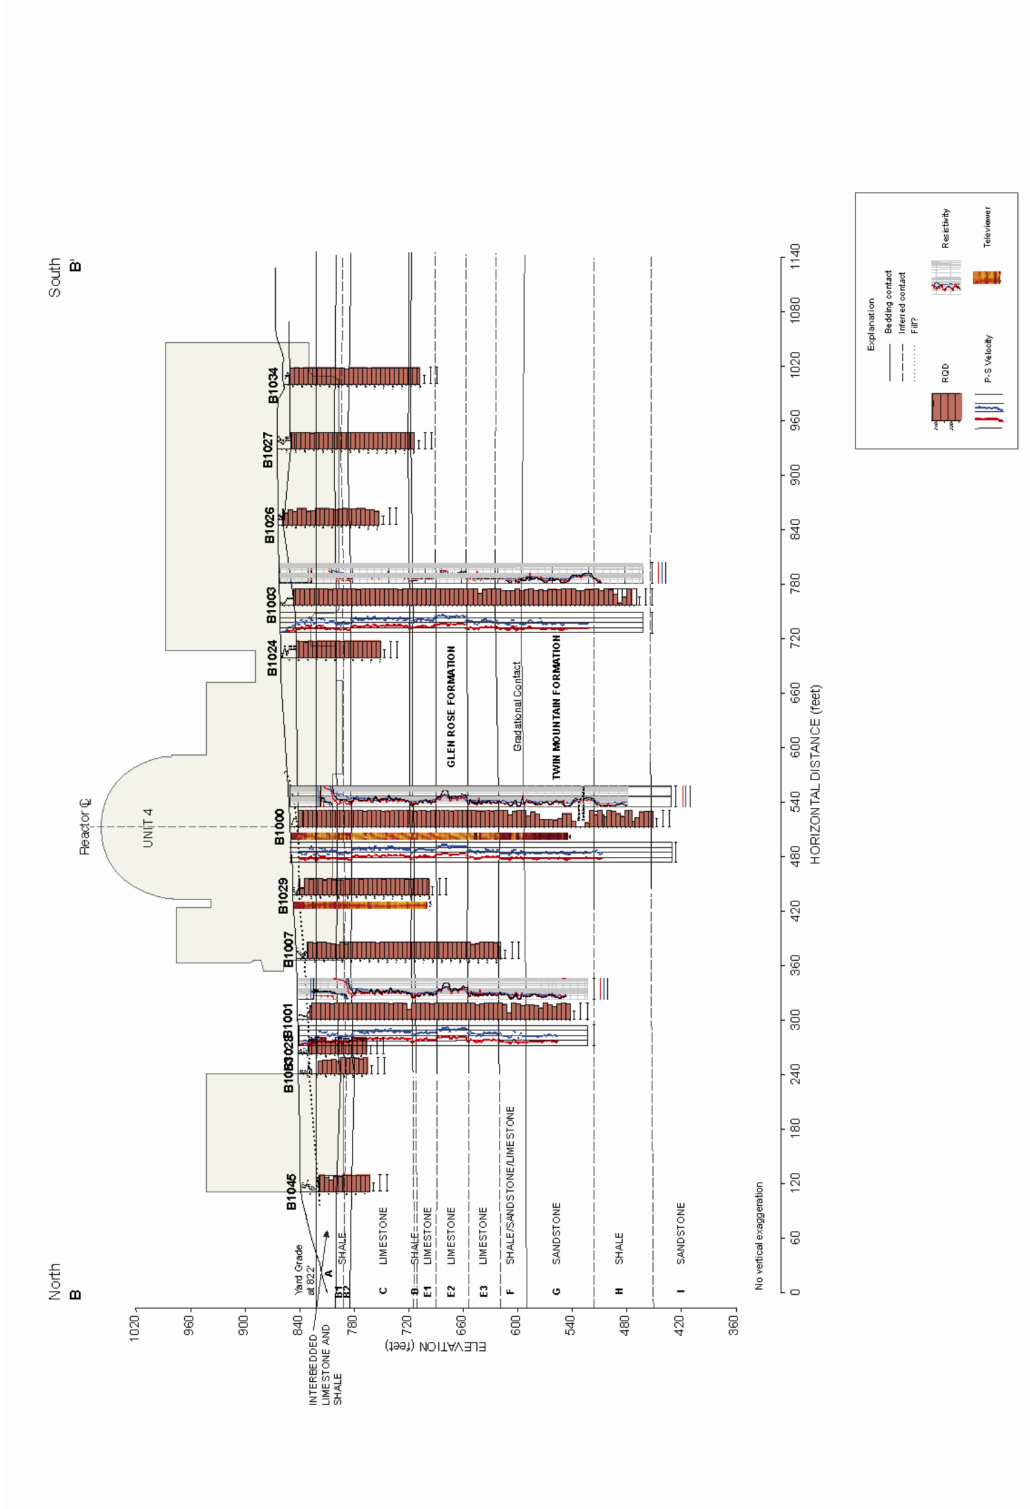


Figure 2.5.4-210 Engineering Cross Section B-B'