

Comanche Peak Nuclear Power Plant, Units 3 & 4 COL Application Part 2, FSAR

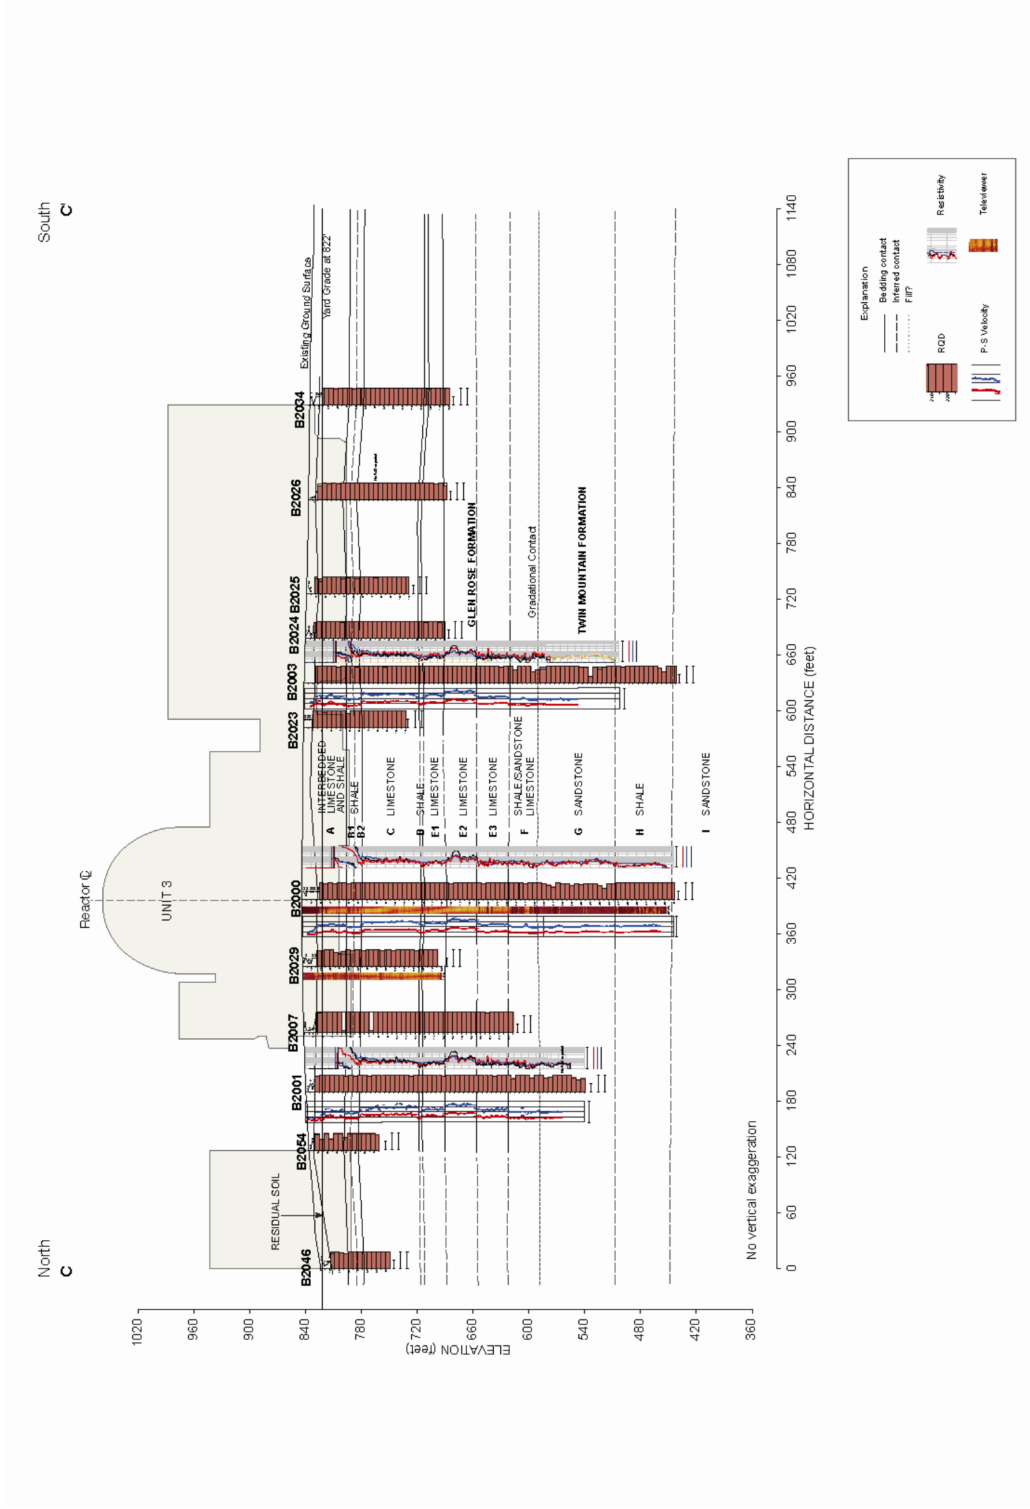


Figure 2.5.4-211 Engineering Cross Section C-C'