


**Comanche Peak Nuclear Power Plant, Units 3 & 4  
COL Application  
Part 2, FSAR**

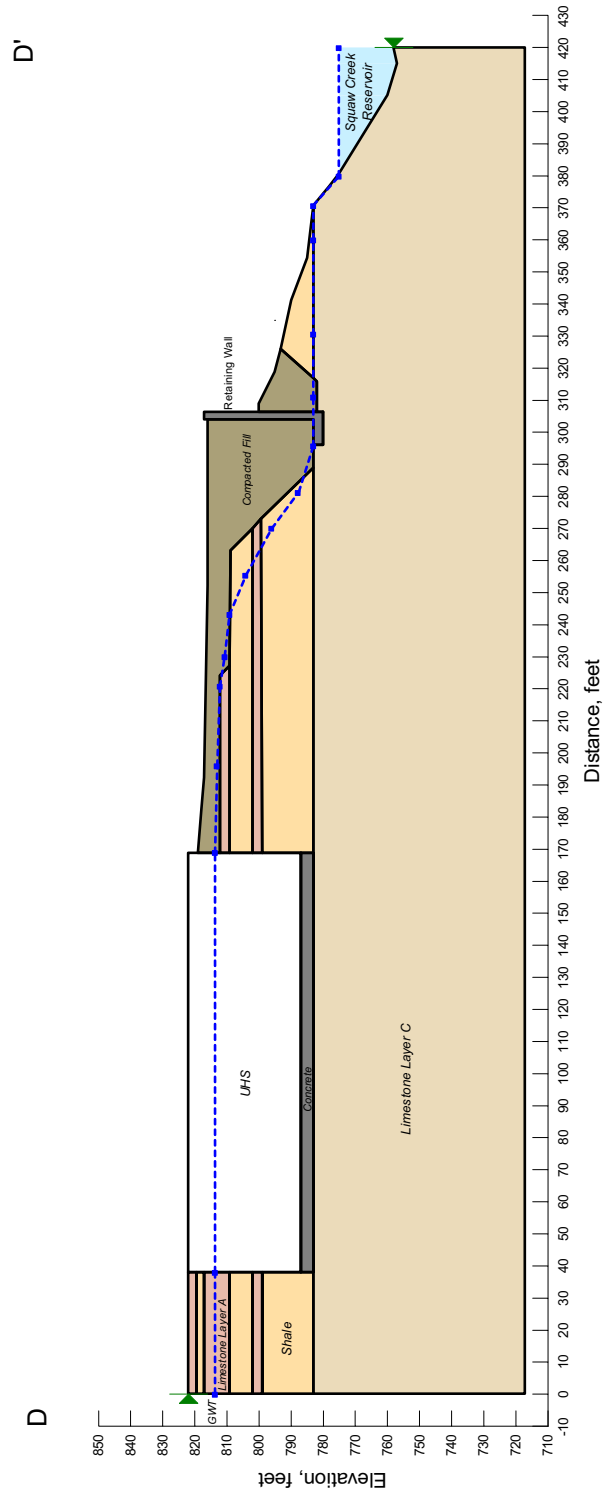

Note: This is a stability figure and is not intended to show the excavation and backfill details around the UHS. These details do not have any impact on the stability analysis of this section.

**Figure 2.5-5-205 Post-Construction Cross Section D-D'**