


NOTES:
 1. ALL MOTOR OPERATED VALVES SHALL HAVE MANUAL OPERATION HANDWHEELS.

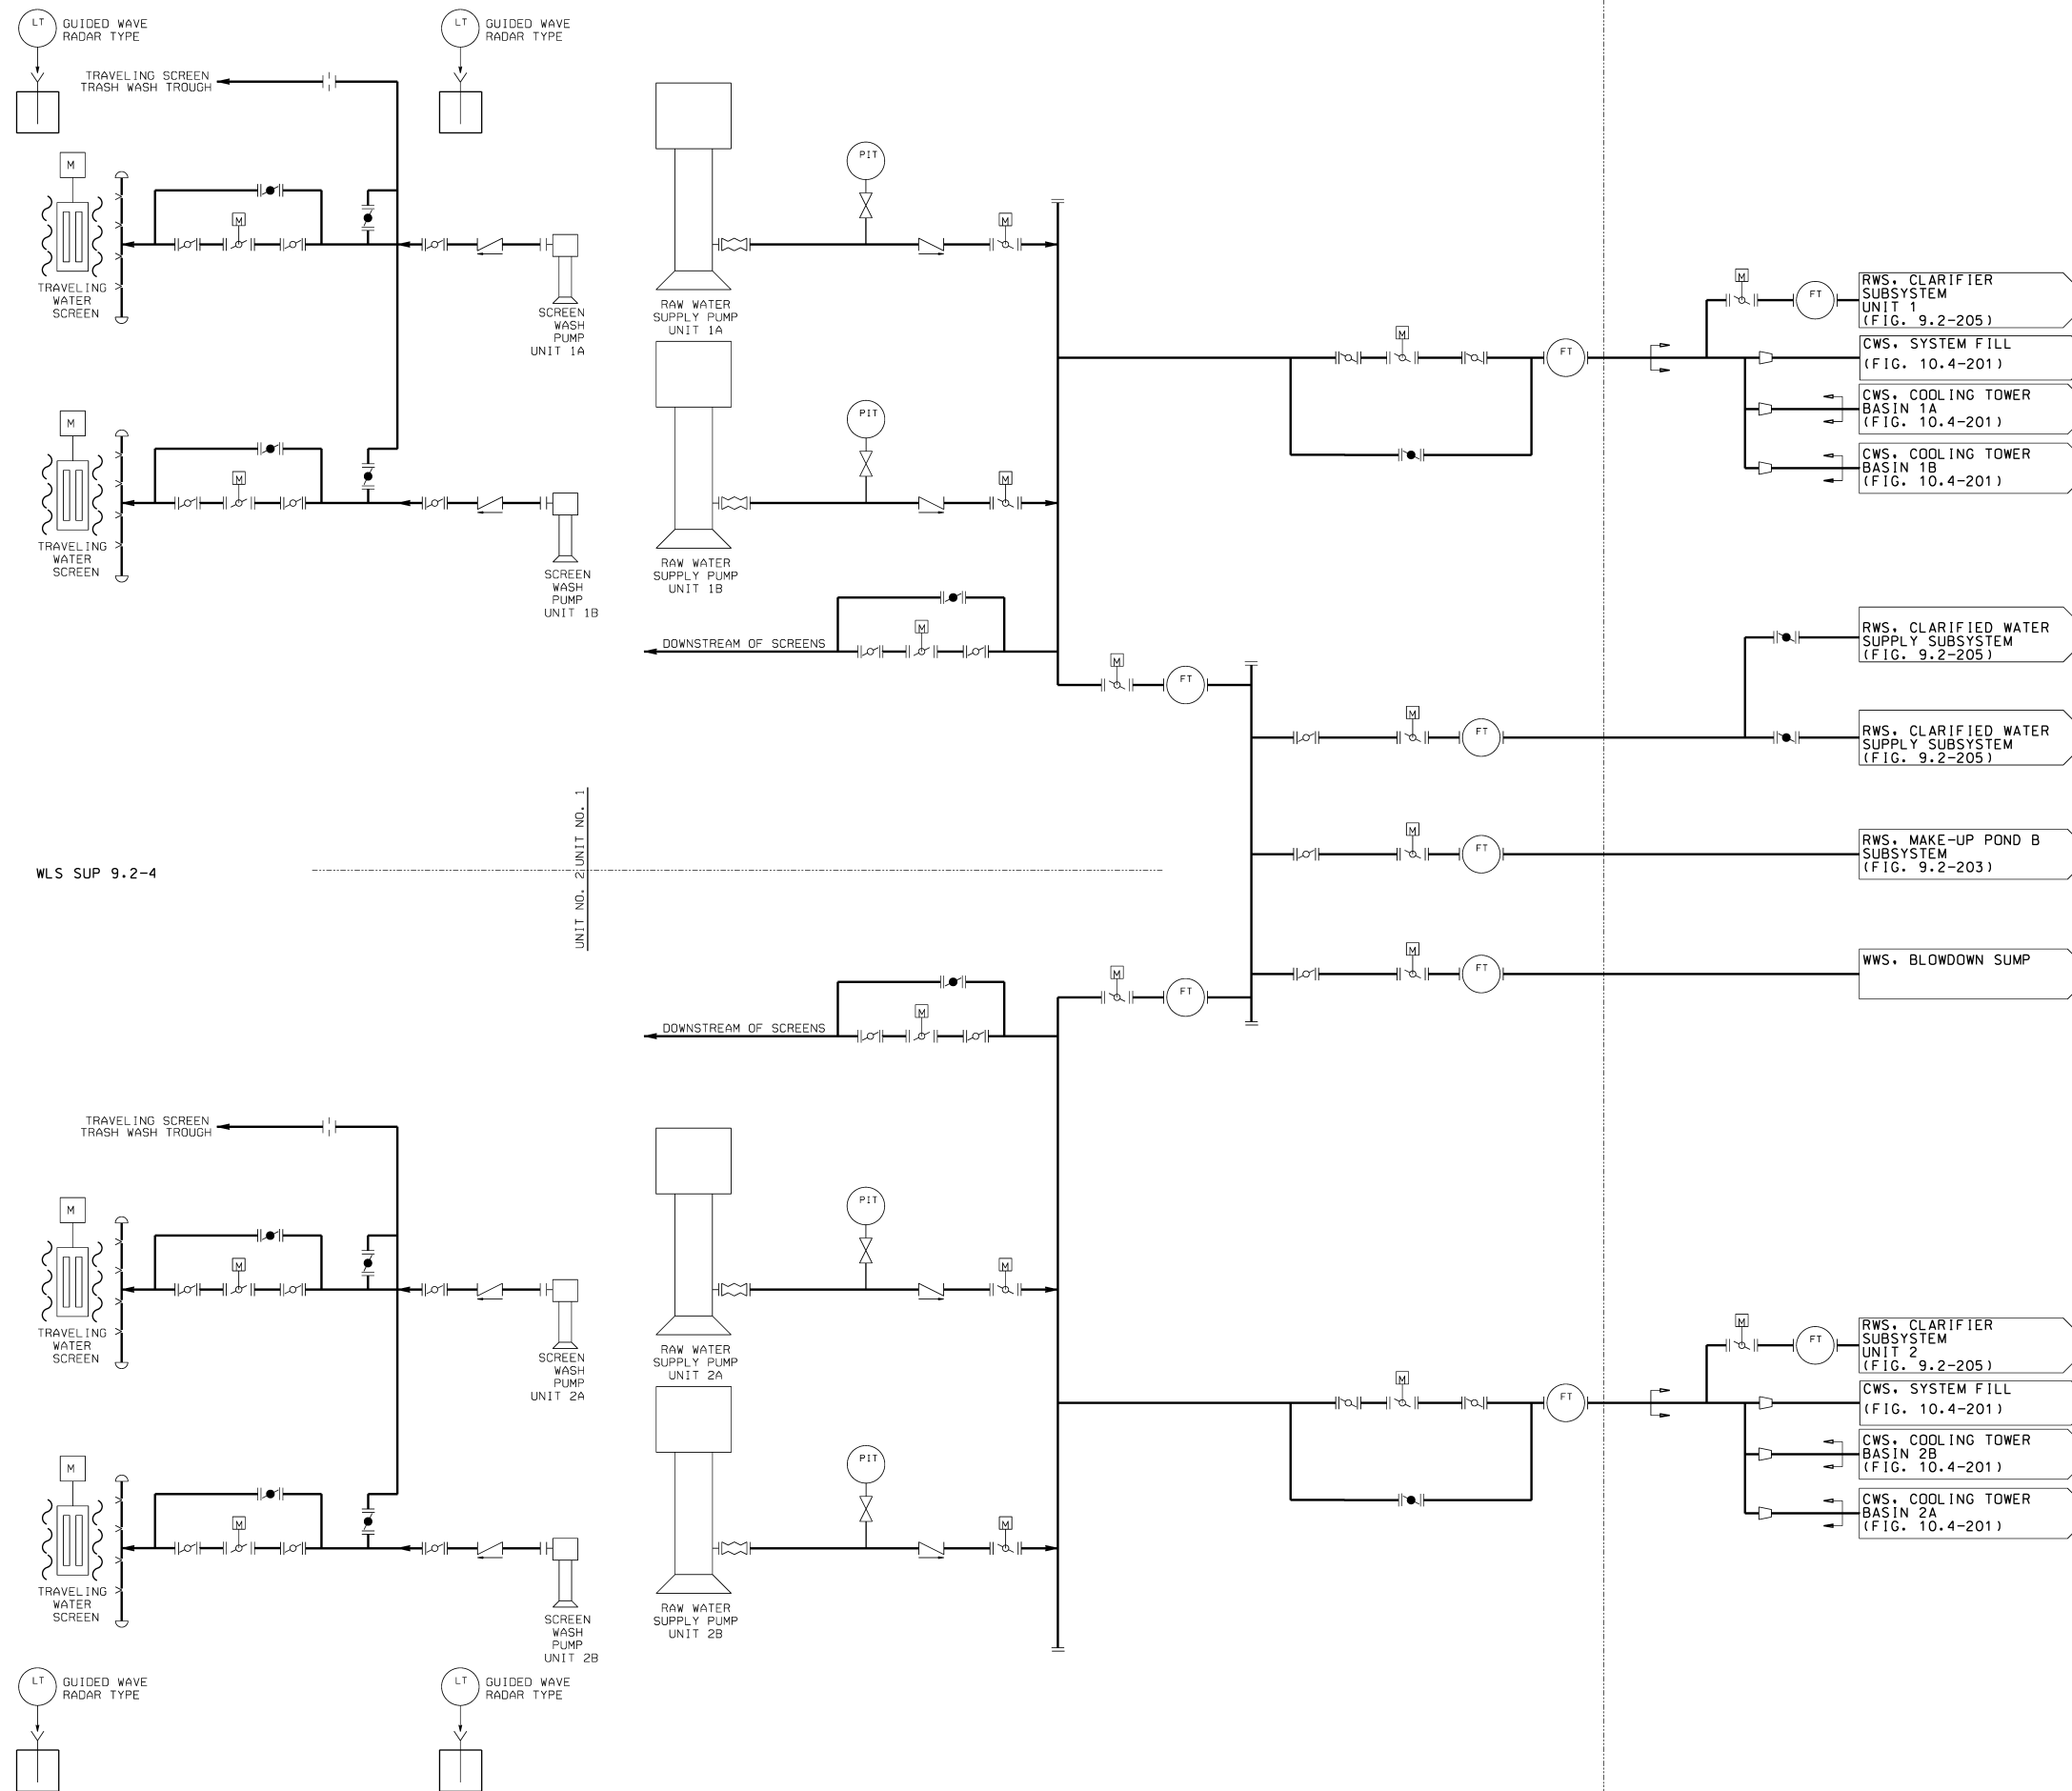

WLS SUP 9.2-4

UNIT NO. 2/UNIT NO. 1

MAKE-UP POND A INTAKE STRUCTURE

**WILLIAM STATES LEE III
 NUCLEAR STATION UNITS 1 & 2**

Raw Water System,
 Raw Water Supply Subsystem

FIGURE 9.2-202 Rev 5