



TURBINE BUILDING PLAN

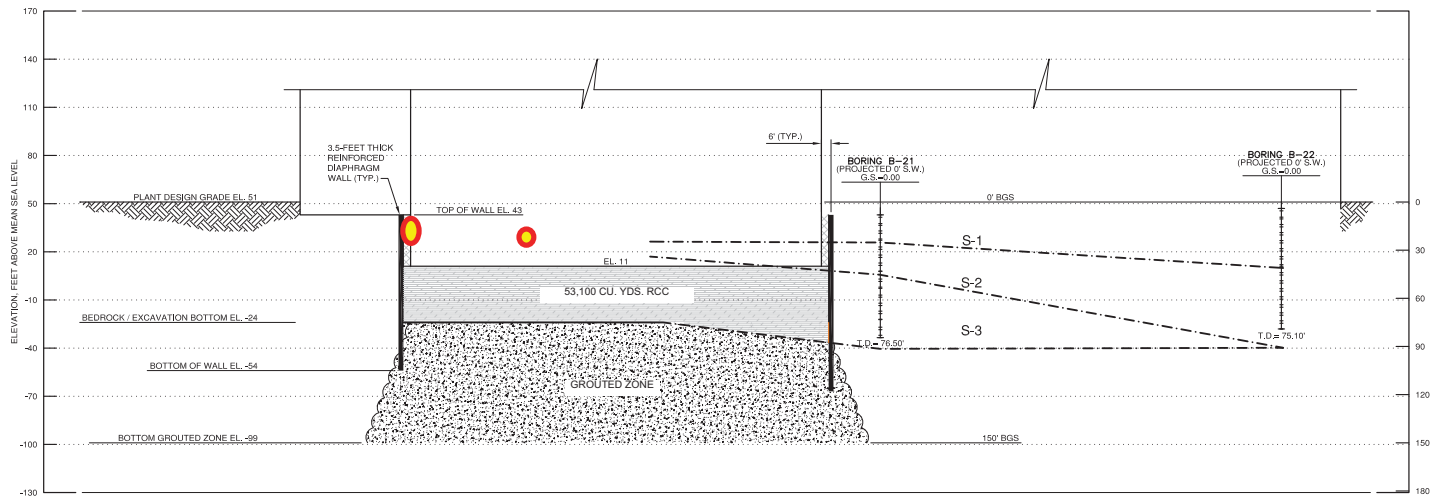

SECTION A

 Postulated Liquefaction Pocket (Low FS \leq 1.0)

<p>Progress Energy Florida Levy Nuclear Plant Units 1 and 2 Part 2, Final Safety Analysis Report</p>
<p>LNP 1 Postulated Liquefaction Pockets (Section) For 10⁻⁵ UHRS Figure 2.5.4.8-208</p>
<p>Rev 5</p>