




199-B

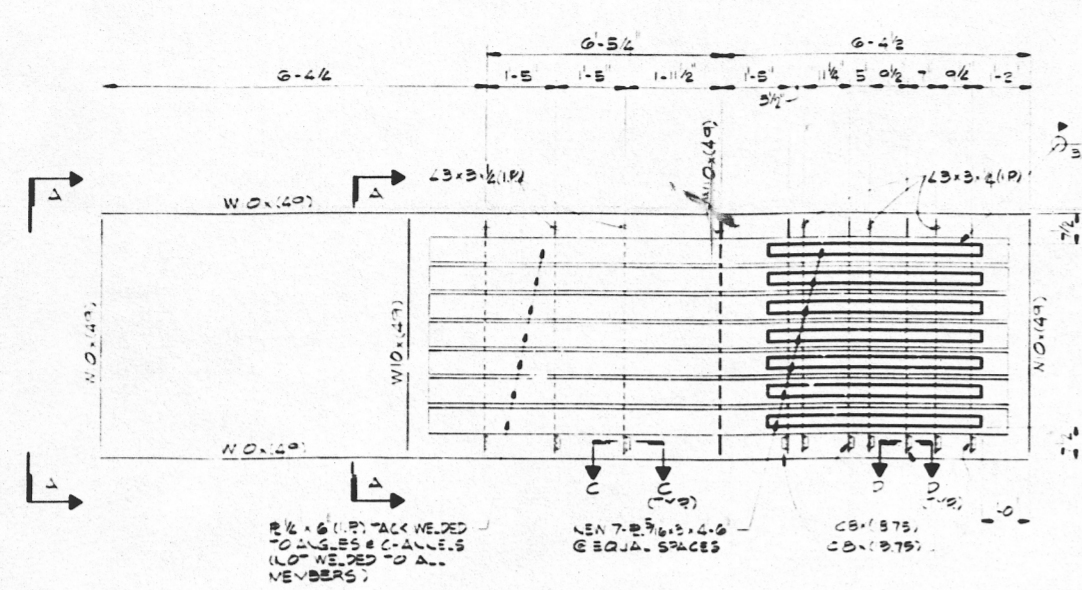


PLAN-A (S.V.E. LOCATION)

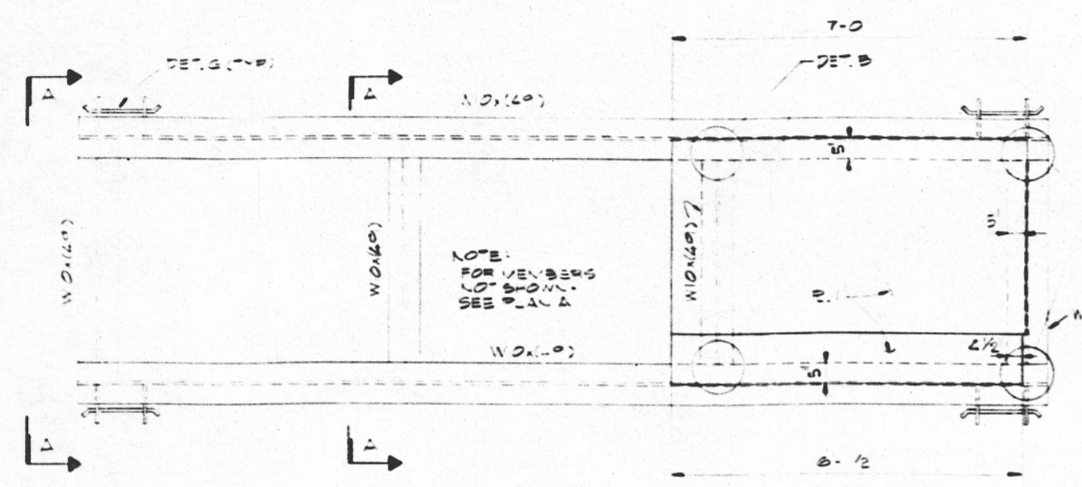


PLAN-B (S.V.E. LOCATION)

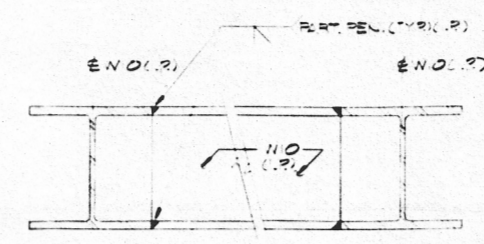


SECTION-A
SCALE: 1/2"=1'-0"

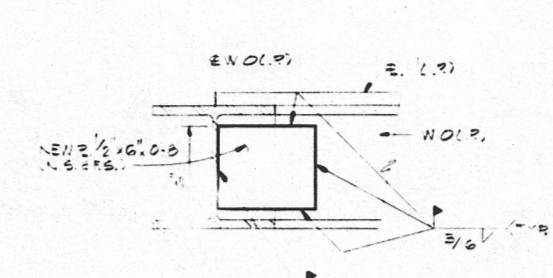


DETAIL-B
SCALE: 1/2"=1'-0"

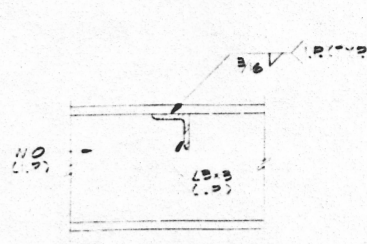


SECTION-C
SCALE: 1/2"=1'-0"

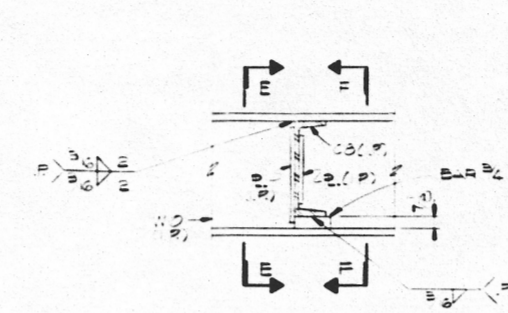


DETAIL-D
SCALE: 1/2"=1'-0"

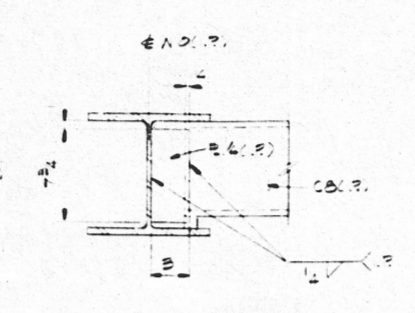


SECTION-E
SCALE: 1/2"=1'-0"

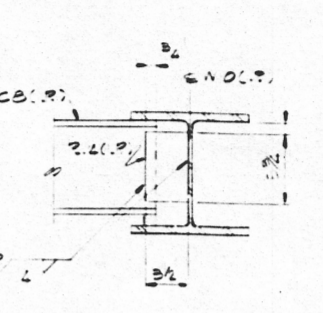

SECTION-F
SCALE: 1/2"=1'-0"

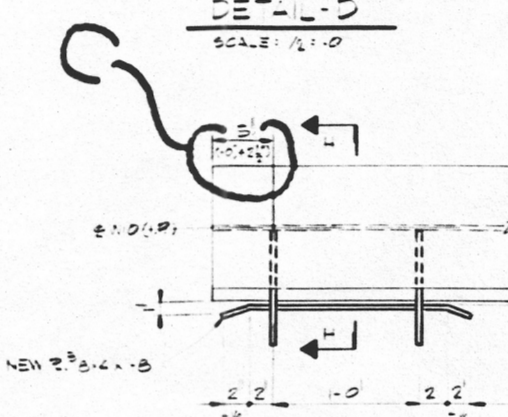

DETAIL-G
SCALE: 1/2"=1'-0"

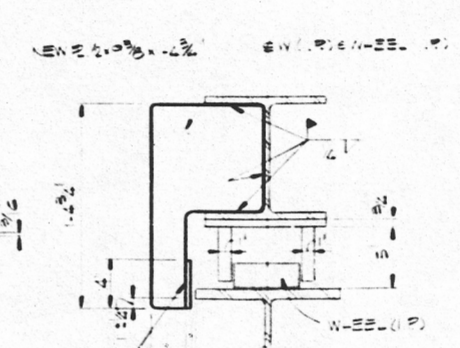

SECTION-H
SCALE: 1/2"=1'-0"

REINFORCING BARS TO BE PLACED IN CHAINS (NOT NEAR TOP OR BOTTOM MEMBERS)

NOTE: FOR MEMBERS NOT SHOWN SEE PLAN A

NOTE: BRIDGES OFF TACK WELD OFF TO A.D.S. IN ORDER TO INSTALL S.V.E. BEHIND BRIDGE AFTER PLACEMENT OF S.V.E. TACK WELD TO A.D.S.


NOTES

FOR GEN. NOTES SEE DWG. B-661

REFERENCE DRAWINGS

NON-SAFETY RELATED

DRAWING RELEASE RECORD					DRAWING RELEASE RECORD								
REV.	DATE RECD.	PREPARED	REVIEWED	APPROVED	PURPOSE	FILM	REV.	DATE RECD.	PREPARED	REVIEWED	APPROVED	PURPOSE	FILM
A	07-16-84	[Signature]	[Signature]	[Signature]	EXIST. DETS. FOR RECORD & NEW MODIFICATION FOR CONSTRUCTION		B	08-07-84	[Signature]	[Signature]	[Signature]	REVISED R. & WELD SIZE FOR CONSTRUCTION	
C	04-19-85	[Signature]	[Signature]	[Signature]	ADD TOLERANCE FOR RECORD								

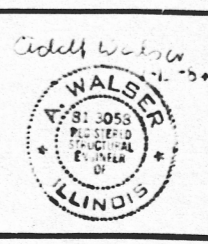

SCALE: 1/2"=1'-0"
PROJECT NUMBER: 2054-00

FUEL HANDLING BLDG.
EQUIPMENT REMOVAL CROSSTOWN CART
ZION STATION UNITS 1 & 2
COMMONWEALTH EDISON CO
CHICAGO, ILLINOIS

SARGENT & LUNDY
ENGINEERS
ARCHITECTS
DRAWING NO. **B-661**
REV. **C**
SHEET OF

CONDITION OF ORIGINAL DRAWING - FAIR - REPRODUCTION CONSULTANTS LTD. . . 4-88-30X

D50